





+8550 RL
 +5950 LFL
 +3350 FFL
 +150 GFL
 ±0 GL


FRONT ELEVATION
 (1:100 @ A3)

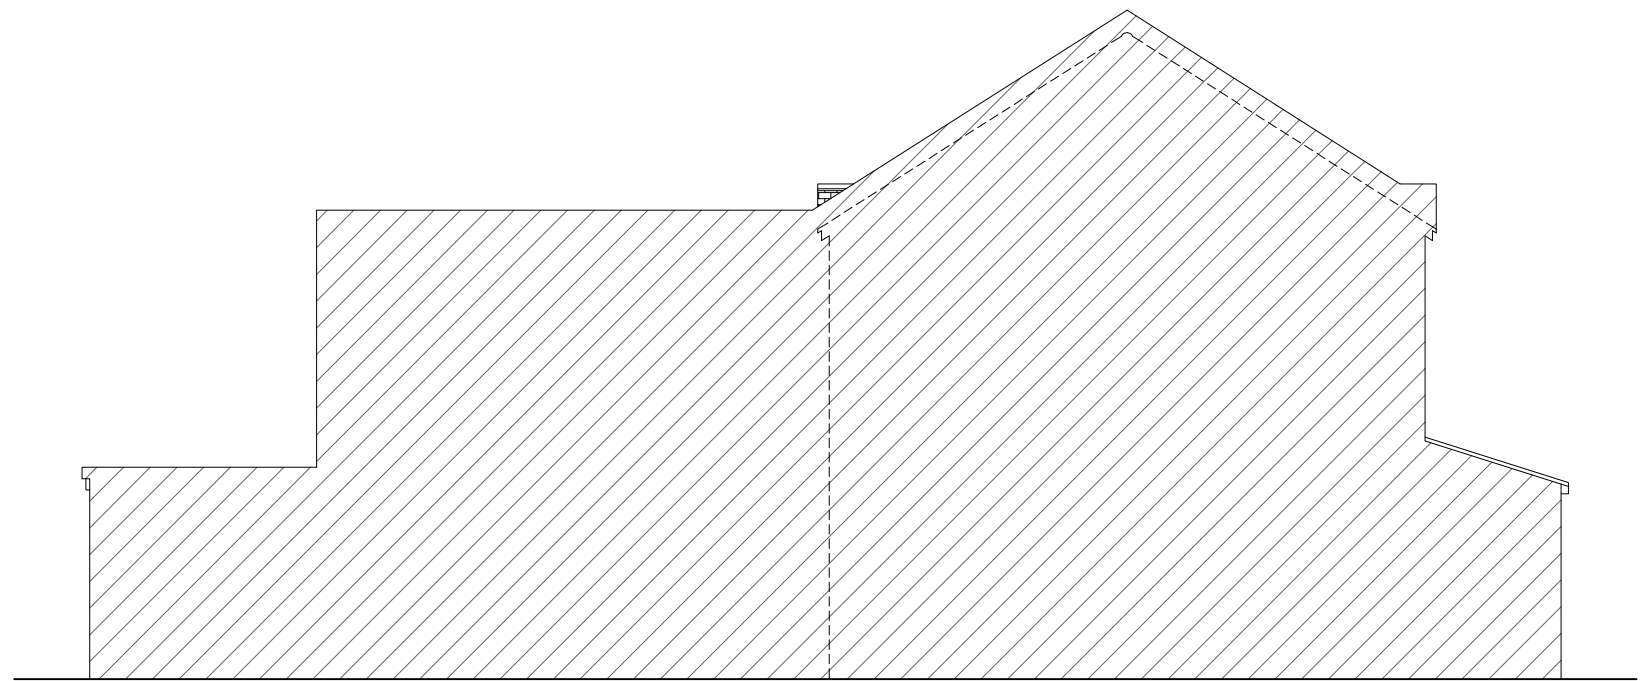


SIDE ELEVATION
 (1:100 @ A3)

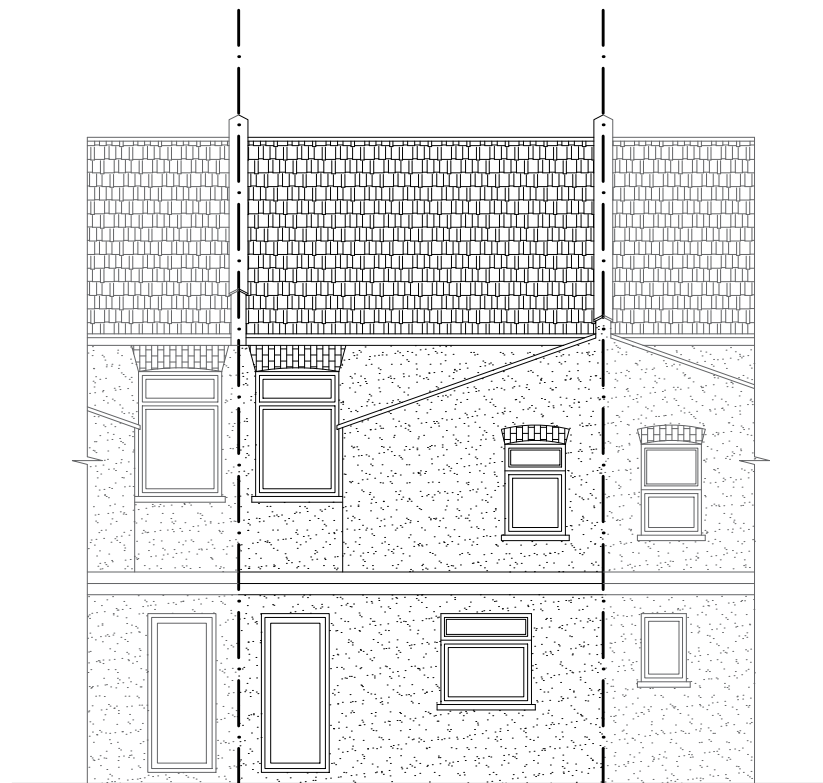

REAR ELEVATION
 (1:100 @ A3)

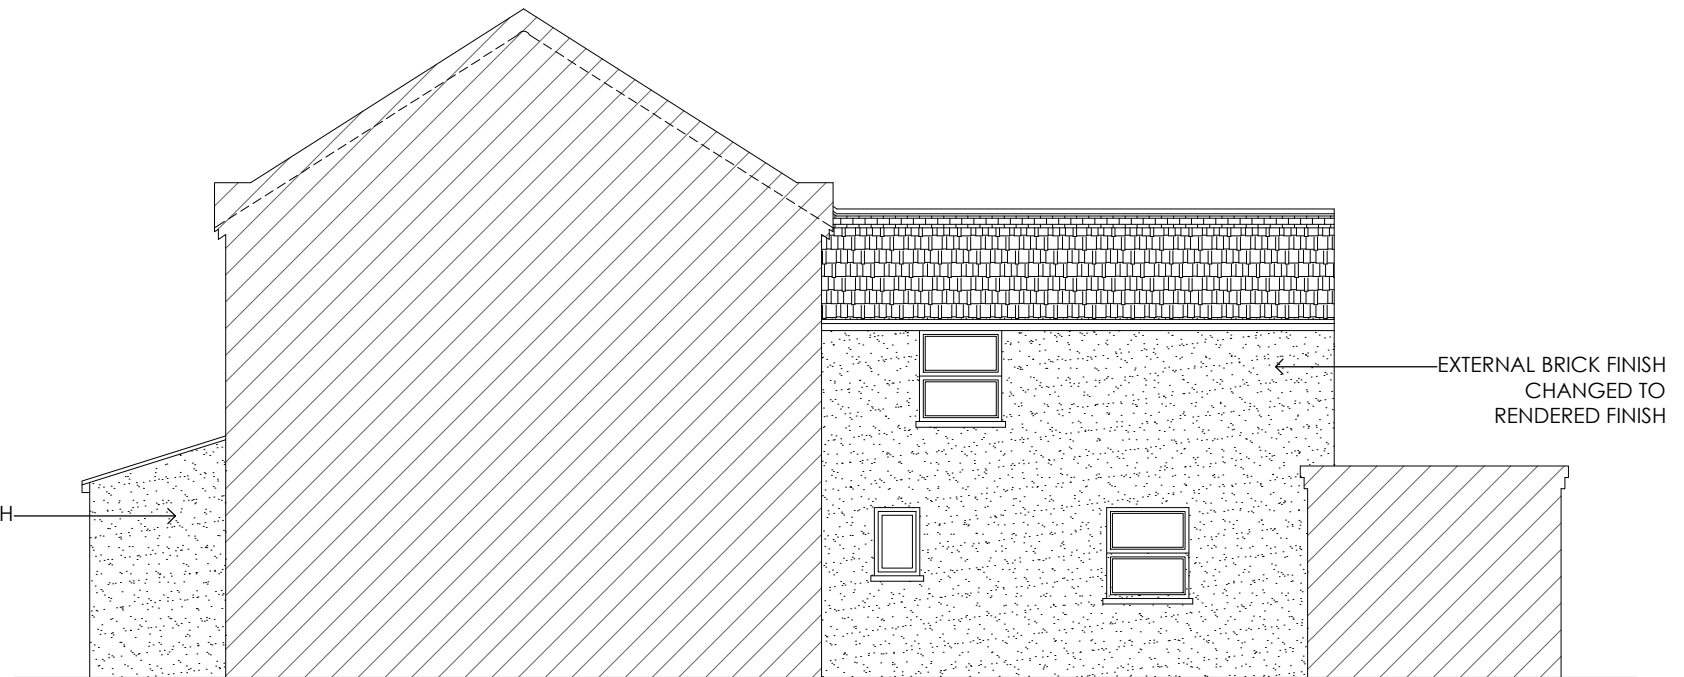

SIDE ELEVATION
 (1:100 @ A3)

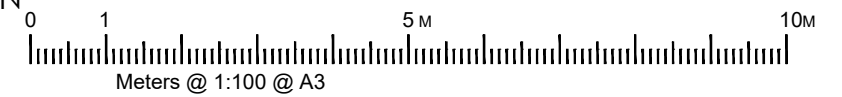

CODE 23.050
 74CR
 CLIENT LONDON SRI MURUGAN TEMPLE
 PROJECT EXTENSION
 74, CHURCH ROAD, MANOR PARK, E12 6AF

NO	A307	
VER	A	REV 00

PROPOSED ELEVATIONS

DATE 2023.10.11
 DES JRS
 DRN IP

ARCICON
 AN INTEGRATED APPROACH
 +44 (0) 7557140325 | mail@arcicon.uk
 +44 (0) 2084706165 | arcicon.uk
 26 St. Olaves Road, Eastham, London E6 2PA
 42 Brudenell Close, Amersham, HP6 6FH

