

DO NOT SCALE DIMENSIONS FROM DRAWING

NOTES

1. ALL DIMENSIONS ARE IN MILLIMETRES.
2. DO NOT SCALE FROM THIS DRAWING.
3. THIS DRAWING IS TO BE READ IN CONJUNCTION WITH ALL OTHER RELATED DRAWINGS AND DOCUMENTS. THE USER SHOULD CONSULT THE DRAWING ISSUE REGISTER FOR DETAILS.
4. THE CONTRACTOR IS TO CHECK AND VERIFY ALL DIMENSIONS ON SITE PRIOR TO COMMENCEMENT OF CONSTRUCTION WORKS.
5. THE ENGINEER/ARCHITECT SHOULD BE CONTACTED IMMEDIATELY IF THE ASSUMPTIONS USED IN THE DESIGN AND DRAWING PREPARATION DIFFER TO THAT FOUND ON SITE.


ELECTRICAL KEY

- ⊕ LOW VOLTAGE SPOTLIGHTS (GELING MOUNTED NOT RECESSED)
- ⊕ PENDENT TYPE LIGHT FITTING
- ⊕ PULL CORD LIGHT SWITCH (ONE WAY)
- ⊕ LIGHT SWITCH (TWO WAY)
- ⊕ SINGLE SWITCHED SOCKET (LOW LEVEL)
- ⊕ DOUBLE SWITCHED SOCKET (LOW LEVEL)
- ⊕ SINGLE SWITCHED SOCKET (HIGH LEVEL)
- ⊕ DOUBLE SWITCHED SOCKET (HIGH LEVEL)
- ⊕ FUSED OUTLET
- ⊕ COOKER CONTROL UNIT
- ⊕ T.V. AERIAL SOCKET
- ⊕ SHAVER POINT
- ⊕ EXTRACT FAN
- ⊕ GAS POINT
- ⊕ BATTERY BACK UP. ALL ALARMS INTERLINKED.
- ⊕ FIRE BLANKET
- ⊕ DENOTES: BSJ389 INTER LINKED MAINS OPERATED SMOKE ALARM WITH BATTERY BACK UP
- ⊕ INTER LINKED MAINS OPERATED HEAT DETECTOR
- ⊕ DENOTES: ESCAPE WINDOW
- ⊕ DENOTES BS6206 SAFETY GLASS
- ⊕ DENOTES OBSCURED GLASS
- ⊕ DENOTES EXPANSION JOINT REFER TO DETAIL
- ⊕ DENOTES WIND POST POSITION
- ⊕ DENOTES 1 HR FIRE DOOR FITTED WITH SELF CLOSERS & INTUMESCENT STRIP
- ⊕ DENOTES 1/2 HR FIRE DOOR FITTED WITH SELF CLOSERS & INTUMESCENT STRIP
- ⊕ FLOURESCENT TYPE LIGHT FITTING


- ⊕ DENOTES LINE OF STEELWORK OVER
- ⊕ DENOTES STRUCTURAL WALL IN CONCRETE BLOCK
- ⊕ DENOTES STRUCTURAL WALL IN BRICK
- ⊕ DENOTES NON STRUCTURAL STUD WALL
- ⊕ DENOTES INSULATION

KEY TO DETAIL

- ⊕ DENOTES DETAIL NUMBER
- ⊕ DENOTES DRAWING NUMBER

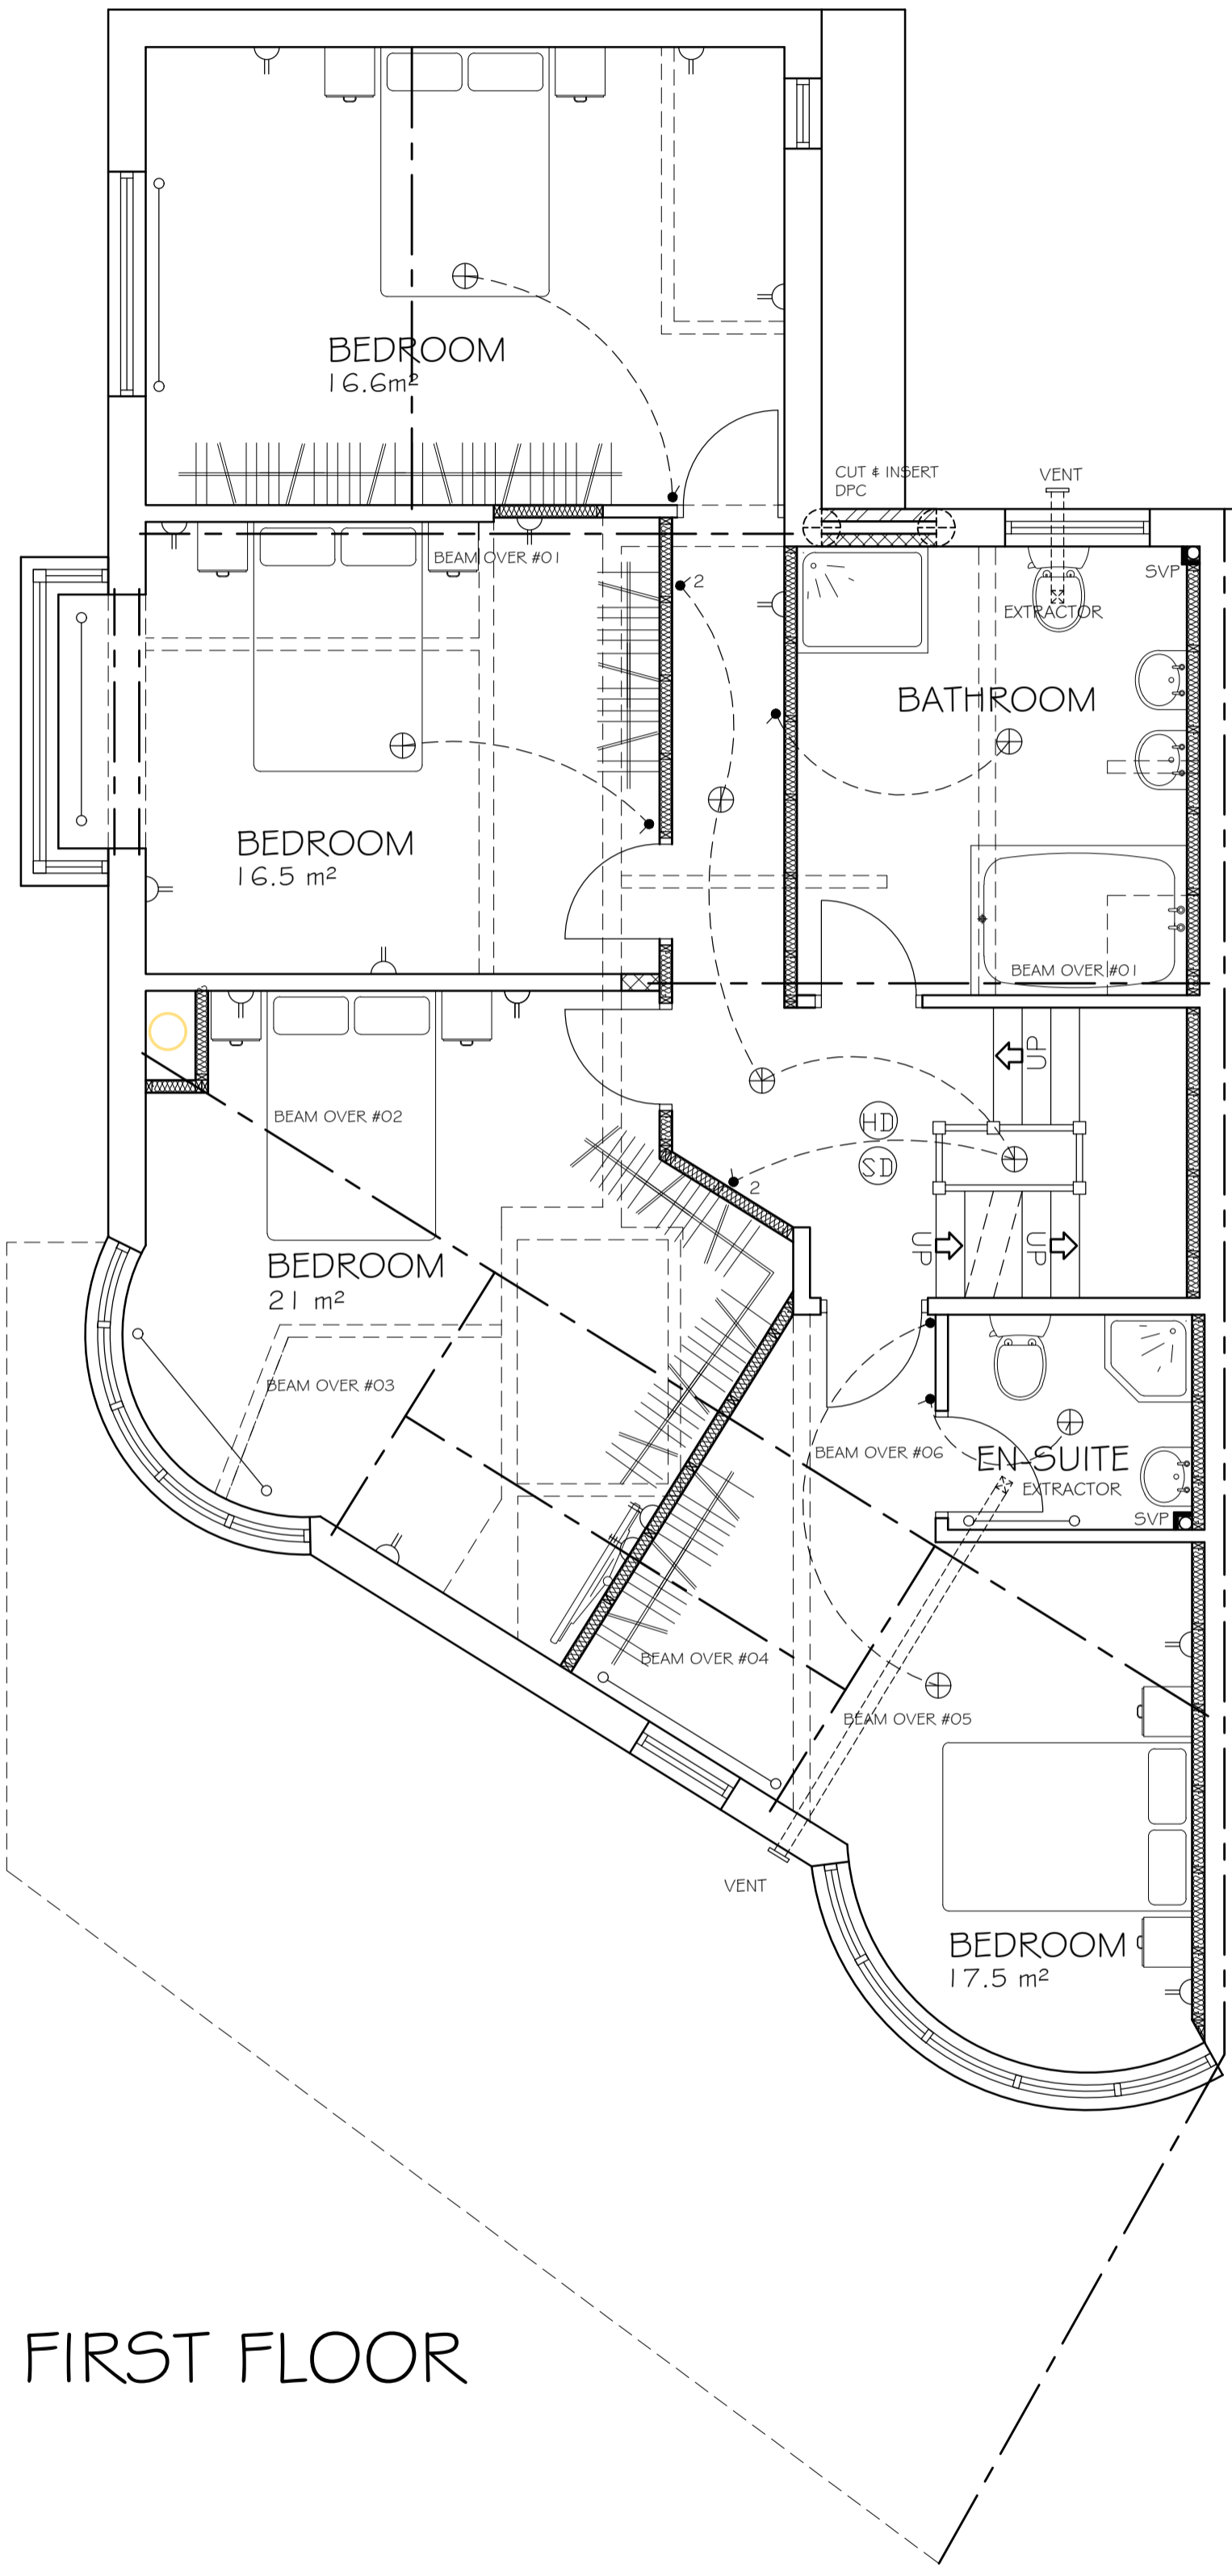

FIRST FLOOR

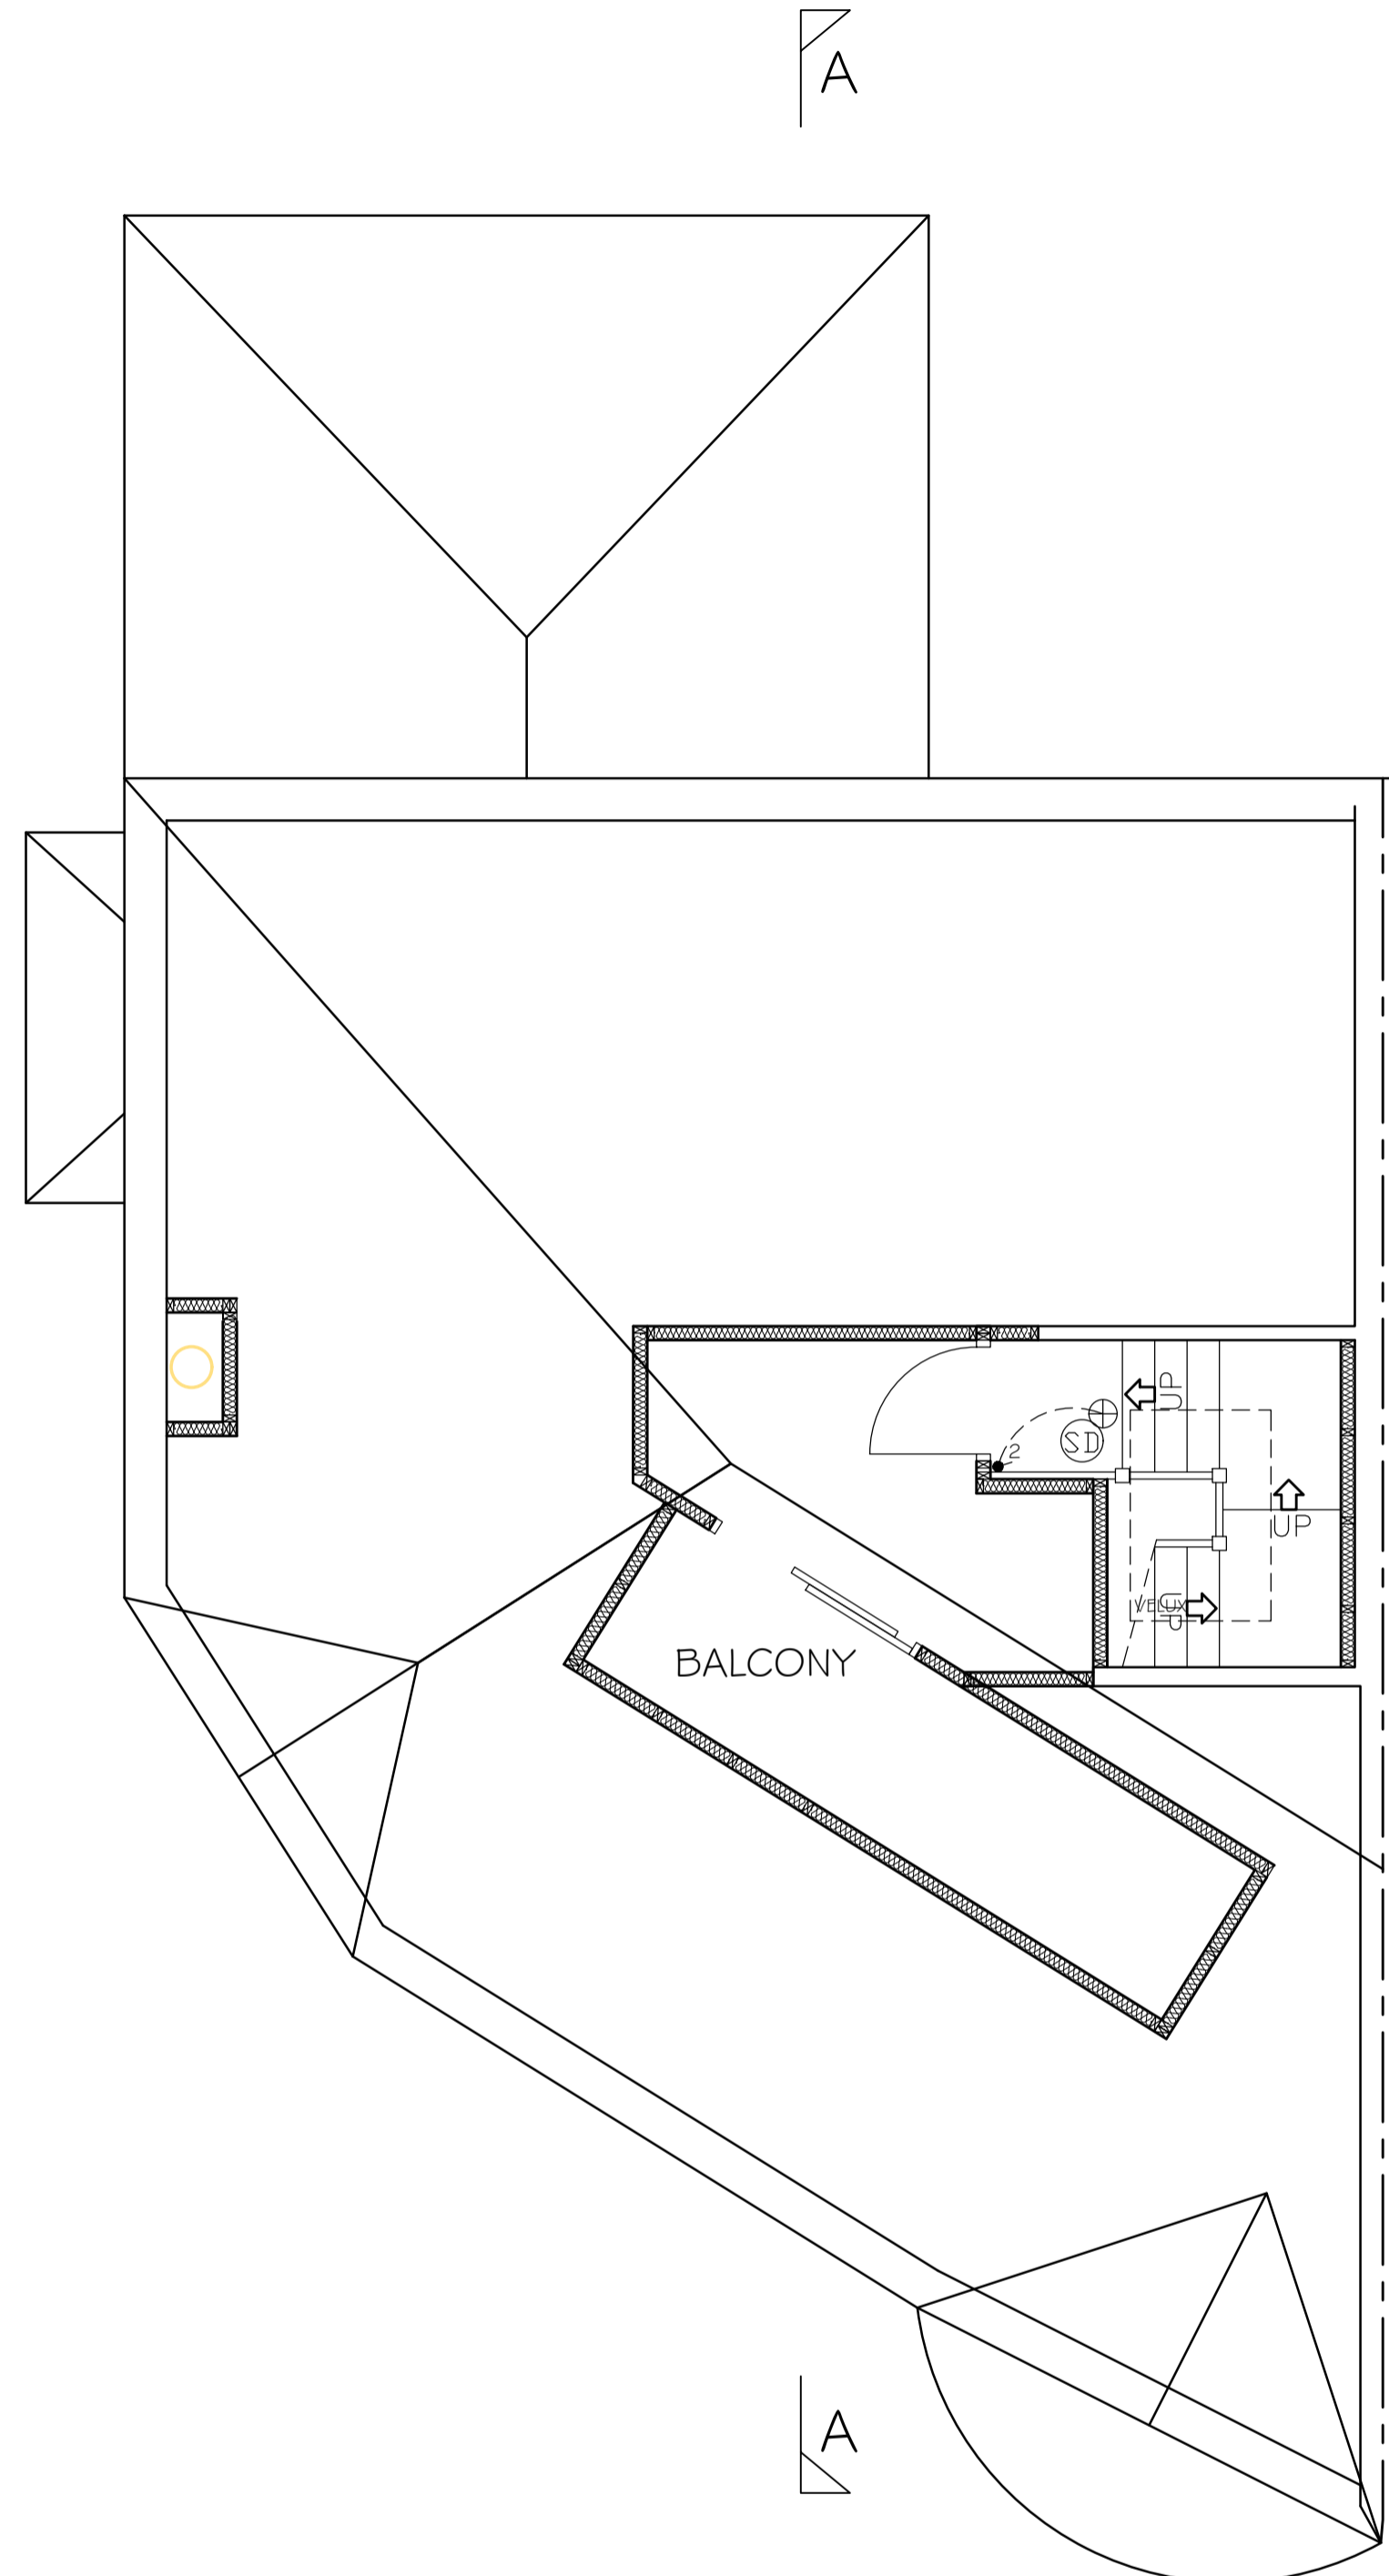

SECOND FLOOR

| | | | |
|------|---------------------|----------|-----|
| C | Planning Amendments | 18-11-21 | JCH |
| B | Client Amendments | 12/07/21 | DDH |
| A | Client Amendments | 08/07/21 | DDH |
| Rev. | Amendments | Date | By |

Keystone Design Associates Ltd.

Registered Office
Development House
381 Church Street
Blackpool
FY1 3PB
Tel. No. 01253 649040
Fax. No. 01253 752901
Email : info@keystonedesign.co.uk

PROJECT ADDRESS
CLIFF HEAD GUEST HOUSE, 174 QUEENS PROMENADE
BLACKPOOL, LANCASHIRE

PROJECT TITLE
LOFT CONVERSION & CHANGE OF USE

DRAWING TITLE
PROPOSED FLOORPLANS

Client MR RENE SCAEFER Scales 1:50@A1

Drawn DDH Checked Date 24/06/21

DRAWING No. A021/127/BR/02 Revision C

