



DO NOT SCALE DIMENSIONS FROM DRAWING

LOWER GROUND FLOOR

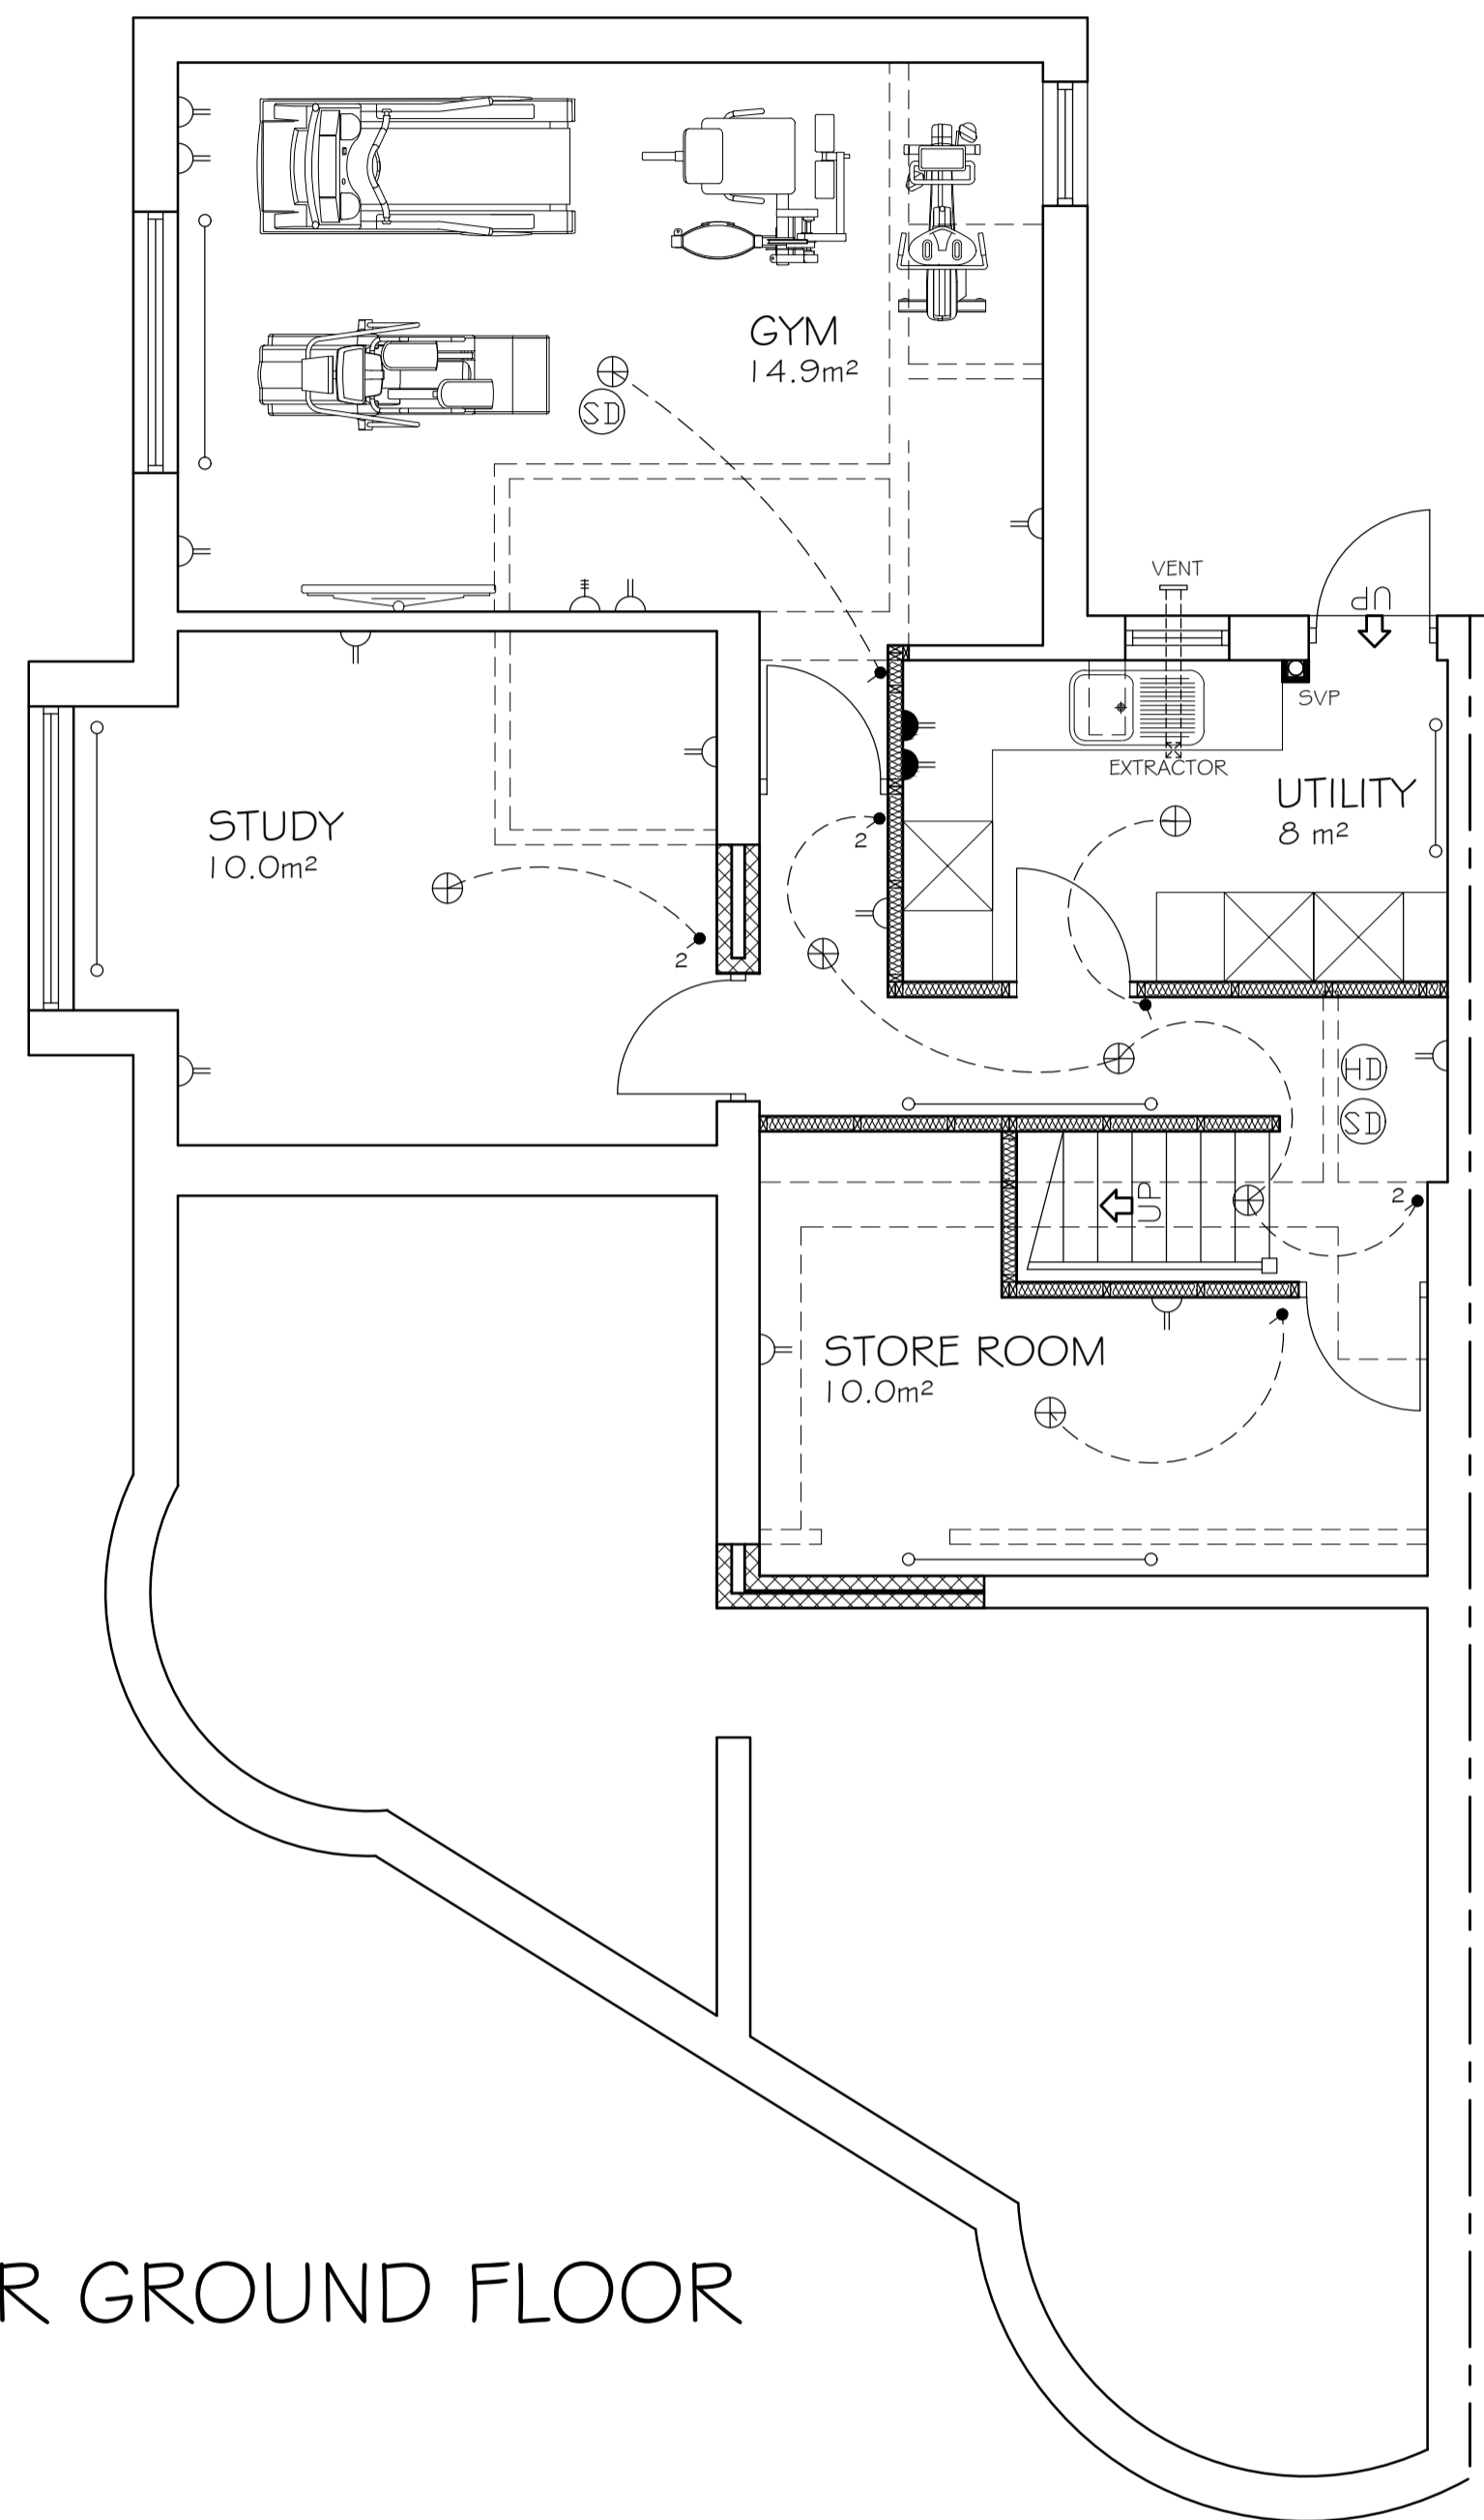

UPPER GROUND FLOOR

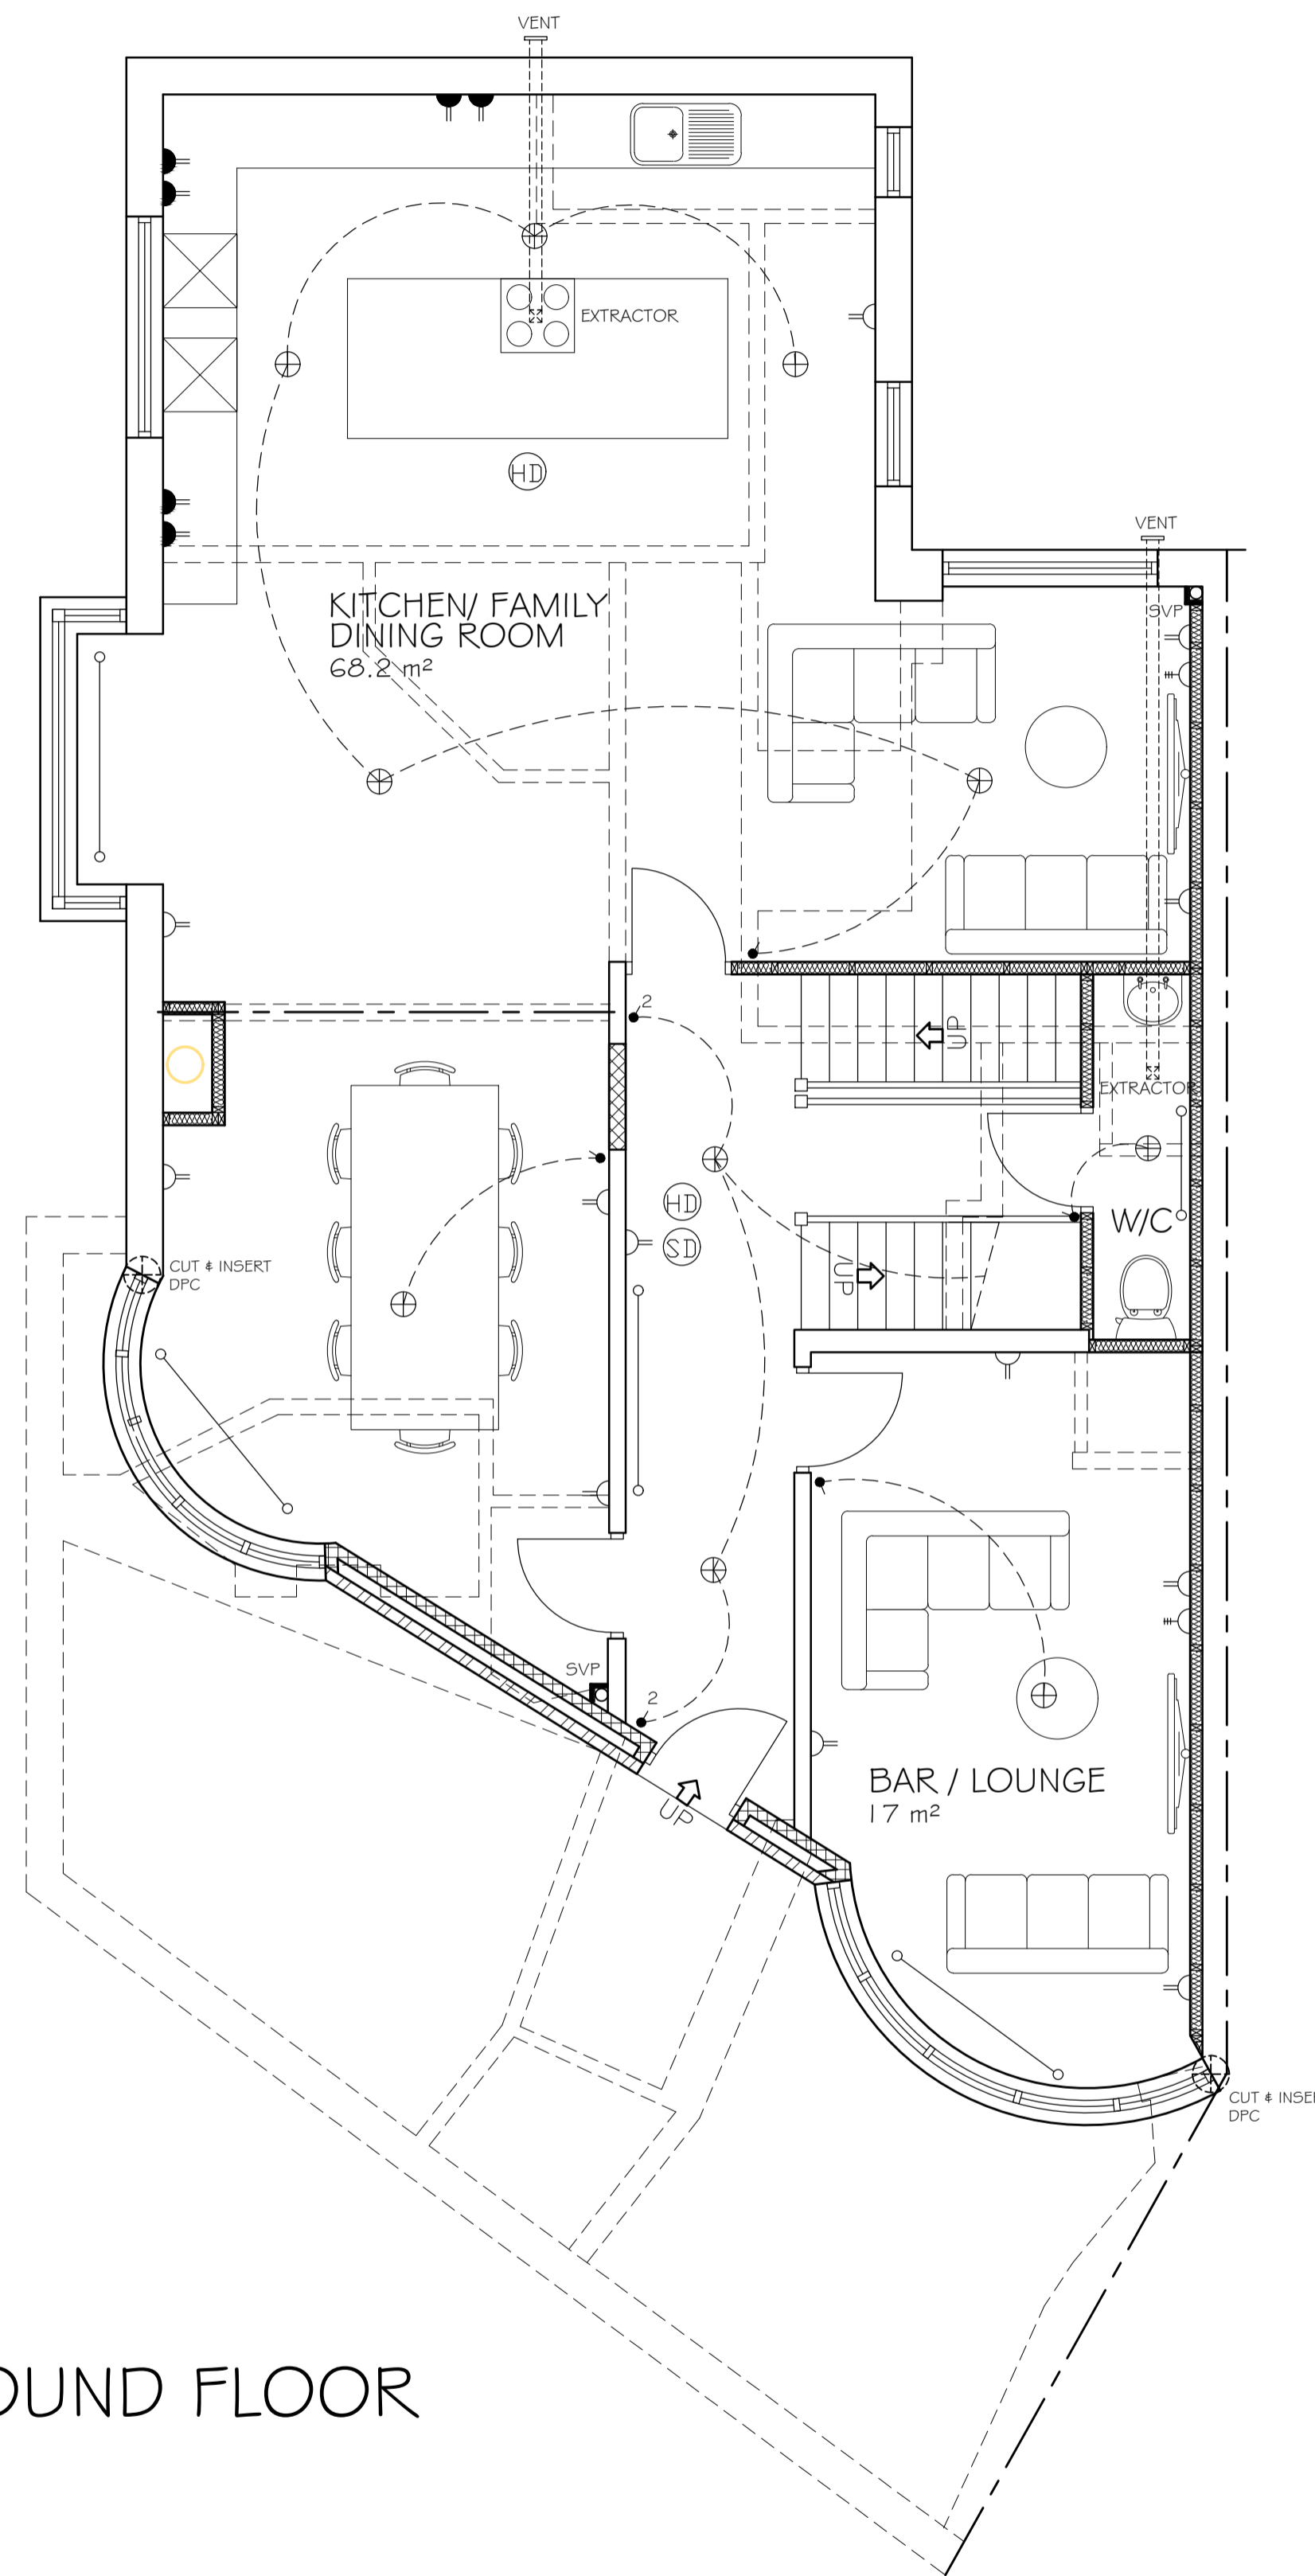

NOTES

1. ALL DIMENSIONS ARE IN MILLIMETRES.
2. DO NOT SCALE FROM THIS DRAWING.
3. THIS DRAWING IS TO BE READ IN CONJUNCTION WITH ALL OTHER RELATED DRAWINGS AND DOCUMENTS. THE USER SHOULD CONSULT THE DRAWING ISSUE REGISTER FOR DETAILS.
4. THE CONTRACTOR IS TO CHECK AND VERIFY ALL DIMENSIONS ON SITE PRIOR TO COMMENCEMENT OF CONSTRUCTION WORKS.
5. THE ENGINEER/ARCHITECT SHOULD BE CONTACTED IMMEDIATELY IF THE ASSUMPTIONS USED IN THE DESIGN AND DRAWING PREPARATION DIFFER TO THAT FOUND ON SITE.

ELECTRICAL KEY

- ⊕ LOW VOLTAGE SPOTLIGHTS (CEILING MOUNTED NOT RECESSED)
- ⊕ PENDENT TYPE LIGHT FITTING
- ⊕ PULL CORD LIGHT SWITCH (ONE WAY)
- ⊕ LIGHT SWITCH (TWO WAY)
- ⊕ SINGLE SWITCHED SOCKET (LOW LEVEL)
- ⊕ DOUBLE SWITCHED SOCKET (LOW LEVEL)
- ⊕ SINGLE SWITCHED SOCKET (HIGH LEVEL)
- ⊕ DOUBLE SWITCHED SOCKET (HIGH LEVEL)
- ⊕ FUSED OUTLET
- ⊕ COOKER CONTROL UNIT
- ⊕ T.V. AERIAL SOCKET
- ⊕ SHAVER POINT
- ⊕ EXTRACT FAN
- ⊕ GAS POINT
- ⊕ BATTERY BACK UP. ALL ALARMS INTERLINKED.
- ⊕ FIRE BLANKET
- ⊕ FLOURESCENT TYPE LIGHT FITTING
- ⊕ DENOTES: BSJ389 INTER LINKED MAINS OPERATED SMOKE ALARM WITH BATTERY BACK UP
- ⊕ INTER LINKED MAINS OPERATED HEAT DETECTOR
- ⊕ DENOTES: ESCAPE WINDOW
- ⊕ DENOTES BS6206 SAFETY GLASS
- ⊕ DENOTES OBSCURED GLASS
- ⊕ DENOTES EXPANSION JOINT REFER TO DETAIL
- ⊕ DENOTES WIND POST POSITION
- ⊕ DENOTES 1 HR FIRE DOOR FITTED WITH SELF CLOSERS & INTUMESCENT STRIP
- ⊕ DENOTES 1/2 HR FIRE DOOR FITTED WITH SELF CLOSERS & INTUMESCENT STRIP

- ⊕ DENOTES LINE OF STEELWORK OVER
- ⊕ DENOTES STRUCTURAL WALL IN CONCRETE BLOCK
- ⊕ DENOTES STRUCTURAL WALL IN BRICK
- ⊕ DENOTES NON STRUCTURAL STUD WALL
- ⊕ DENOTES INSULATION

KEY TO DETAIL

- ⊕ DENOTES DETAIL NUMBER
- ⊕ DENOTES DRAWING NUMBER

C	Planning Amendments	18-11-21	JCH
B	Client Amendments	12/07/21	DDH
A	Client Amendments	08/07/21	DDH
Rev.	Amendments	Date	By

**Keystone Design Associates Ltd.**

Registered Office  
Development House  
381 Church Street  
Blackpool  
FY1 3PB  
Tel. No. 01253 649040  
Fax. No. 01253 752901  
Email : info@keystonedesign.co.uk

PROJECT ADDRESS  
CLIFF HEAD GUEST HOUSE, 174 QUEENS PROMENADE  
BLACKPOOL, LANCASHIRE

PROJECT TITLE  
LOFT CONVERSION & CHANGE OF USE

DRAWING TITLE  
PROPOSED FLOORPLANS

Client	MR RENE SCAEFER	Scales	1:50@A1
Drawn	DDH	Checked	Date 24/06/21

DRAWING No.	A021/127/BR/01	Revision	C
-------------	----------------	----------	---

THIS DRAWING & CONTENTS ARE THE PROPERTY OF KEYSTONE DESIGN ASSOC LTD. UNAUTHORISED REPRODUCTION OF THE WHOLE OR ANY PART THERE OF INFRINGES COPYRIGHT AND MAY LEAD TO PROSECUTION OF CIVIL PROCEEDINGS.

H:\Documents\Drawings\2021\Queens Promenade 174

