

Revision F
DRAWING No. A02 1/1 27/BR/01

DO NOT SCALE DIMENSIONS FROM DRAWING

NOTES

1. ALL DIMENSIONS ARE IN MILLIMETRES.
2. DO NOT SCALE FROM THIS DRAWING.
3. THIS DRAWING IS TO BE READ IN CONJUNCTION WITH ALL OTHER RELATED DRAWINGS AND DOCUMENTS. THE USER SHOULD CONSULT THE DRAWING ISSUE REGISTER FOR DETAILS.
4. THE CONTRACTOR IS TO CHECK AND VERIFY ALL DIMENSIONS ON SITE PRIOR TO COMMENCEMENT OF CONSTRUCTION WORKS.
5. THE ENGINEER/ARCHITECT SHOULD BE CONTACTED IMMEDIATELY IF THE ASSUMPTIONS USED IN THE DESIGN AND DRAWING PREPARATION DIFFER TO THAT FOUND ON SITE.

ELECTRICAL KEY


- ⊕ LOW VOLTAGE SPOTLIGHTS (CEILING MOUNTED NOT RECESSED)
- ⊕ DENOTES BSJ389 INTER LINKED MAINS OPERATED SMOKE ALARM WITH BATTERY BACK UP
- ⊕ PENDENT TYPE LIGHT FITTING
- ⊕ INTER LINKED MAINS OPERATED HEAT DETECTOR
- ⊕ FULL CORD
- ⊕ DENOTES ESCAPE WINDOW
- ⊕ LIGHT SWITCH (ONE WAY)
- ⊕ DENOTES BS6206 SAFETY GLASS
- ⊕ LIGHT SWITCH (TWO WAY)
- ⊕ DENOTES OBSCURED GLASS
- ⊕ SINGLE SWITCHED SOCKET (LOW LEVEL)
- ⊕ DENOTES EXPANSION JOINT REFER TO DETAIL
- ⊕ DOUBLE SWITCHED SOCKET (LOW LEVEL)
- ⊕ DENOTES WIND POST POSITION
- ⊕ SINGLE SWITCHED SOCKET (HIGH LEVEL)
- ⊕ DENOTES 1 HR FIRE DOOR FITTED WITH SELF CLOSERS & INTUMESCENT STRIP
- ⊕ DOUBLE SWITCHED SOCKET (HIGH LEVEL)
- ⊕ DENOTES 1/2 HR FIRE DOOR FITTED WITH SELF CLOSERS & INTUMESCENT STRIP
- ⊕ FUSED OUTLET
- ⊕ COOKER CONTROL UNIT
- ⊕ T.V AERIAL SOCKET
- ⊕ SHAVER POINT
- ⊕ EXTRACT FAN
- ⊕ GAS POINT
- ⊕ BATTERY BACK UP. ALL ALARMS INTERLINKED.
- ⊕ FIRE BLANKET
- ⊕ FLOURESCENT TYPE LIGHT FITTING

- ⊗ DENOTES LINE OF STEELWORK OVER
- ⊗ DENOTES STRUCTURAL WALL IN CONCRETE BLOCK
- ⊗ DENOTES STRUCTURAL WALL IN BRICK
- ⊗ DENOTES NON STRUCTURAL STUD WALL
- ⊗ DENOTES INSULATION


KEY TO DETAIL

- ⊕ DENOTES DETAIL NUMBER
- ⊕ DENOTES DRAWING NUMBER

LOWER GROUND FLOOR

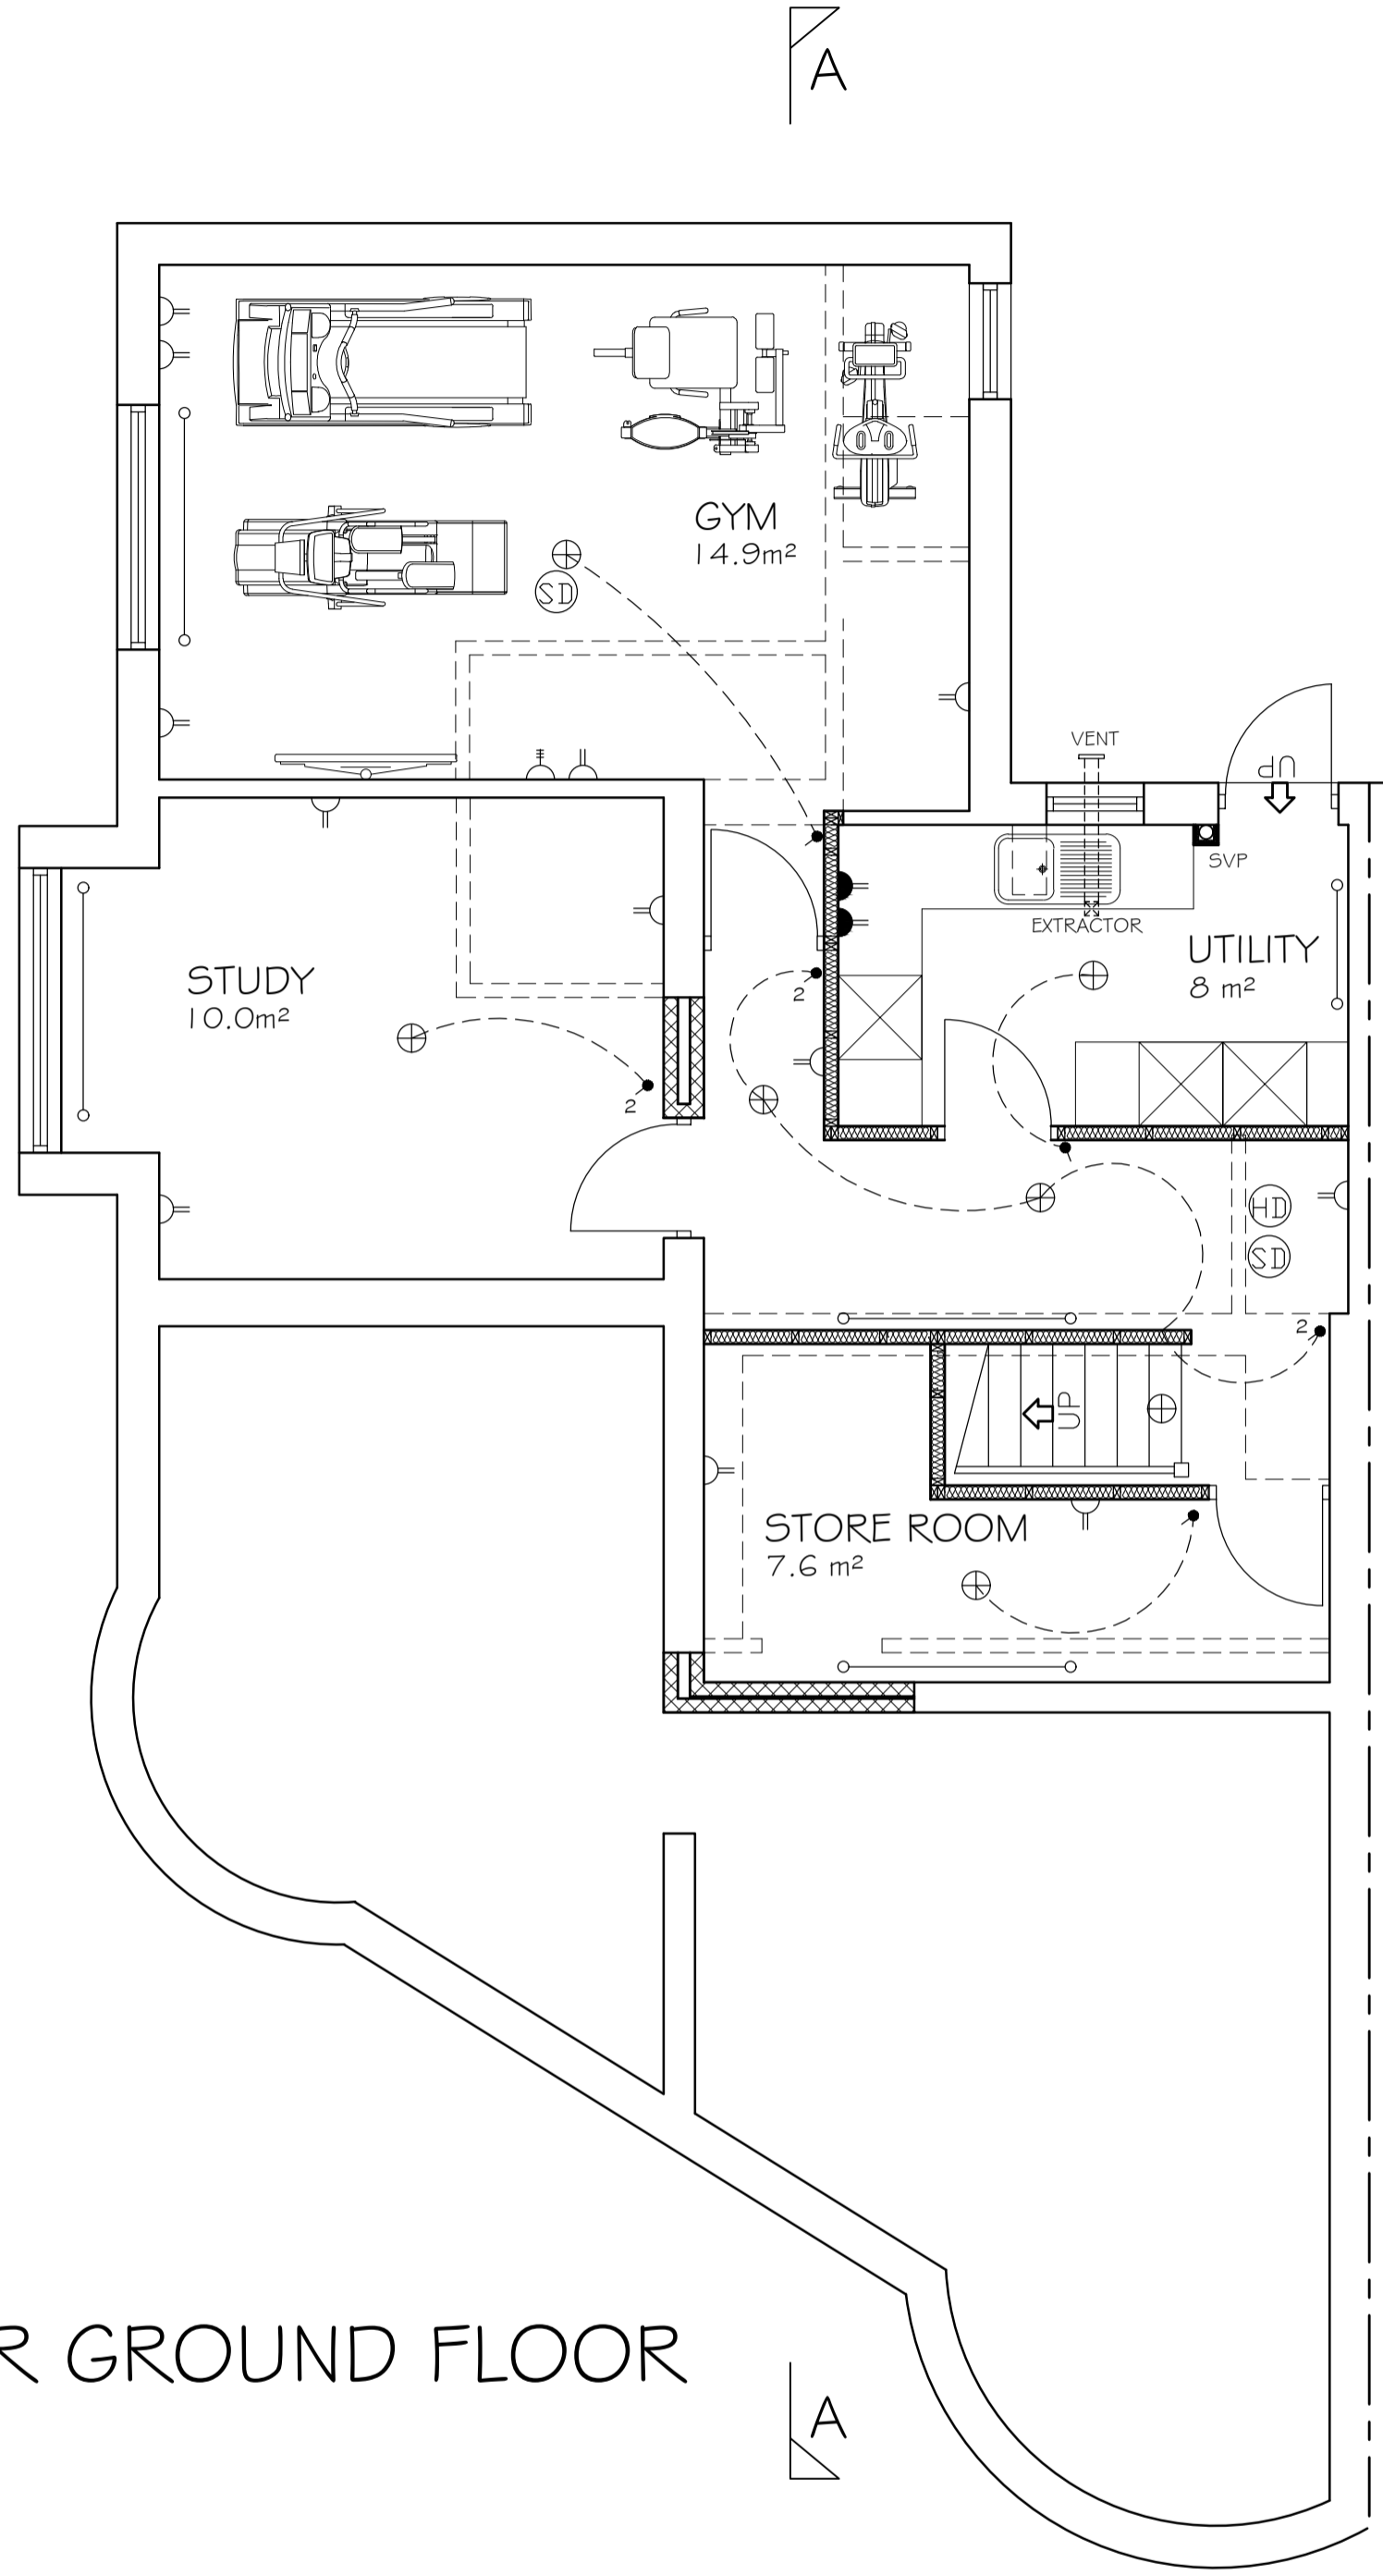

UPPER GROUND FLOOR
143m²

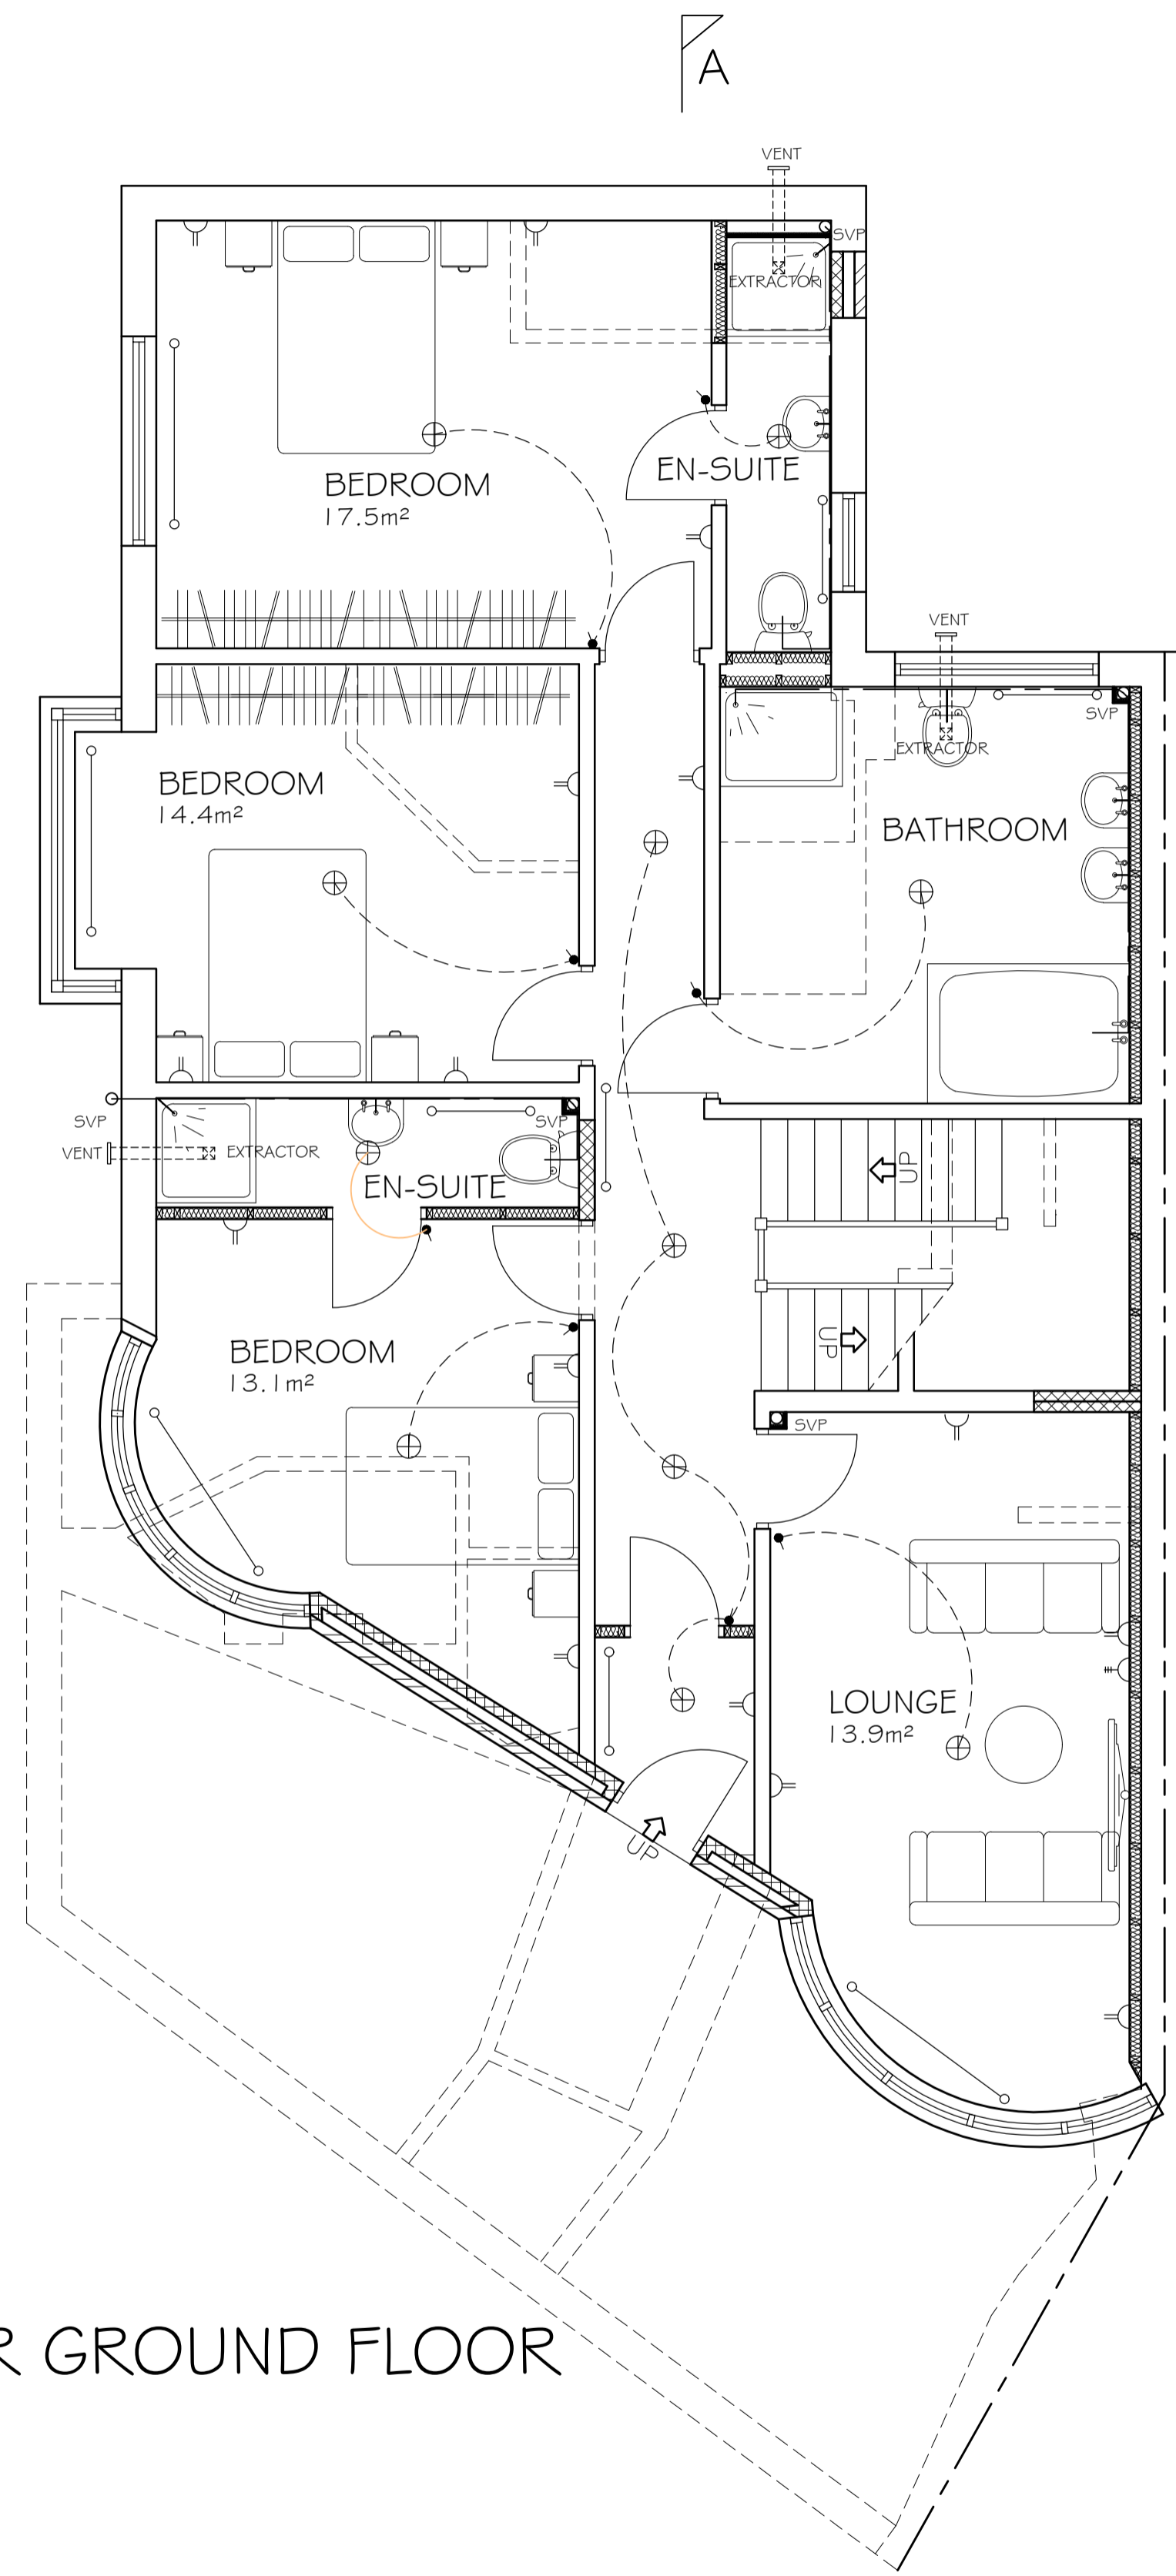

F	client amendments for new planning app	28-09-23	JCH
E	Client amendments	10-08-23	DDH
D	minor amendments	27-03-23	JCH
C	Planning Amendments	18-11-21	JCH
B	Client Amendments	12/07/21	DDH
A	Client Amendments	08/07/21	DDH
Rev.	Amendments	Date	By

Keystone Design Associates Ltd.

Registered Office
Development House
281 Church Street
Blackpool
FY1 3PB
Tel. No. 01253 649040
Fax. No. 01253 752901
Email : info@keystonedesign.co.uk

PROJECT ADDRESS
CLIFF HEAD GUEST HOUSE, 174 QUEENS PROMENADE
BLACKPOOL, LANCASHIRE

PROJECT TITLE
LOFT CONVERSION & CHANGE OF USE

DRAWING TITLE
PROPOSED FLOORPLANS

Client MR RENE SCAEFER Scales 1:50@A1

Drawn DDH Checked Date 24/06/21

DRAWING No. A02 1/1 27/BR/01 Revision F

THIS DRAWING & CONTENTS ARE THE PROPERTY OF KEYSTONE DESIGN ASSOC LTD. UNAUTHORISED REPRODUCTION OF THE WHOLE OR ANY PART THERE OF INFRINGES COPYRIGHT AND MAY LEAD TO PROSECUTION OF CIVIL PROCEEDINGS.
H:\Documents\Drawings\2021\Queens Promenade 174