
PLANNING APPLICATION DRAWING

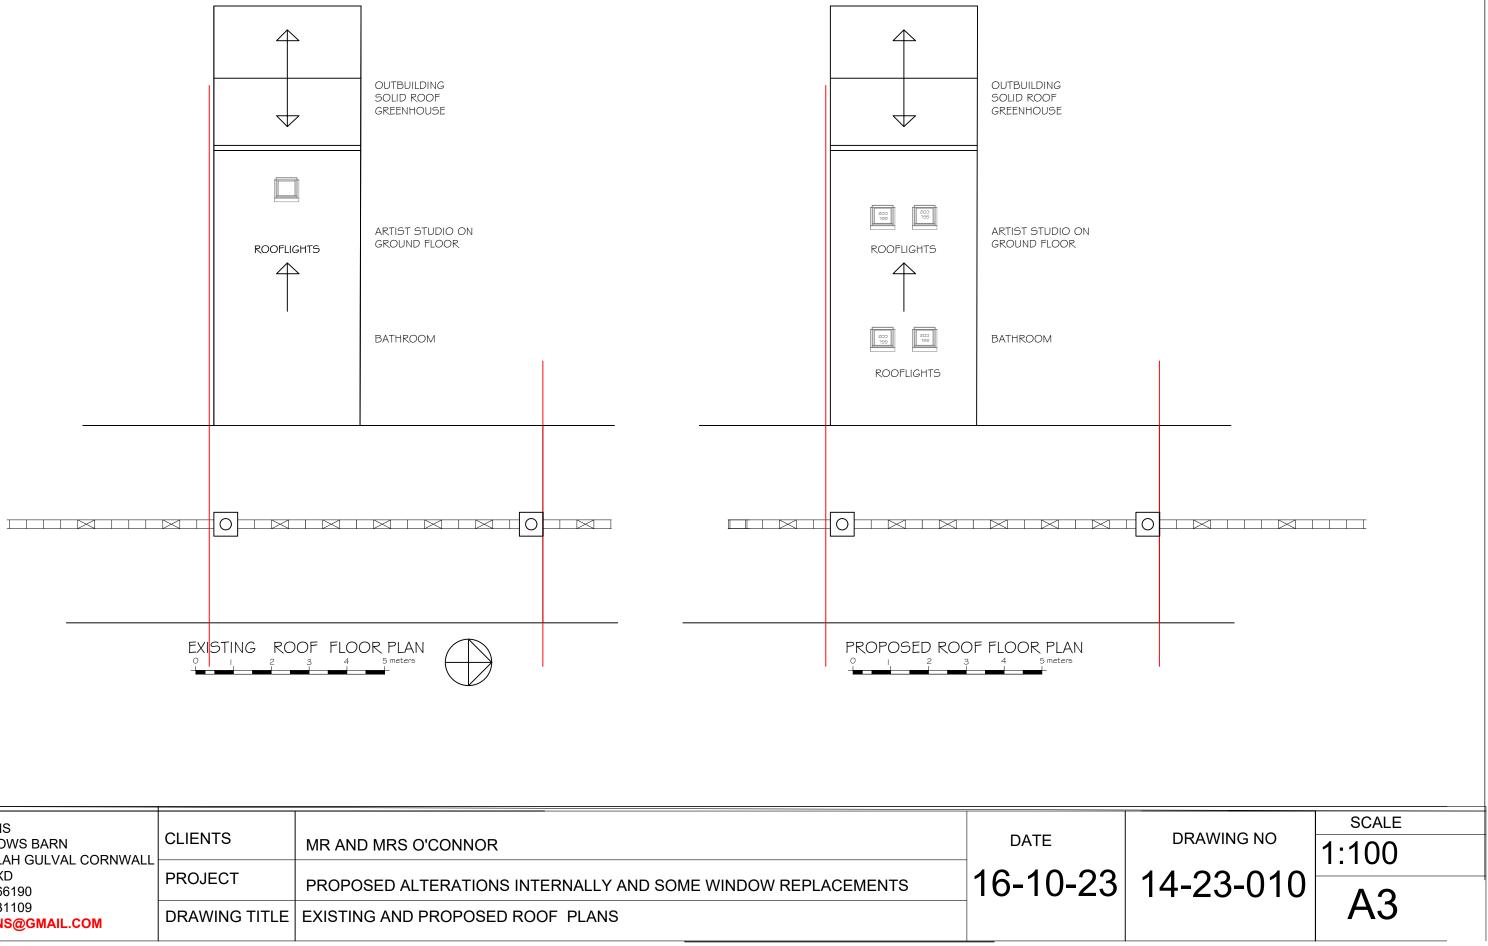

TREZELAH GULVAL CORNWALL TR20 8XD 01736366190 07718231109	CLIENTS	MR AND MRS O'CONNOR	DATE
	PROJECT	PROPOSED ALTERATIONS INTERNALLY AND SOME WINDOW REPLACEMENTS	16-10-23
	DRAWING TITLE	EXISTING AND PROPOSED ROOF PLANS	