
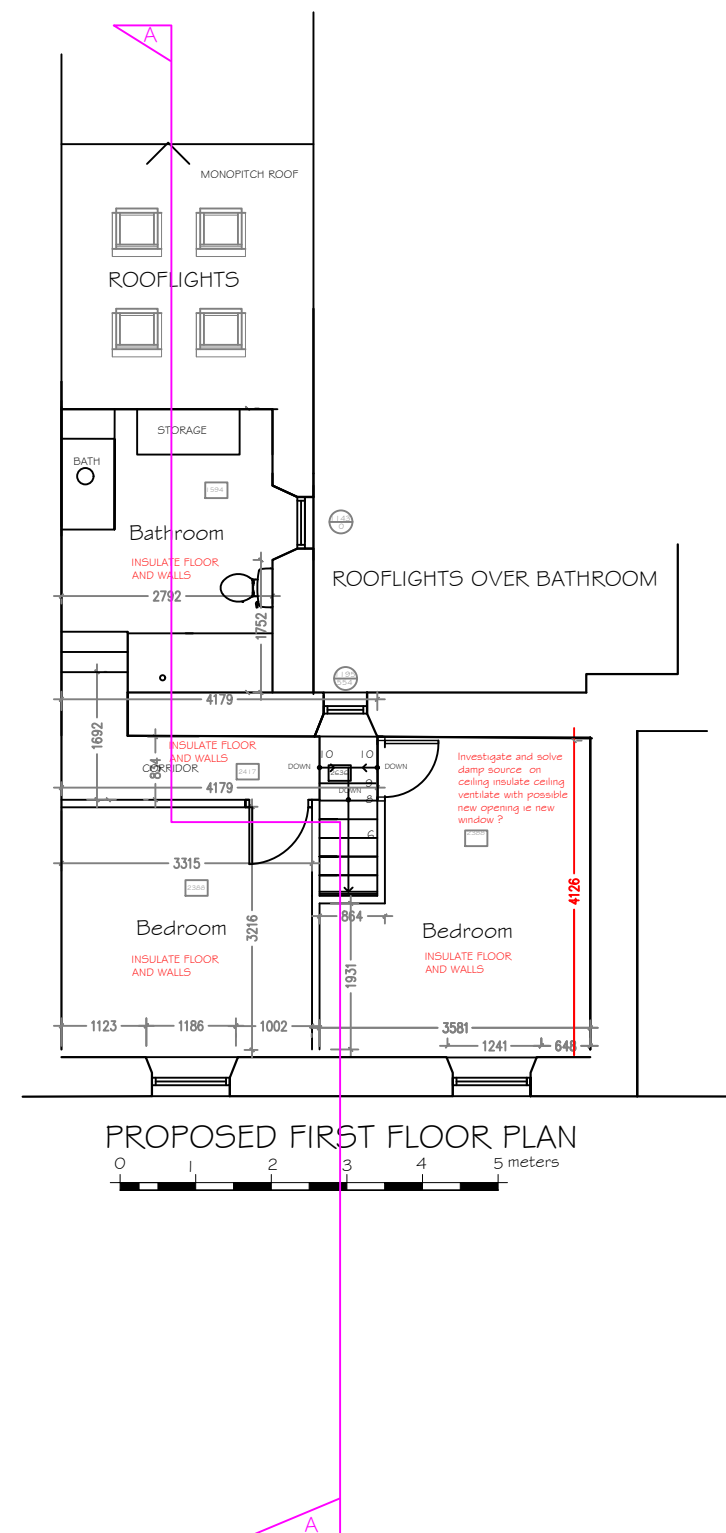


PLANNING APPLICATION DRAWING

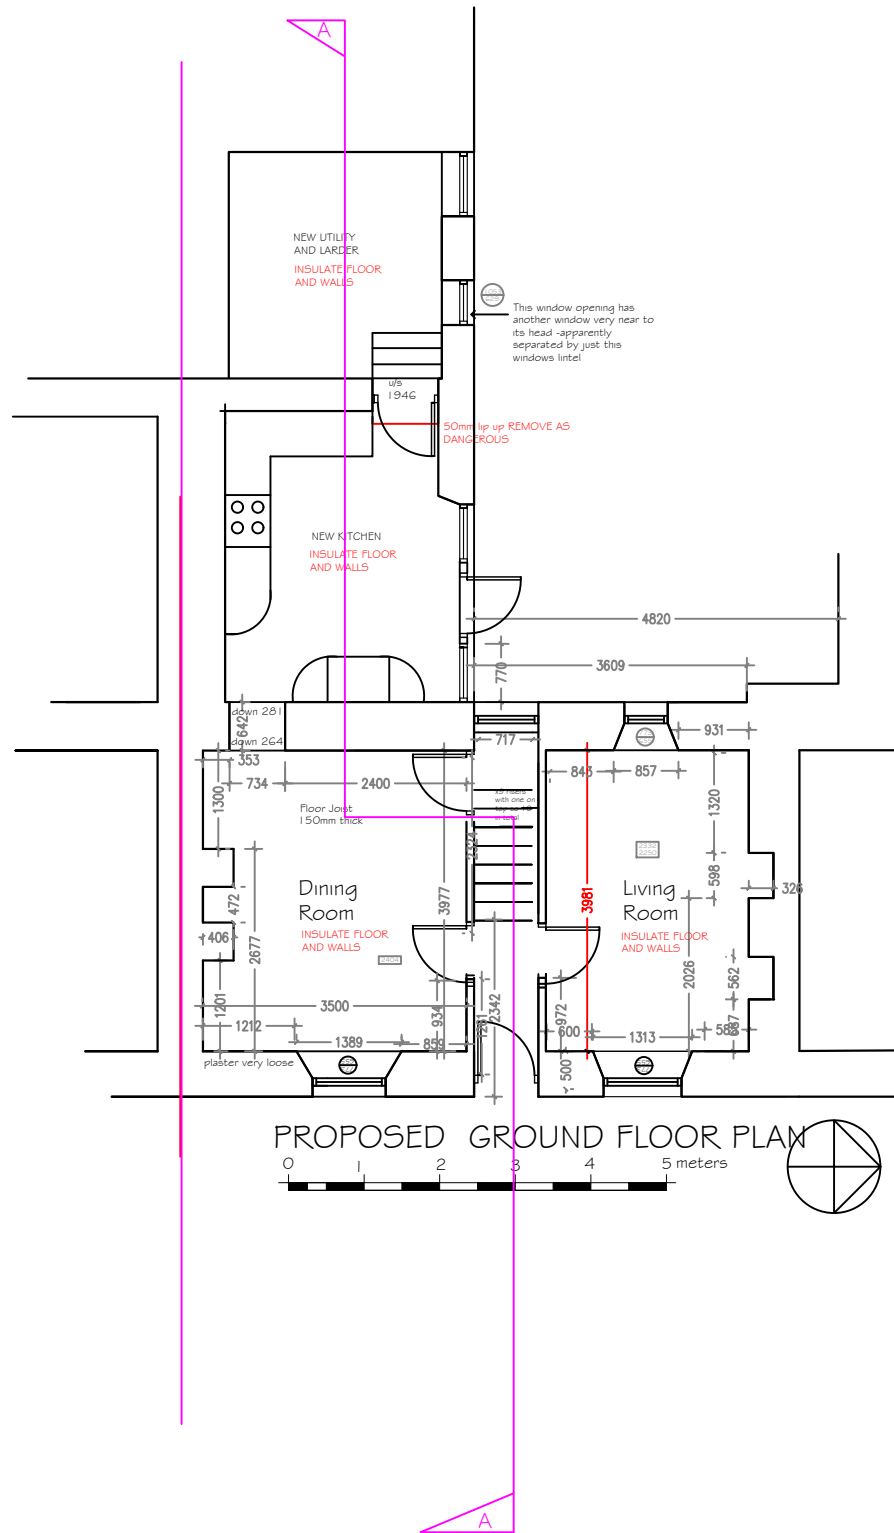

PZPLANS SWALLOWS BARN TREZELAH GULVAL CORNWALL TR20 8XD 01736366190 07718231109 PZPLANS@GMAIL.COM	CLIENTS	MR AND MRS O'CONNOR	DATE	DRAWING NO	SCALE
	PROJECT	PROPOSED ALTERATIONS INTERNALLY AND SOME WINDOW REPLACEMENTS	02-10-23	14-23-04	1:100
	DRAWING TITLE	PROPOSED PLANS			A3