



NB: All dimensions must be checked on site by contractor prior to commencement of works. Any discrepancies must be reported to Charles Green Design for action.

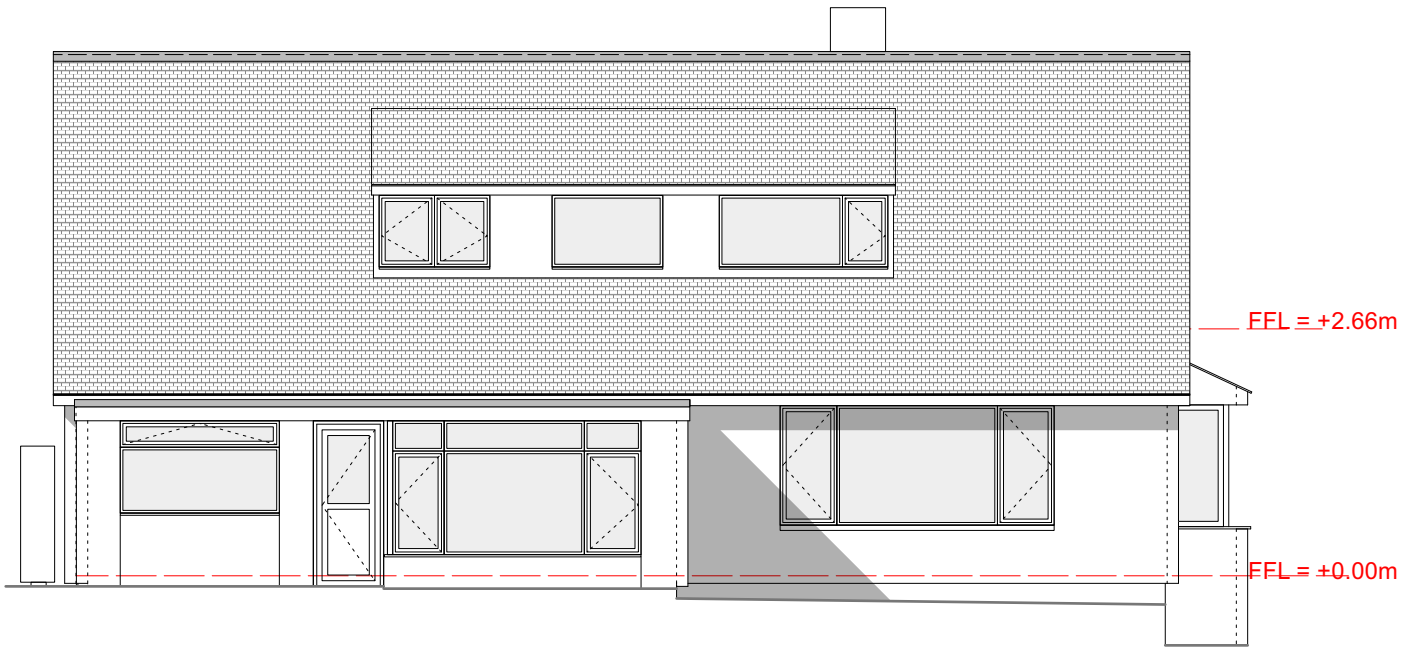


3.0m Datum below FFL
North West Elevation

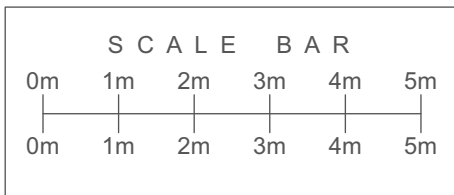


South East Elevation

Materials:

- Roof: Natural slate roof tiles with grey angular ridge tiles.
- Walls: External wall insulation with smooth render finish, colour: white.
Horizontal boarded cladding on first floor gable and return.
- Windows: uPVC framed double glazed units, colour:white.
- Doors: uPVC framed, doubled glazed.
Vertical roller shutter door on undercroft storage.
uPVC 3 panel folding door double glazed unit.
- Rooflights: Velux central pivot rooflights on East and West elevations. Velux combination rooflight window.
- Balcony: Rendered blockwork painted white with circular stainless steel handrail.

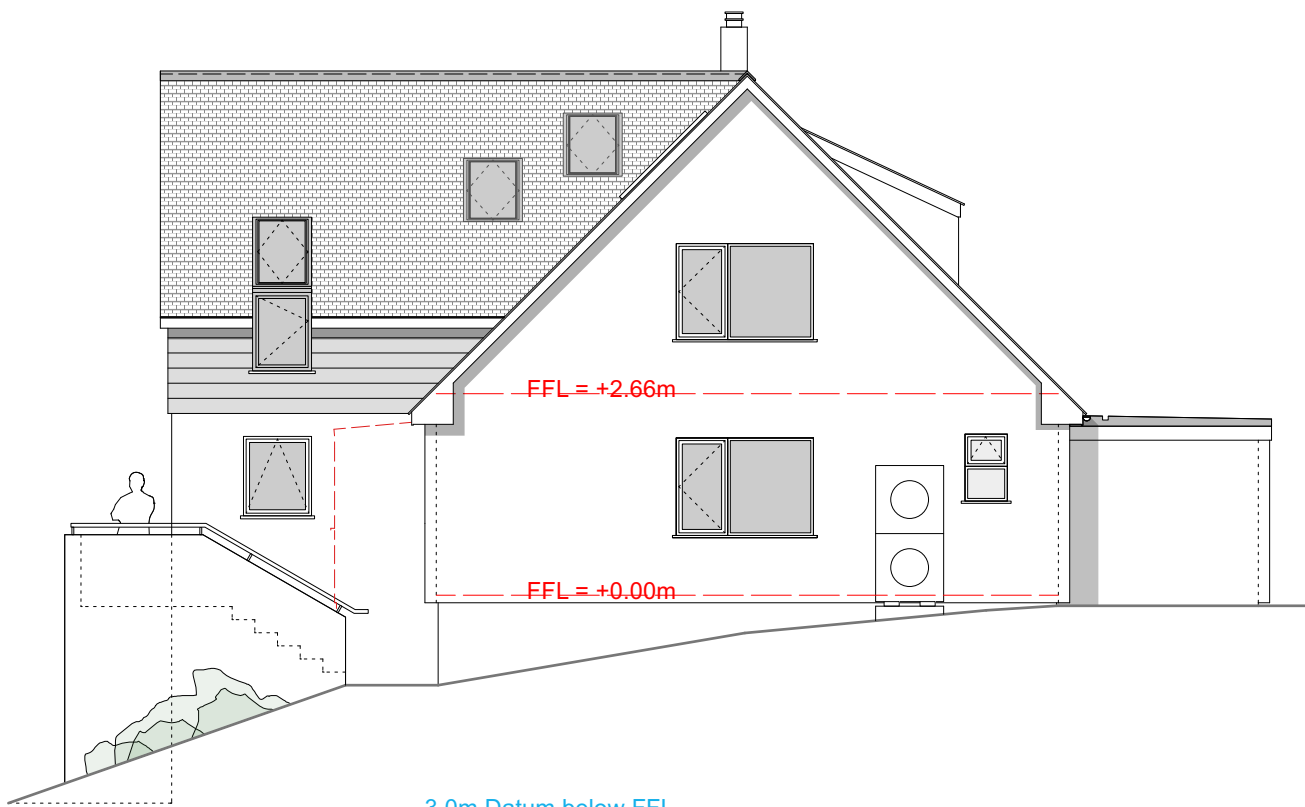

3.0m Datum below FFL
North East Elevation

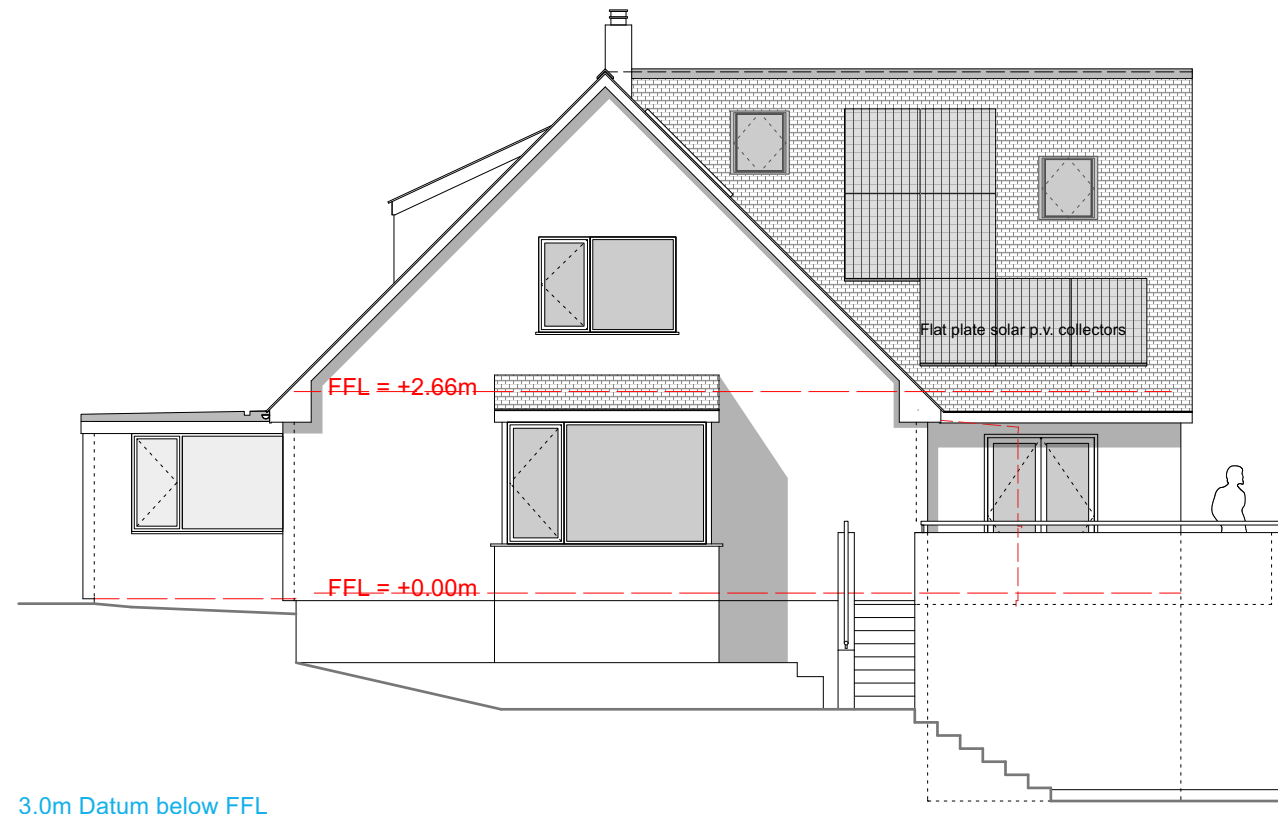

3.0m Datum below FFL
South West Elevation

Client	Taylor
Job	Barleywood 1 Wills Moor Gorran Haven
Drawing	Elevations as Proposed
Scale	1:100
Drawn	J F M
Date	April 2023
Number	1259/A3/07

© copyright 2023