

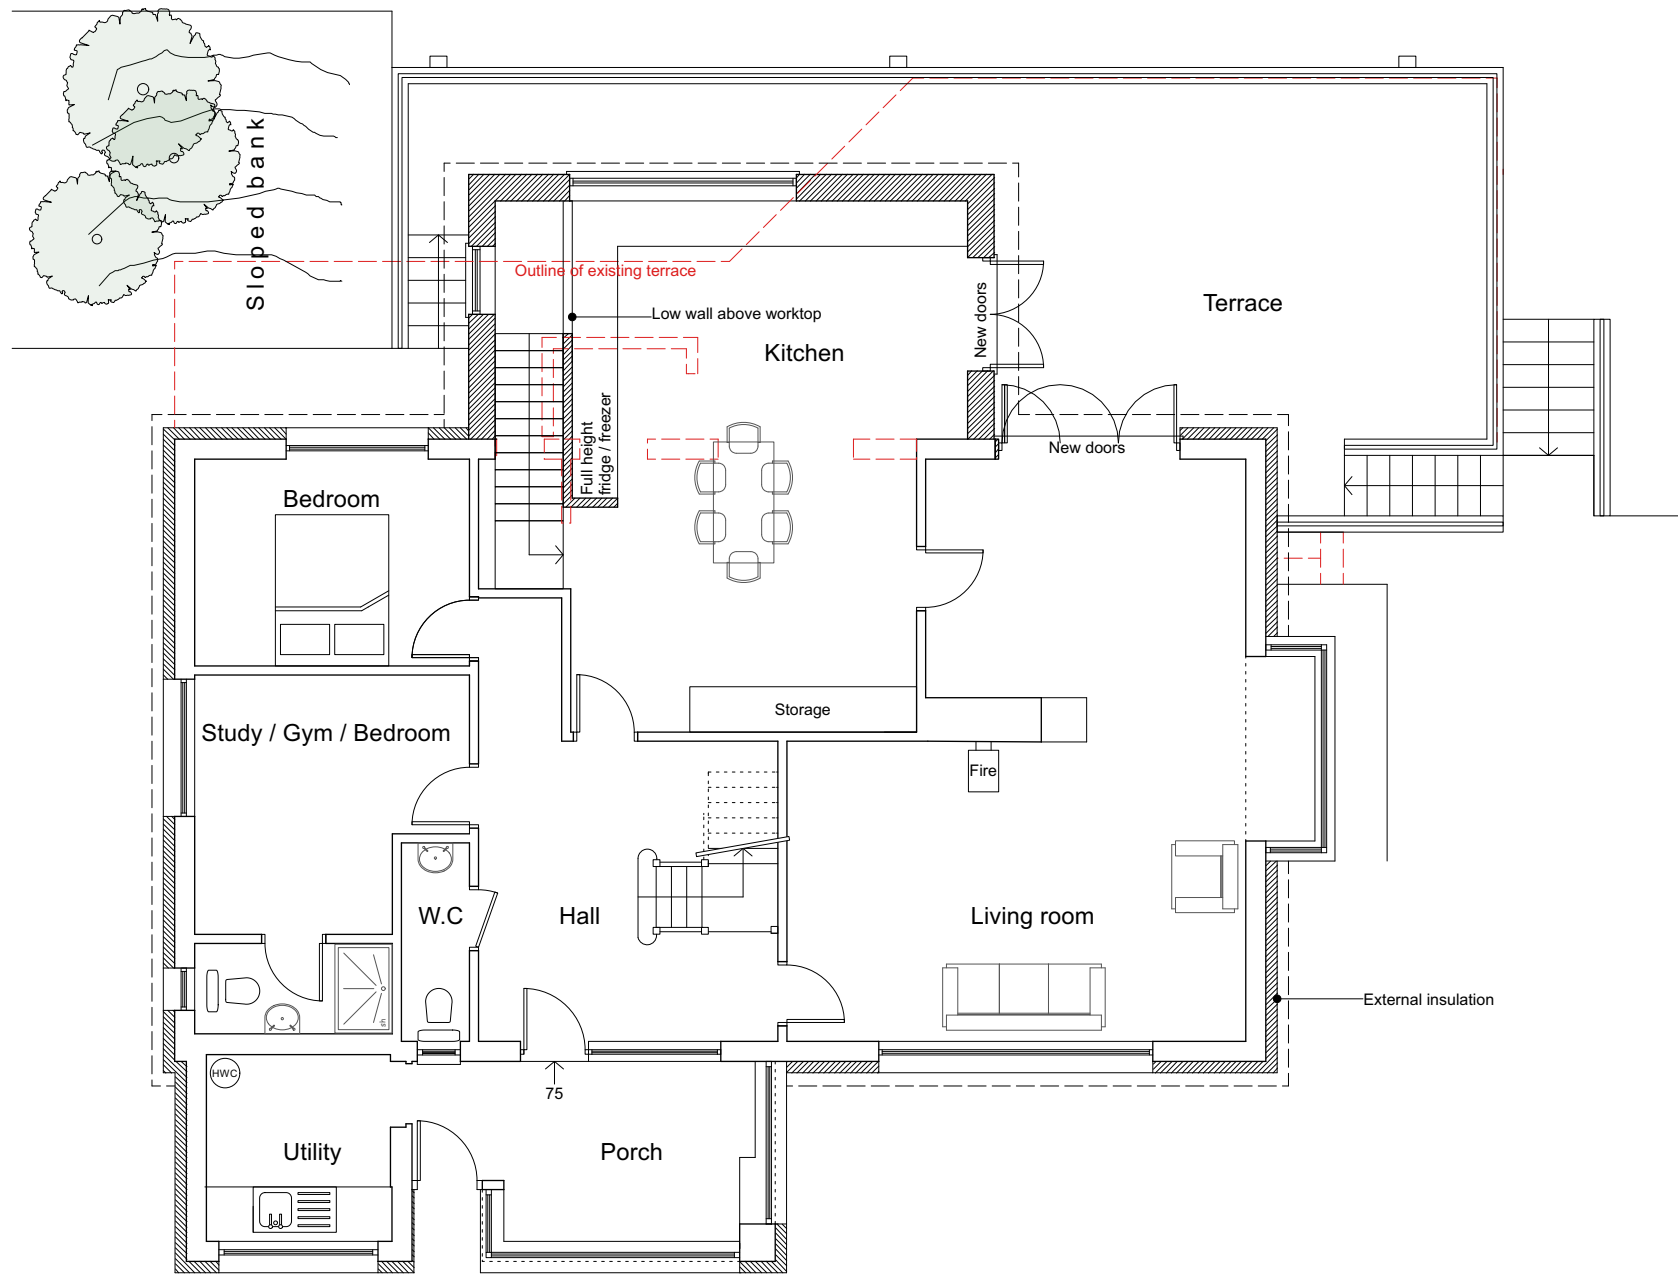



NB: All dimensions must be checked on site by contractor prior to commencement of works. Any discrepancies must be reported to Charles Green Design for action.

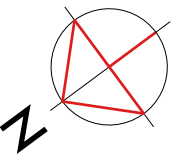



Ground floor

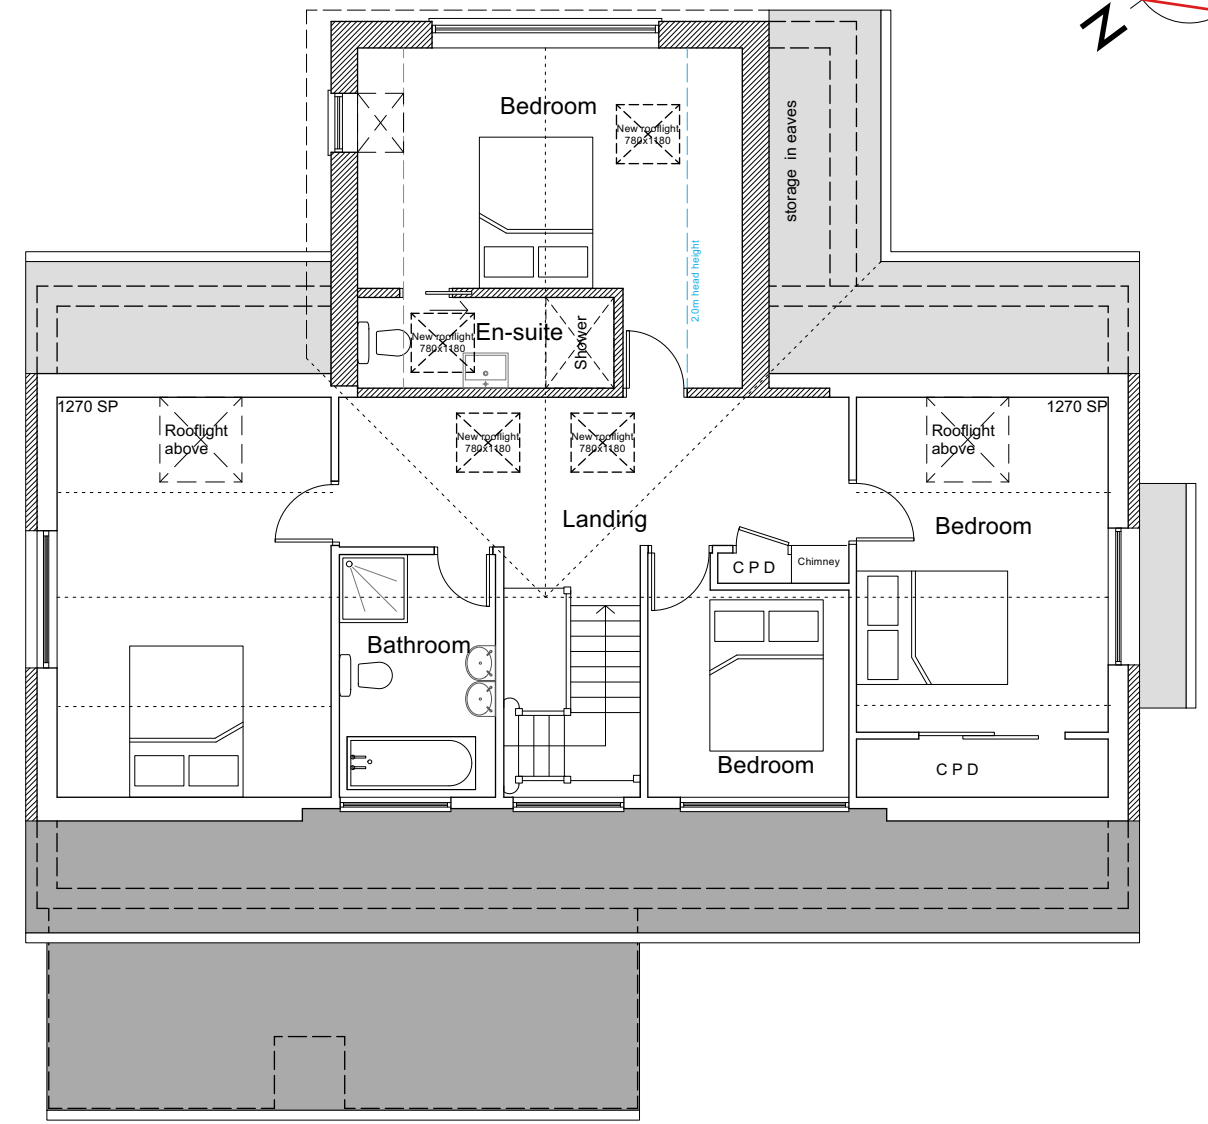

First floor

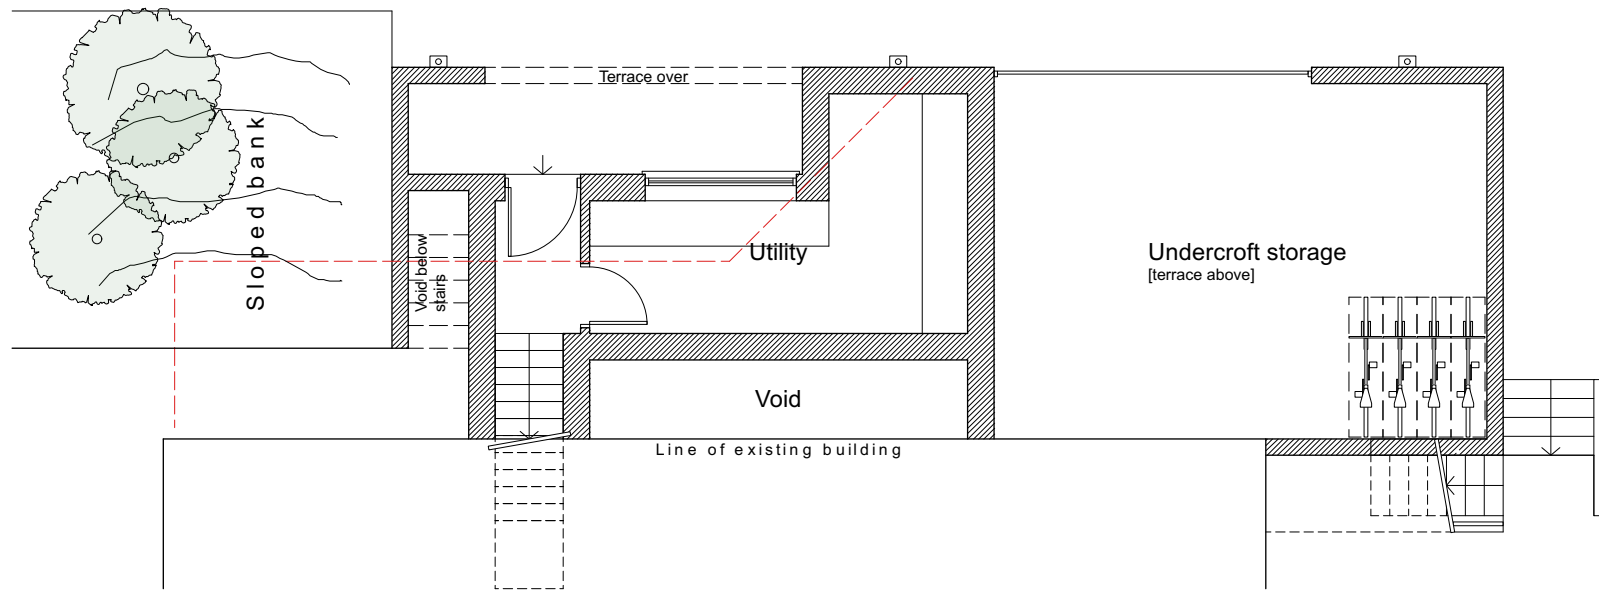

Lower Ground floor

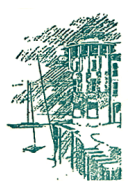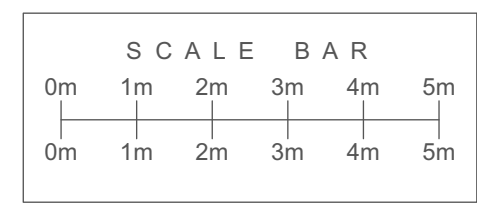

Charles Green
design

Client	Taylor
Job	Barleywood 1 Wills Moor Gorran Haven
Drawing	Floor Plans as Proposed
Scale	1:100
Drawn	J F M
Date	April 2023
Number	1259/A3/06

© copyright 2023

Charles Green Design
Silver Fields
Chapel Street
Redruth
TR15 2BT
01209 216964