




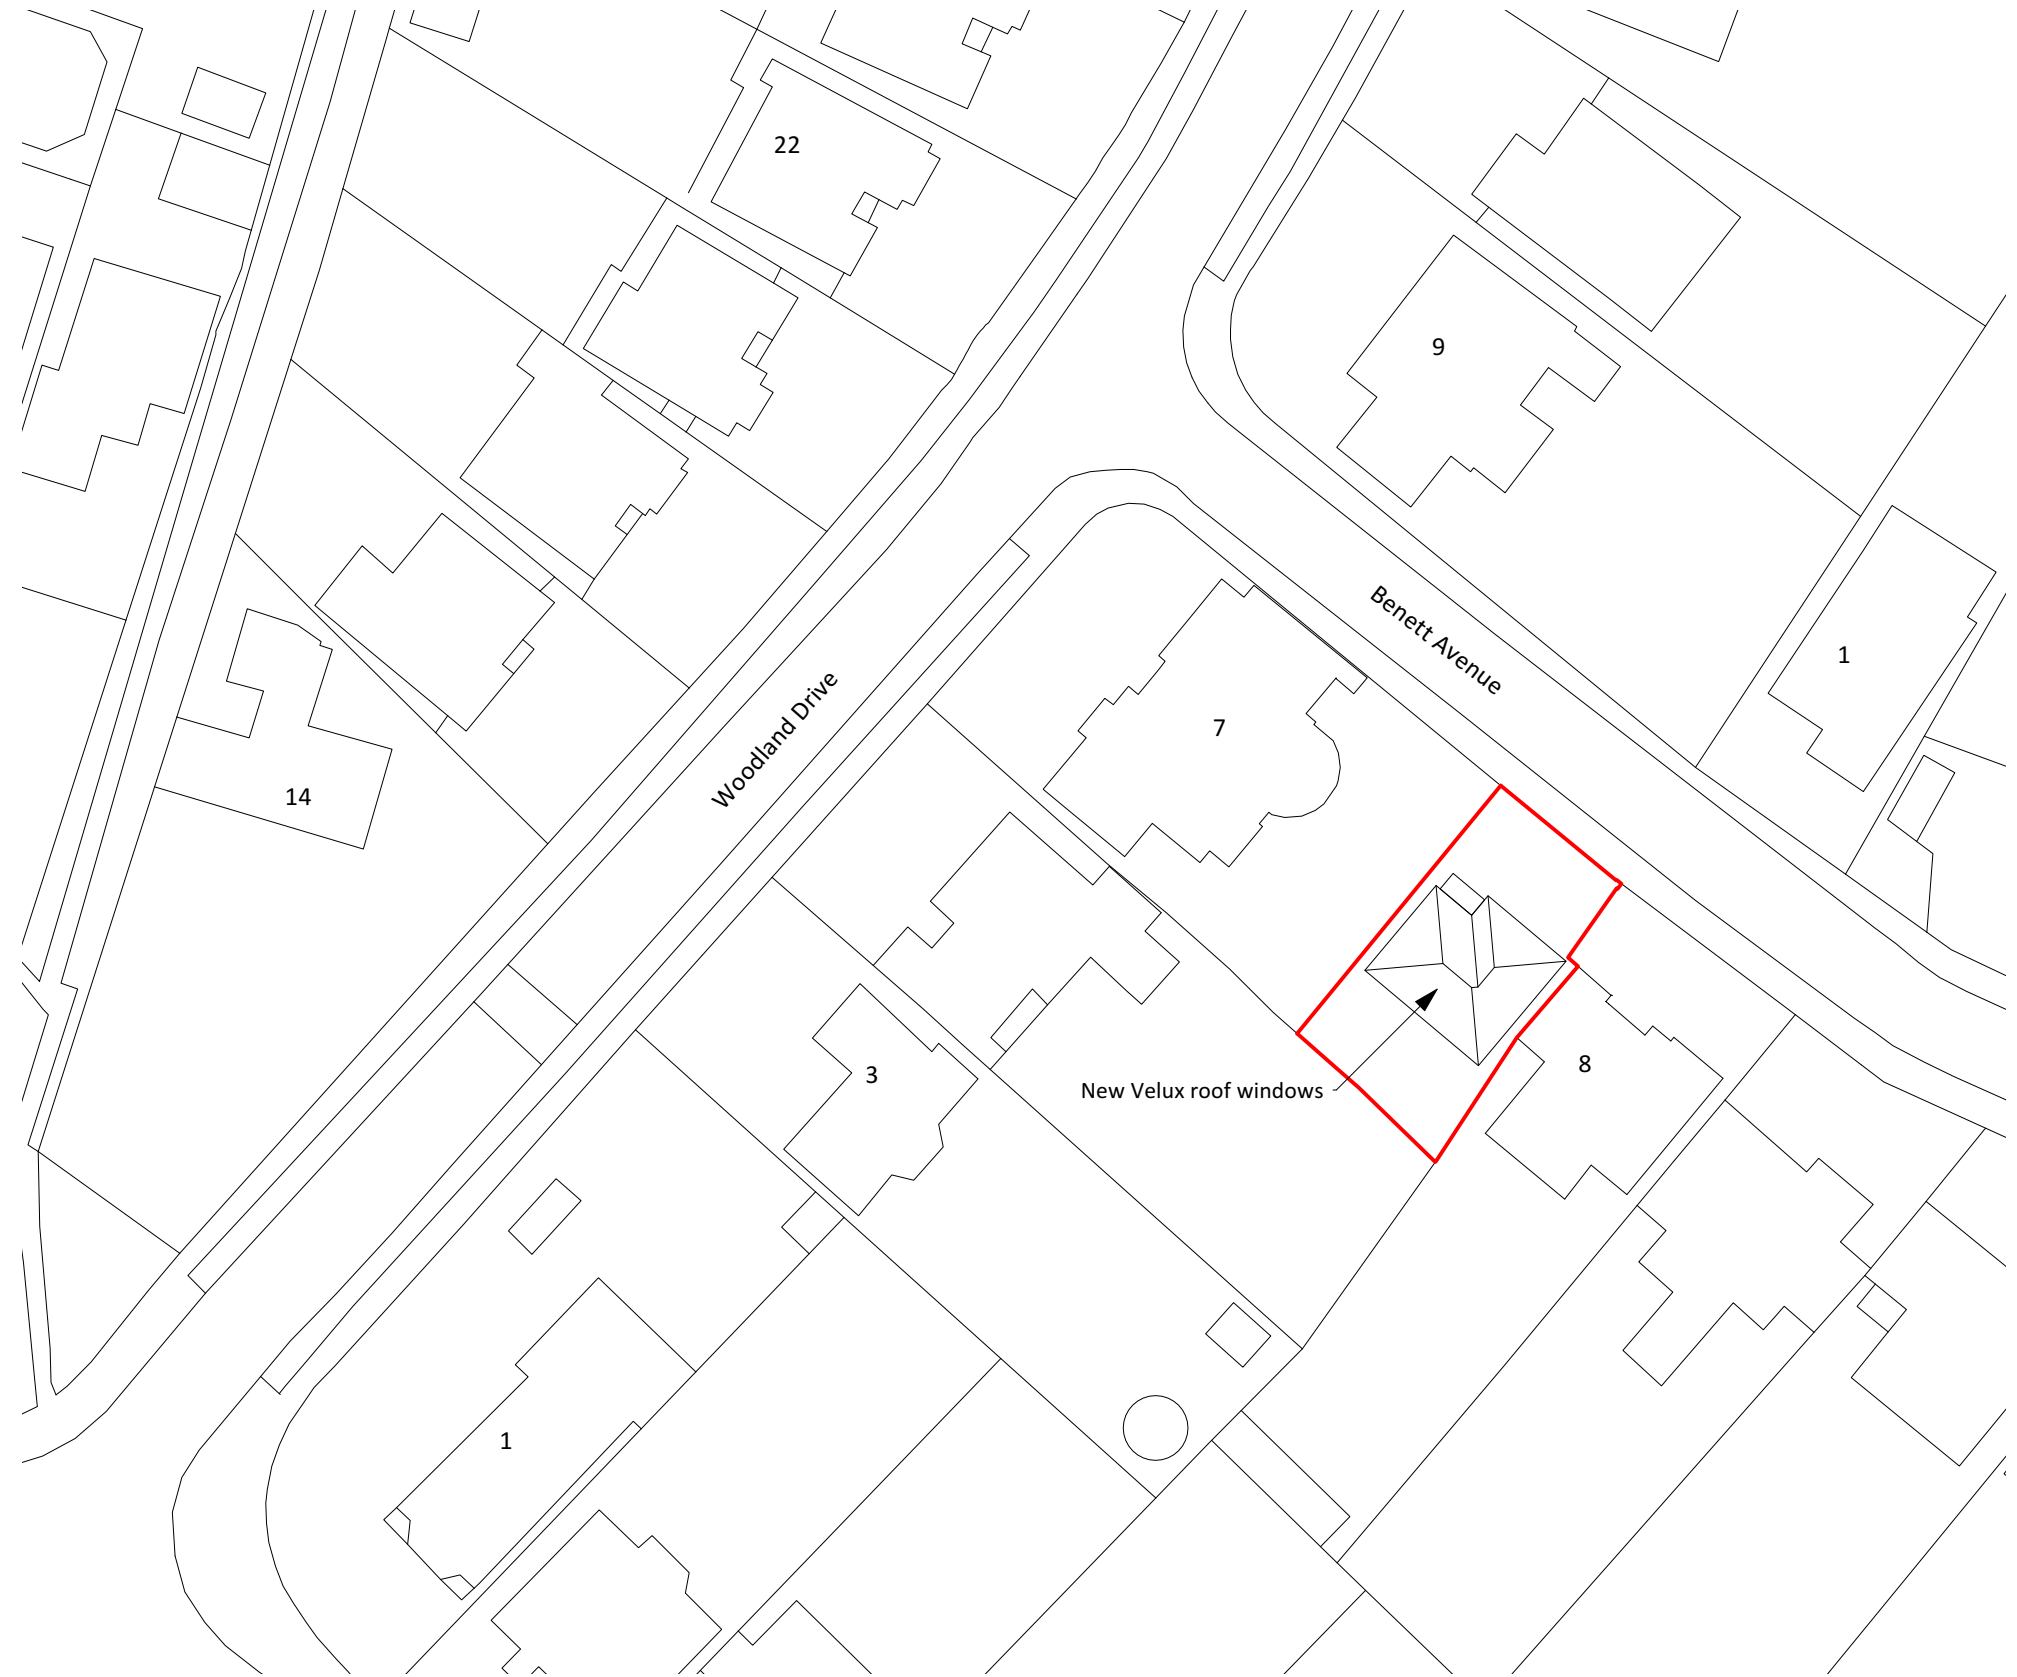

1 Location Plan  
Scale: 1:1250

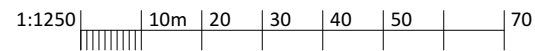

2 Block Plan  
Scale: 1:500

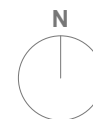

Dwg No. 19036-P-001A

Drawing Title Location and Block Plan  
 Address 7 Woodland Drive  
 Client City Partnership Housing Limited  
 Scale Stated @A3  
 Stage PLANNING  
 Drawn by HF  
 Checked by RZ

**archangels**  
ARCHITECTS

create your dream home

archangels ARCHITECTS Ltd  
 3 dorset place, brighton BN2 1ST  
 e: info@aaarchitects.co.uk, t: 01273 267184  
 www.aaarchitects.co.uk

**Disclaimer:**

This drawing is the copyright of archangels ARCHITECTS Ltd and may not be reproduced or used except by written permission.

Figured dimensions to have precedence over scaling. Check all site dimensions prior to fabrication. Refer any discrepancies found to archangels ARCHITECTS Ltd.

**Revisions:**

A	18/10/2023	Site Red line adjusted
---	------------	------------------------

**Checked**

**PENDING APPROVAL FROM  
LA PLANNING DEPARTMENT**