



Casement window
Section Details
1:1

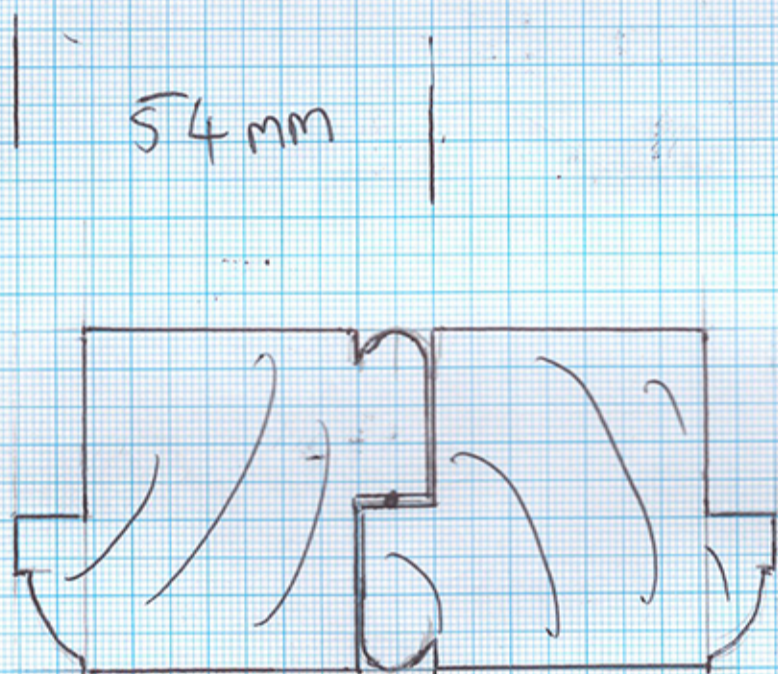

Sash meeting stiles

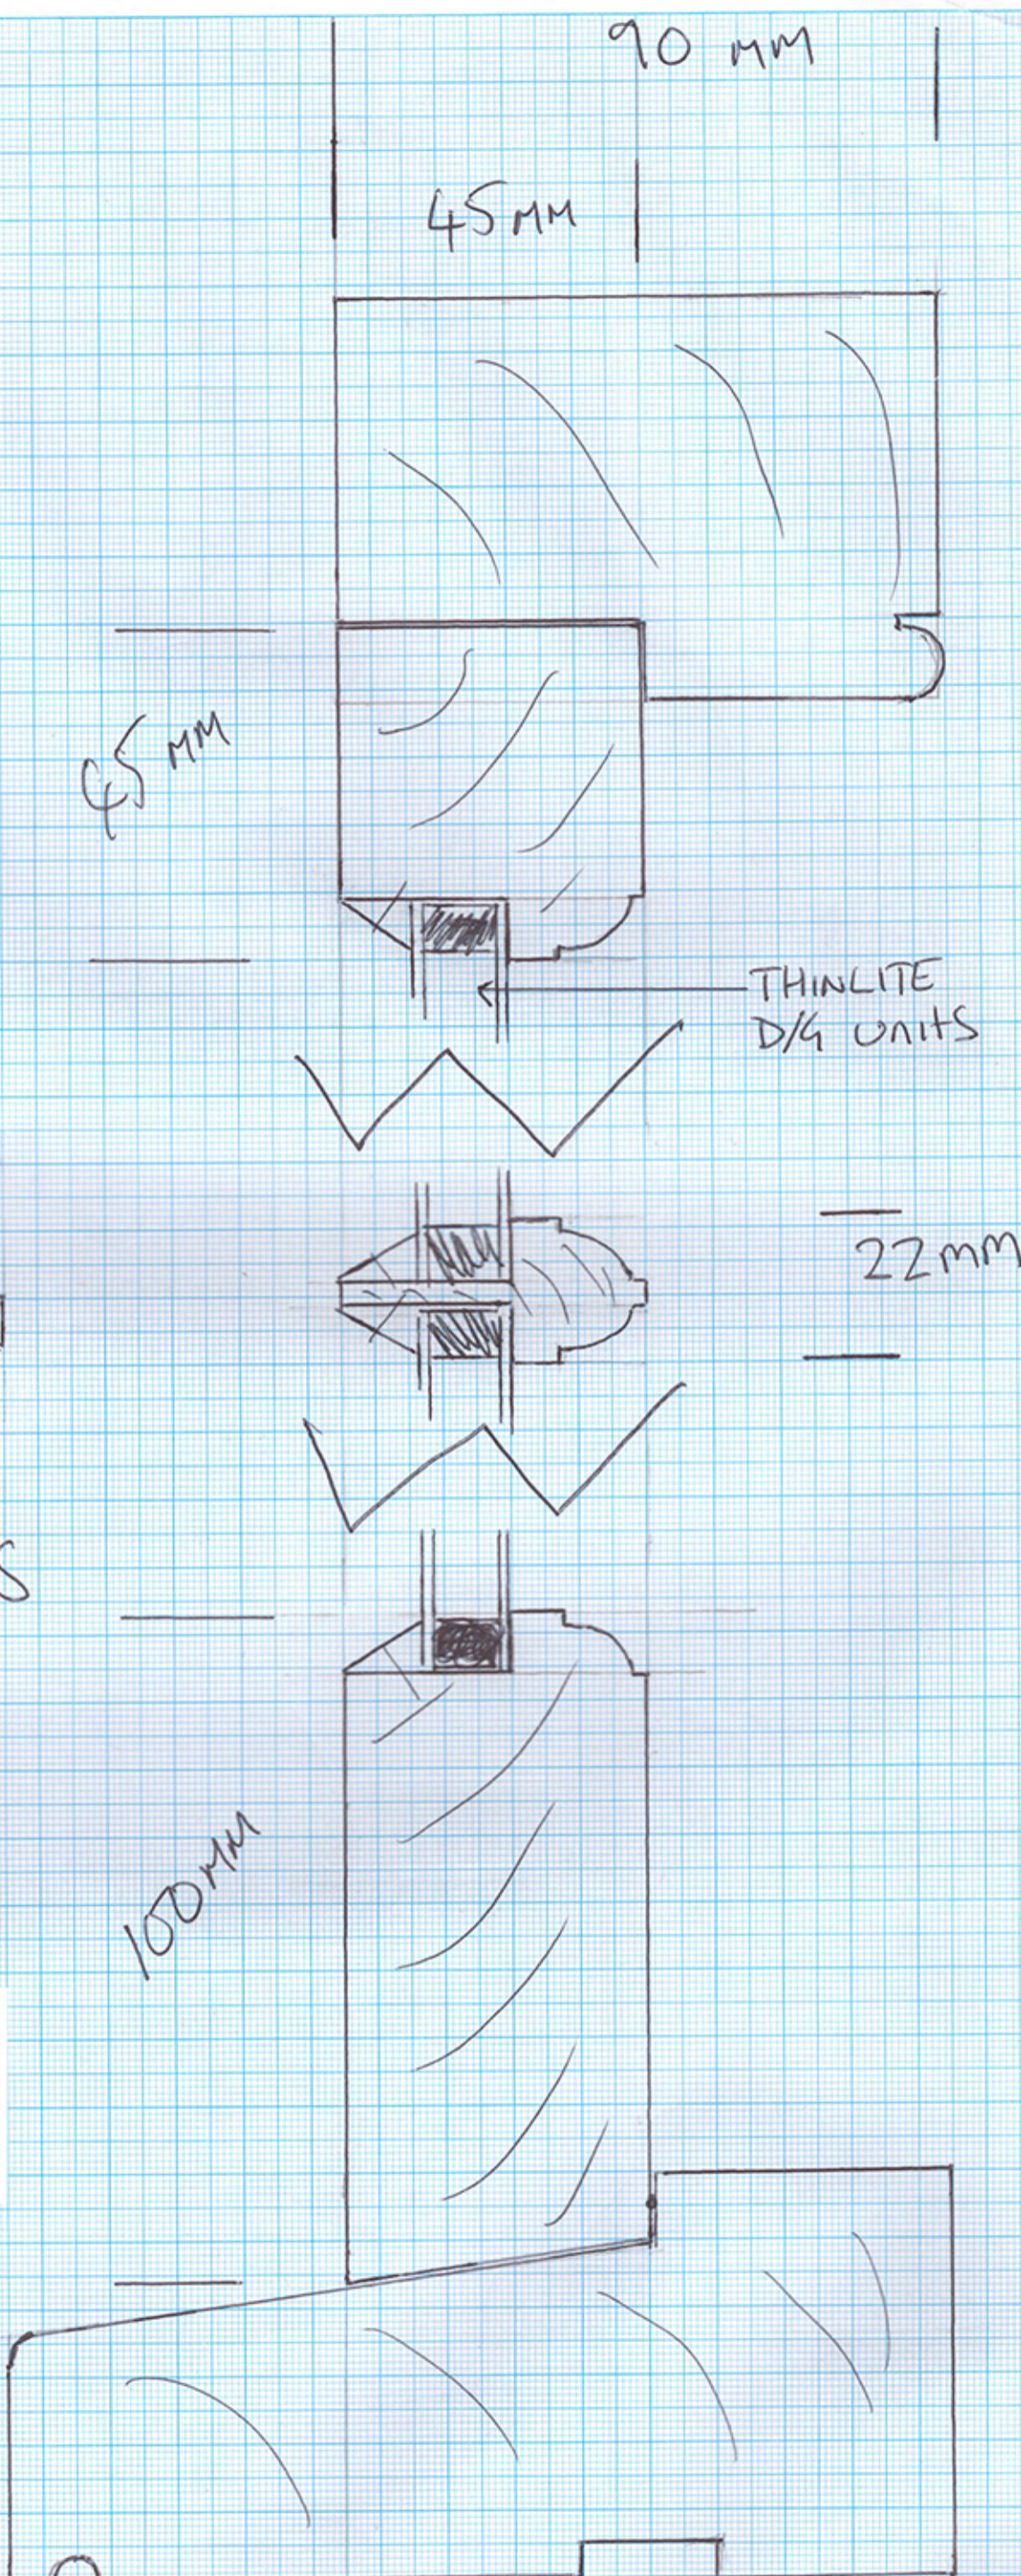

Condition 3b for APPLICATION NUMBER 23/00250
3 Athol Terrace, Dover, CT16 1LT Page: 4
Condition 3. b) Detailed drawings to a scale of 1:5 and 1:1 of typical details of all new joinery, to include mouldings and glazing bars also showing glazing.