


Window W13

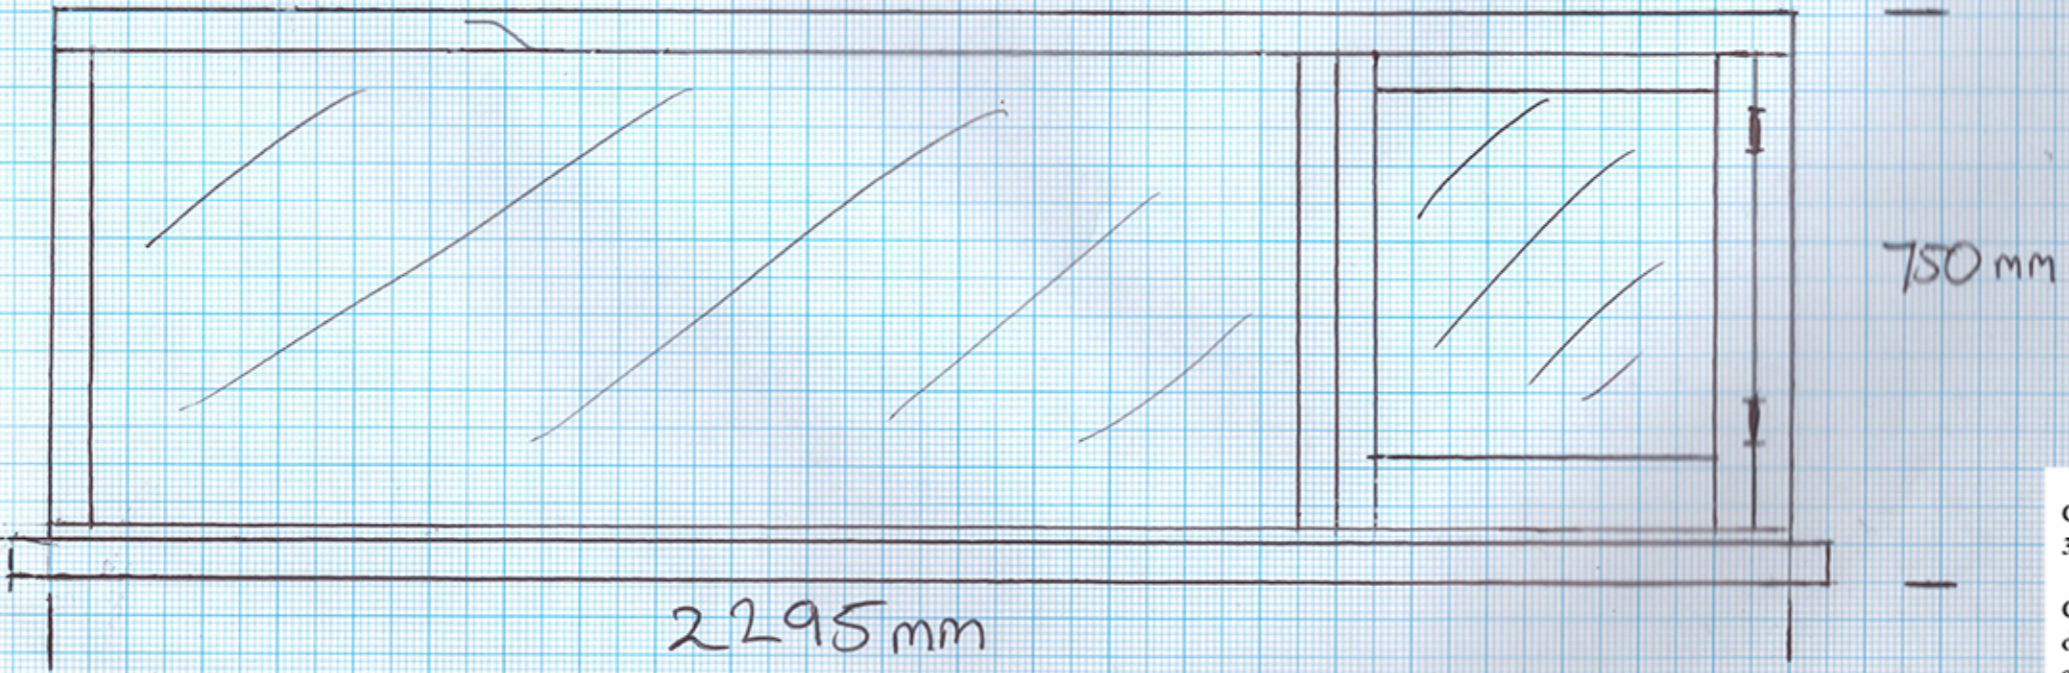

Window W17

Condition 3b for APPLICATION NUMBER 23/00250
 3 Athol Terrace, Dover, CT16 1LT
 Page: 3
 Condition 3. b) Detailed drawings to a scale of 1:5 and 1:1 of typical details of all new joinery, to include mouldings and glazing bars also showing glazing.