


Serial number: 270214
 Ordnance Survey licence 100048957
 Crown copyright and database right 2023
 Reproduction in whole or in part is prohibited
 without the prior permission of Ordnance Survey

Location Plan
 Scale 1 : 1250


Notes:

- 1) Do NOT scale, if in doubt ask.
- 2) To be read in conjunction with the building regulation specification, structural calculations and construction drawings.
- 3) The contractor to confirm details of the existing structure are correct prior to commencement of any works. If there are any discrepancies please contact us.
- 4) Soakaways are to be a minimum of 5.0m away from any building and 10.0m away from any water course.
- 5) All drainage details are indicative and should there be any discrepancies, please contact us to review or agree with the building control officer.
- 6) Contractor to locate the position of any existing services prior to excavation.
- 7) In any project in which a Party Wall Agreement is required, it is the contractor/ client responsibility.

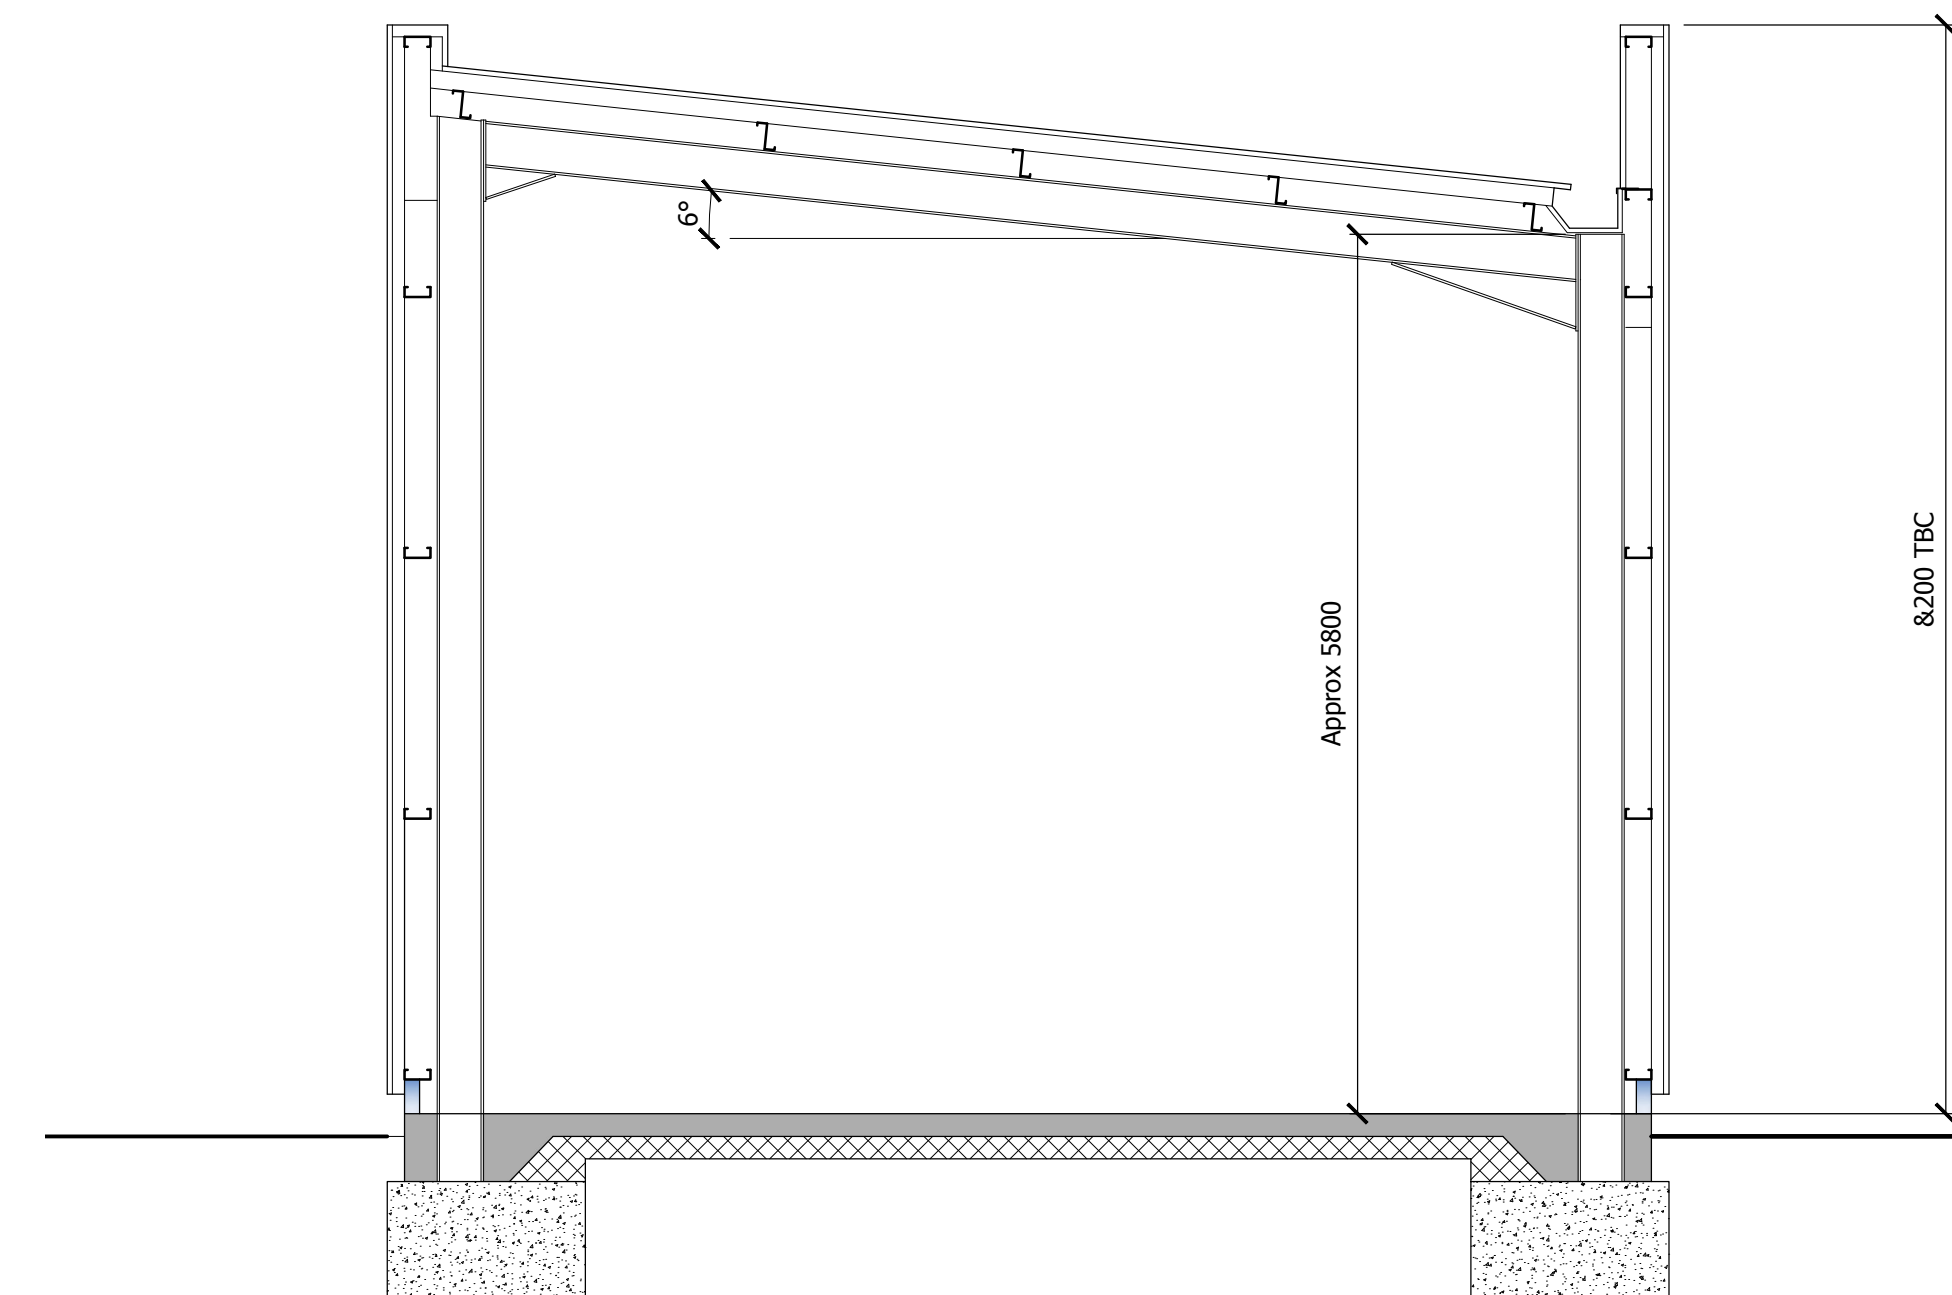

Cross Section A-A

Scale 1 : 50

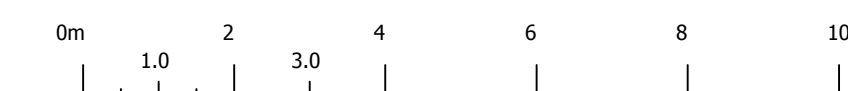

SCALE 1:100

Rev.	Revision Description	Drm	Date
------	----------------------	-----	------

AJS-REES
 DEVELOPMENTS

60 Carter Street, Uttoxeter, Staffordshire, ST14 8EU
 01889 303144 info@ajs-rees.com

Client:
 Motus Commercials
 131 Bogmoor Road
 Glasgow, G51 4TH

Title:
 Proposed Location Plan
 & Section

Drawn by: AJS	Date: August 2023	Index No.:
------------------	----------------------	------------

Scales:
 As shown, Paper Size A1.

Drawing No: 2023-5042-003	Revision P1
------------------------------	----------------