


**Notes:**

- 1) Do NOT scale, if in doubt ask.
- 2) To be read in conjunction with the building regulation specification, structural calculations and construction drawings.
- 3) The contractor to confirm details of the existing structure are correct prior to commencement of any works. If there are any discrepancies please contact us.
- 4) Soakaways are to be a minimum of 5.0m away from any building and 10.0m away from any water course.
- 5) All drainage details are indicative and should there be any discrepancies, please contact us to review or agree with the building control officer.
- 6) Contractor to locate the position of any existing services prior to excavation.
- 7) In any project in which a Party Wall Agreement is required, it is the contractor/ client responsibility.




**Existing Block Plan**

Scale 1 : 500

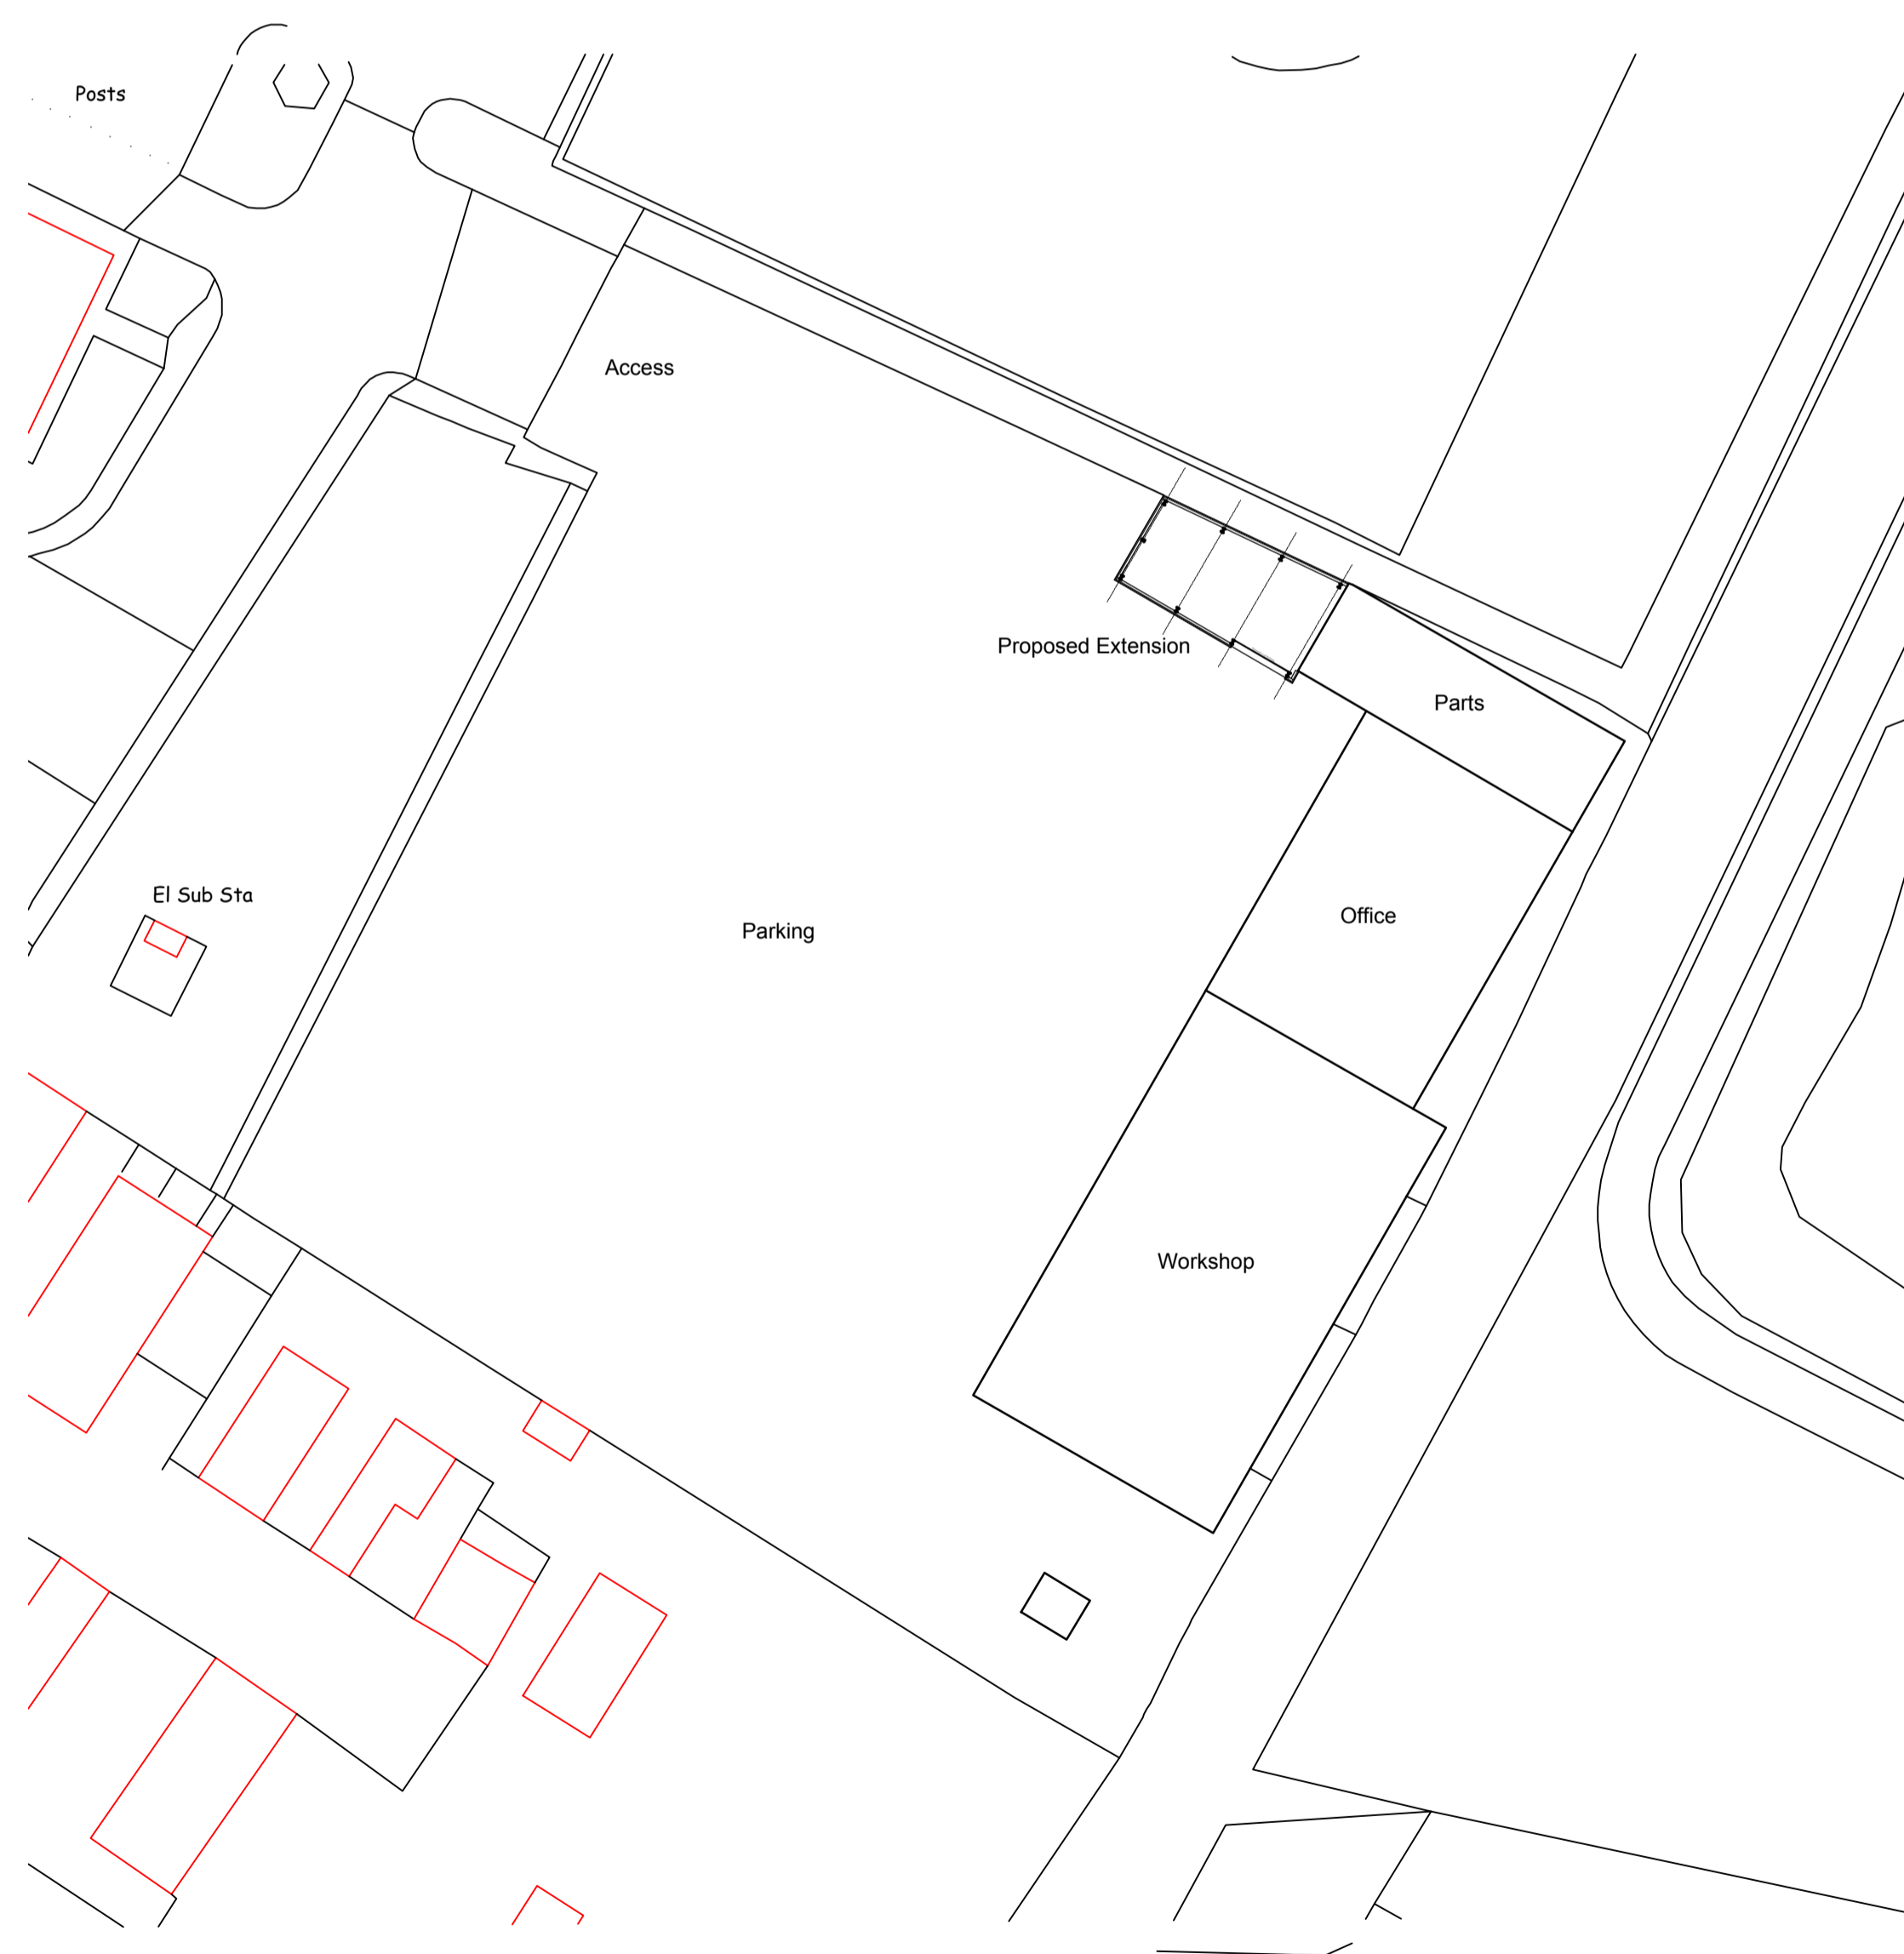

**Proposed Block Plan**

Scale 1 : 500

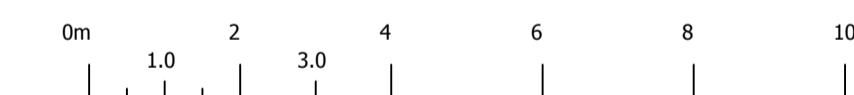

SCALE 1:100

Rev.	Revision Description	Drm	Date

# AJS-REES DEVELOPMENTS

60 Carter Street, Uttoxeter, Staffordshire, ST14 8EU  
 © 01889 303144 @ info@ajs-rees.com

Client:  
 Motus Commercials  
 131 Bogmoor Road  
 Glasgow , G51 4TH

Title:  
 Existing & Proposed  
 Block Plans

Drawn by: AJS	Date: August 2023	Index No.:
------------------	----------------------	------------

Scales:  
 As shown, Paper Size A1.

Drawing No: 2023-5042-004	Revision
------------------------------	----------