


The Barns

Aldo
Fa

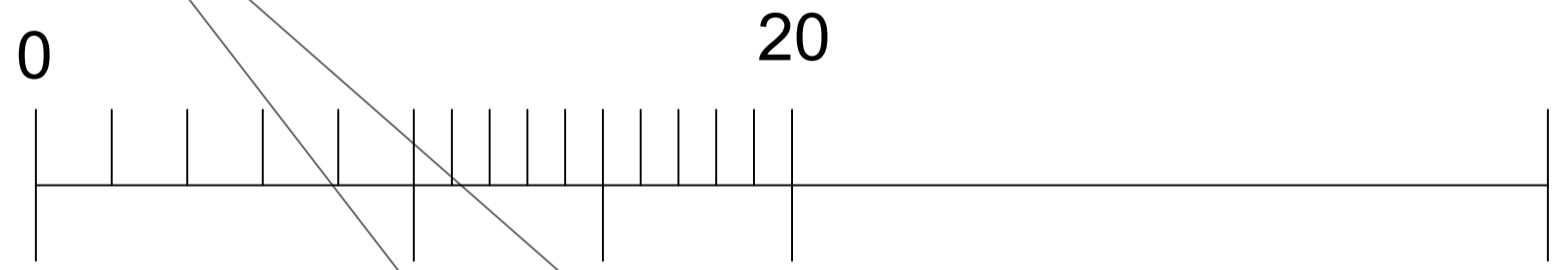

scale bar

Block plan plan 1:200

Licence no: AC0000806982

Drawing number GP/02/23