




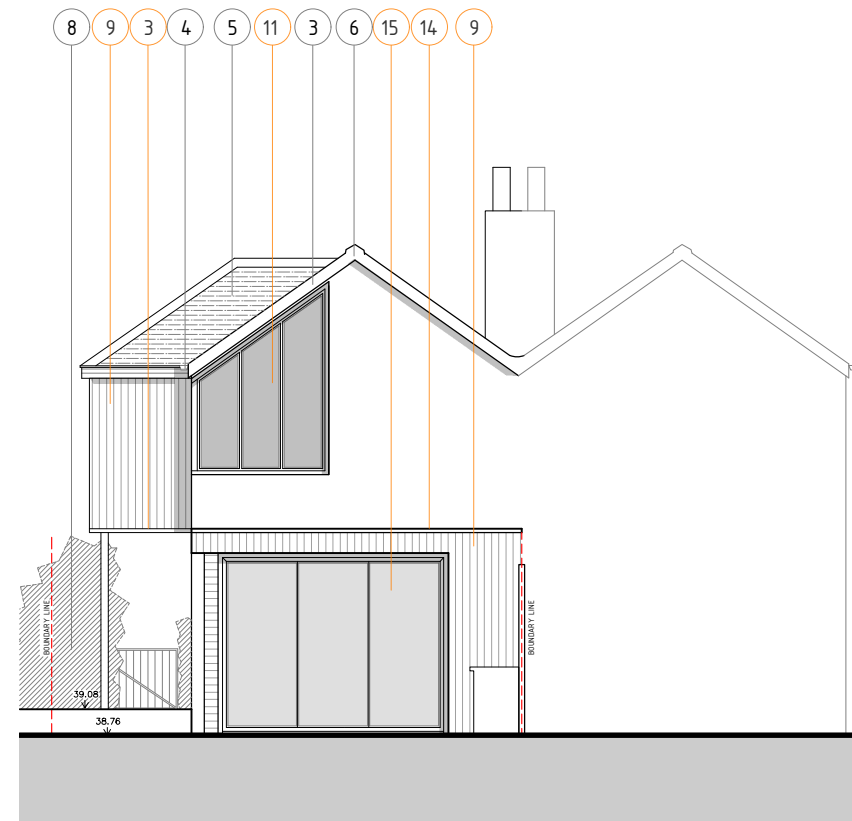

PROPOSED FRONT (NORTH-EAST) ELEVATION
SCALE 1:100 @ A3

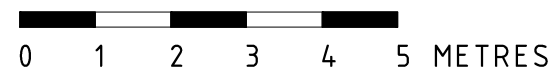

PROPOSED REAR (SOUTH-WEST) ELEVATION
SCALE 1:100 @ A3

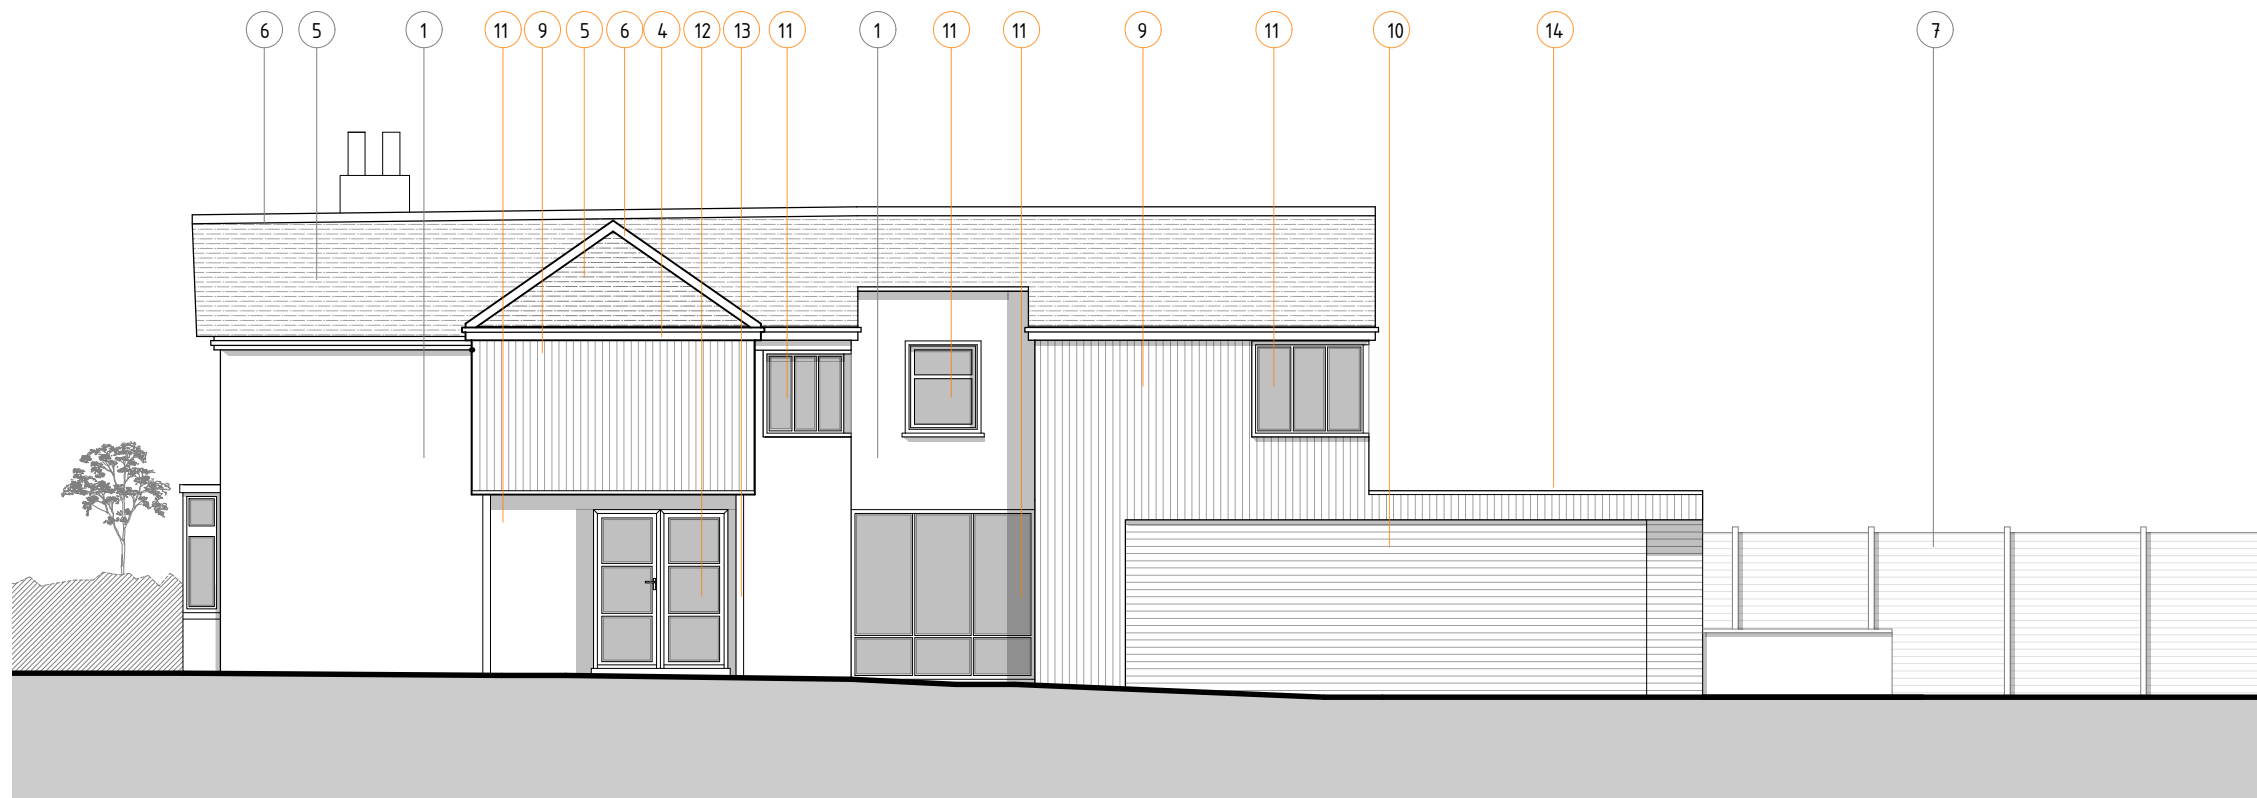

PROPOSED SIDE (NORTH-WEST) ELEVATION
SCALE 1:100 @ A3

NOTES: THIS DRAWING IS THE COPYRIGHT OF MOOD DESIGN LTD. IT MAY NOT BE COPIED, ALTERED OR REPRODUCED WITHOUT WRITTEN AUTHORITY. THE USE OF THIS DRAWING BY THIRD PARTIES IS ENTIRELY AT THEIR OWN RISK.

THE DRAWING MUST NOT BE SCALED. ALL LEVELS AND DIMENSIONS MUST BE CHECKED ON SITE. FIGURED DIMENSIONS MUST BE CHECKED ON SITE. FIGURED DIMENSIONS SHOULD BE TAKEN IN PREFERENCE TO SCALED DIMENSIONS.

FOR PLANNING APPLICATION
SUBMISSION PURPOSES ONLY

--- LINE DENOTES SITE
APPLICATION BOUNDARY

- MATERIAL NOTES
1. RED BRICK
 2. TIMBER/PAINTED WINDOWS AND DOORS
 3. TIMBER/PAINTED FASCIAS AND SOFFITS
 4. UPVC GUTTERS AND DOWNPIPES
 5. SLATE ROOF
 6. CERAMIC RIDGE TILE
 7. TIMBER PANEL FENCE
 8. METAL GATE
 9. VERTICAL TIMBER CLADDING
 10. HORIZONTAL TIMBER CLADDING
 11. POWDER COATED ALUMINIUM FRAMED WINDOWS
 12. GLASS PANEL DOOR
 13. STRUCTURAL STEEL POST
 14. SINGLE PLY MEMBRANE FLAT ROOF WITH POWDER COATED ALUMINIUM PARAPET CAPPING
 15. POWDER COATED ALUMINIUM BIFOLD DOORS

REVISIONS: DATE: NOTE:



A | STUDIO 1, NEW BARN FARM, SUN HILL, CALBOURNE, IOW PO30 4JA
T | 01983 555051
W | WWW.MODHDESIGN.CO.UK
E | HELLO@MODHDESIGN.CO.UK

CLIENT:
MR AND MRS KAVANAGH

PROJECT:
EXTENSIONS & ALTERATIONS TO EXISTING
DWELLING: 37 WORSLEY ROAD,
GURNARD, PO31 8JW

DRAWING TITLE:
PROPOSED ELEVATIONS

SCALE: 1:100@A3 DATE: SEP 23 DRAWN: SM

STAGE: PLANNING APPLICATION CHECKED BY: CC

JOB NUMBER: MDA233 DRAWING NUMBER: PL 07 REVISION: .