




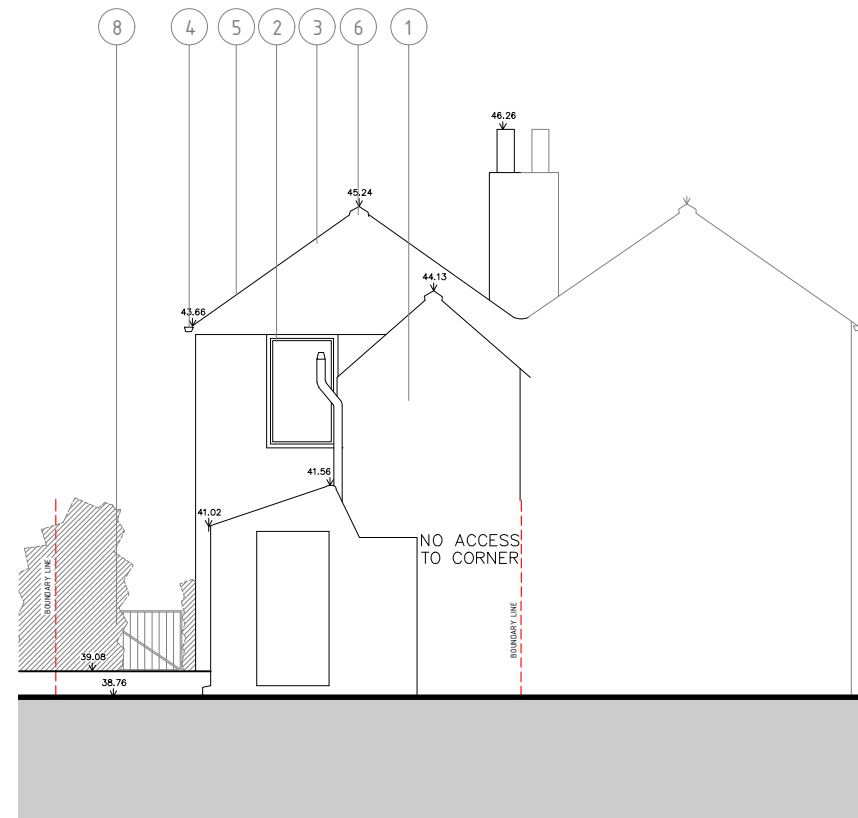

EXISTING FRONT (NORTH-EAST) ELEVATION  
SCALE 1:100 @ A3

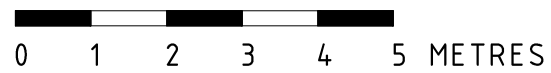

EXISTING REAR (SOUTH-WEST) ELEVATION  
SCALE 1:100 @ A3

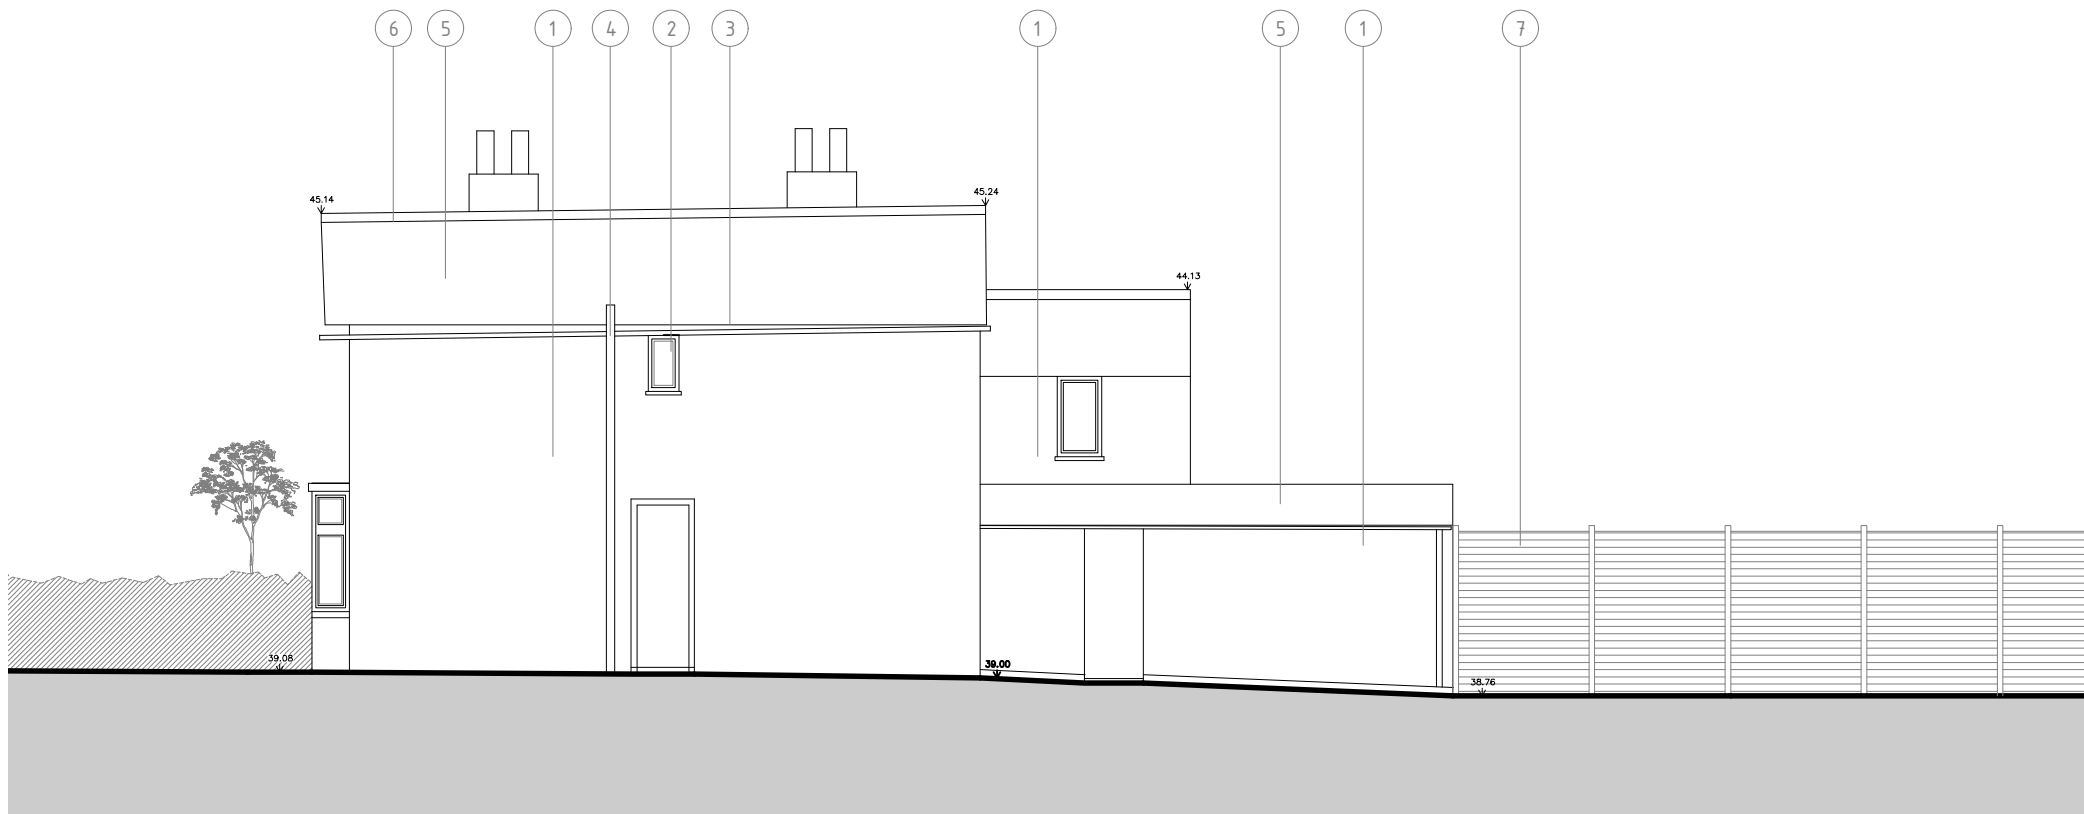

EXISTING SIDE (NORTH-WEST) ELEVATION  
SCALE 1:100 @ A3

NOTES: THIS DRAWING IS THE COPYRIGHT OF MODH DESIGN LTD. IT MAY NOT BE COPIED, ALTERED OR REPRODUCED WITHOUT WRITTEN AUTHORITY. THE USE OF THIS DRAWING BY THIRD PARTIES IS ENTIRELY AT THEIR OWN RISK.

THE DRAWING MUST NOT BE SCALED. ALL LEVELS AND DIMENSIONS MUST BE CHECKED ON SITE. FIGURED DIMENSIONS SHOULD BE TAKEN IN PREFERENCE TO SCALED DIMENSIONS.

FOR PLANNING APPLICATION  
SUBMISSION PURPOSES ONLY

FOR PLANNING APPLICATION  
SUBMISSION PURPOSES ONLY

--- LINE DENOTES SITE  
APPLICATION BOUNDARY

- MATERIAL NOTES
1. RED BRICK WALLS
  2. TIMBER/PAINTED WINDOWS AND DOORS
  3. TIMBER/PAINTED FASCIAS AND SOFFITS
  4. UPVC GUTTERS AND DOWNPIPES
  5. SLATE ROOF
  6. CERAMIC RIDGE TILE
  7. TIMBER PANEL FENCE
  8. METAL GATE

REVISIONS: DATE: NOTE:



A | STUDIO 1, NEW BARN FARM, SUN HILL, CALBOURNE, IOW PO30 4JA  
T | 01983 555051  
W | WWW.MODHDESIGN.CO.UK  
E | HELLO@MODHDESIGN.CO.UK

CLIENT:  
MR AND MRS KAVANAGH

PROJECT:  
EXTENSIONS & ALTERATIONS TO EXISTING  
DWELLING: 37 WORSLEY ROAD,  
GURNARD, PO31 8JW

DRAWING TITLE:  
EXISTING ELEVATIONS

SCALE: 1:100@A3 DATE: SEP 23 DRAWN: SM

STAGE: PLANNING APPLICATION CHECKED BY: CC

JOB NUMBER: MDA233 DRAWING NUMBER: PL 03 REVISION: .