




EXISTING REAR

1:50 @ A1



EXISTING SIDE

1:50 @ A1

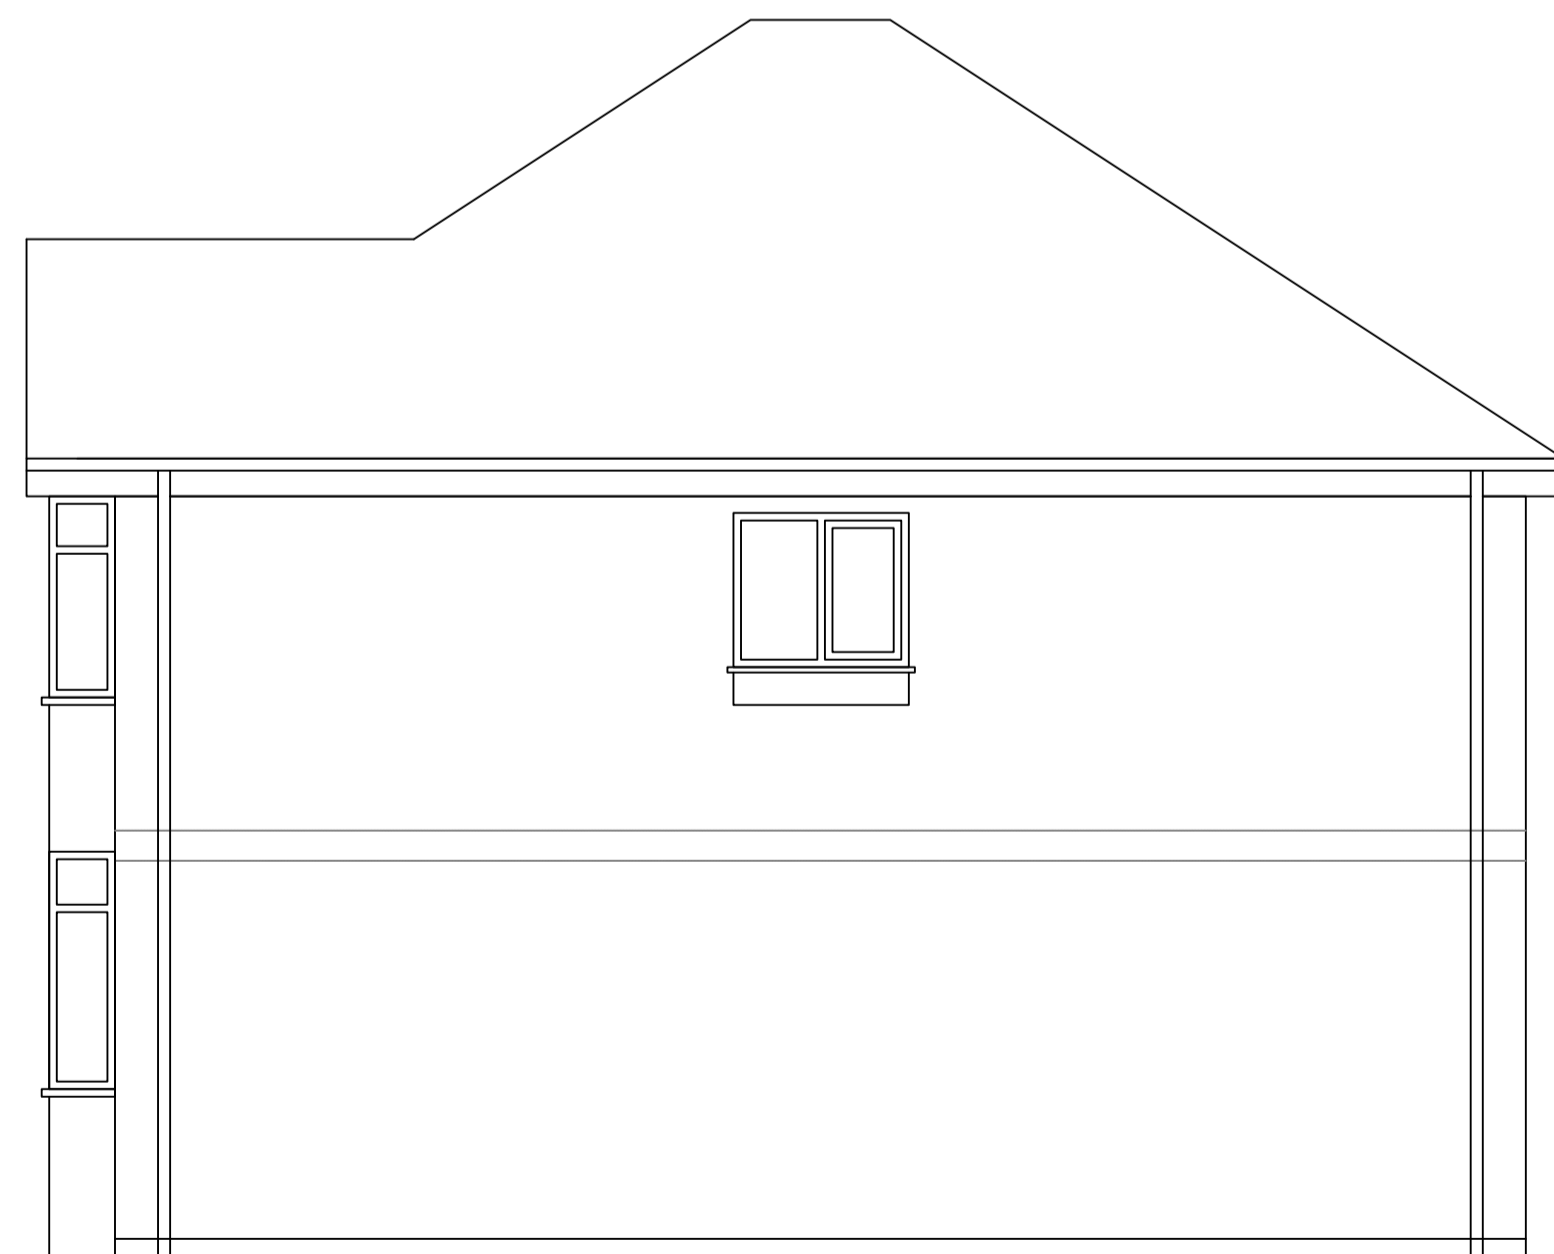

EXISTING SIDE

1:50 @ A1



SCALE 0 1 2 METRES

ADS

additiondesignstudio.co.uk

Do not scale from this drawing. Use figured dimensions only, which are displayed in millimeters unless stated otherwise. The contractor is requested to check all dimensions before work is put in hand. Any discrepancies within the drawing should be reported prior to commencement of works.
Copyright of this drawing belongs solely to Addition Design Studio Ltd. This drawing must only be used for the purpose for which it is supplied and its contents must not be reproduced for any purpose without written permission.

Project	15 Brixfield Way
Title	Existing Elevations
Number	0154_EX1_ELEV_A
Scale	1:50@A1 1:100@A3
Client	Mr & Mrs Hoad
Revision	A
Status	Planning Information For Approval
Drawn	LF
Date	21/09/23