

**Mill Cottage - Block Plan**


SCALE :  
1 : 200 @ A4

DATE :  
29/09/2023



Client: J Theyer

Map data shown may contain Ordnance Survey © products supplied by  
Pear Technology Services Ltd; Email: info@peartechology.co.uk  
© Crown Copyright and database rights from date shown above  
Ordnance Survey © licence number 100023148

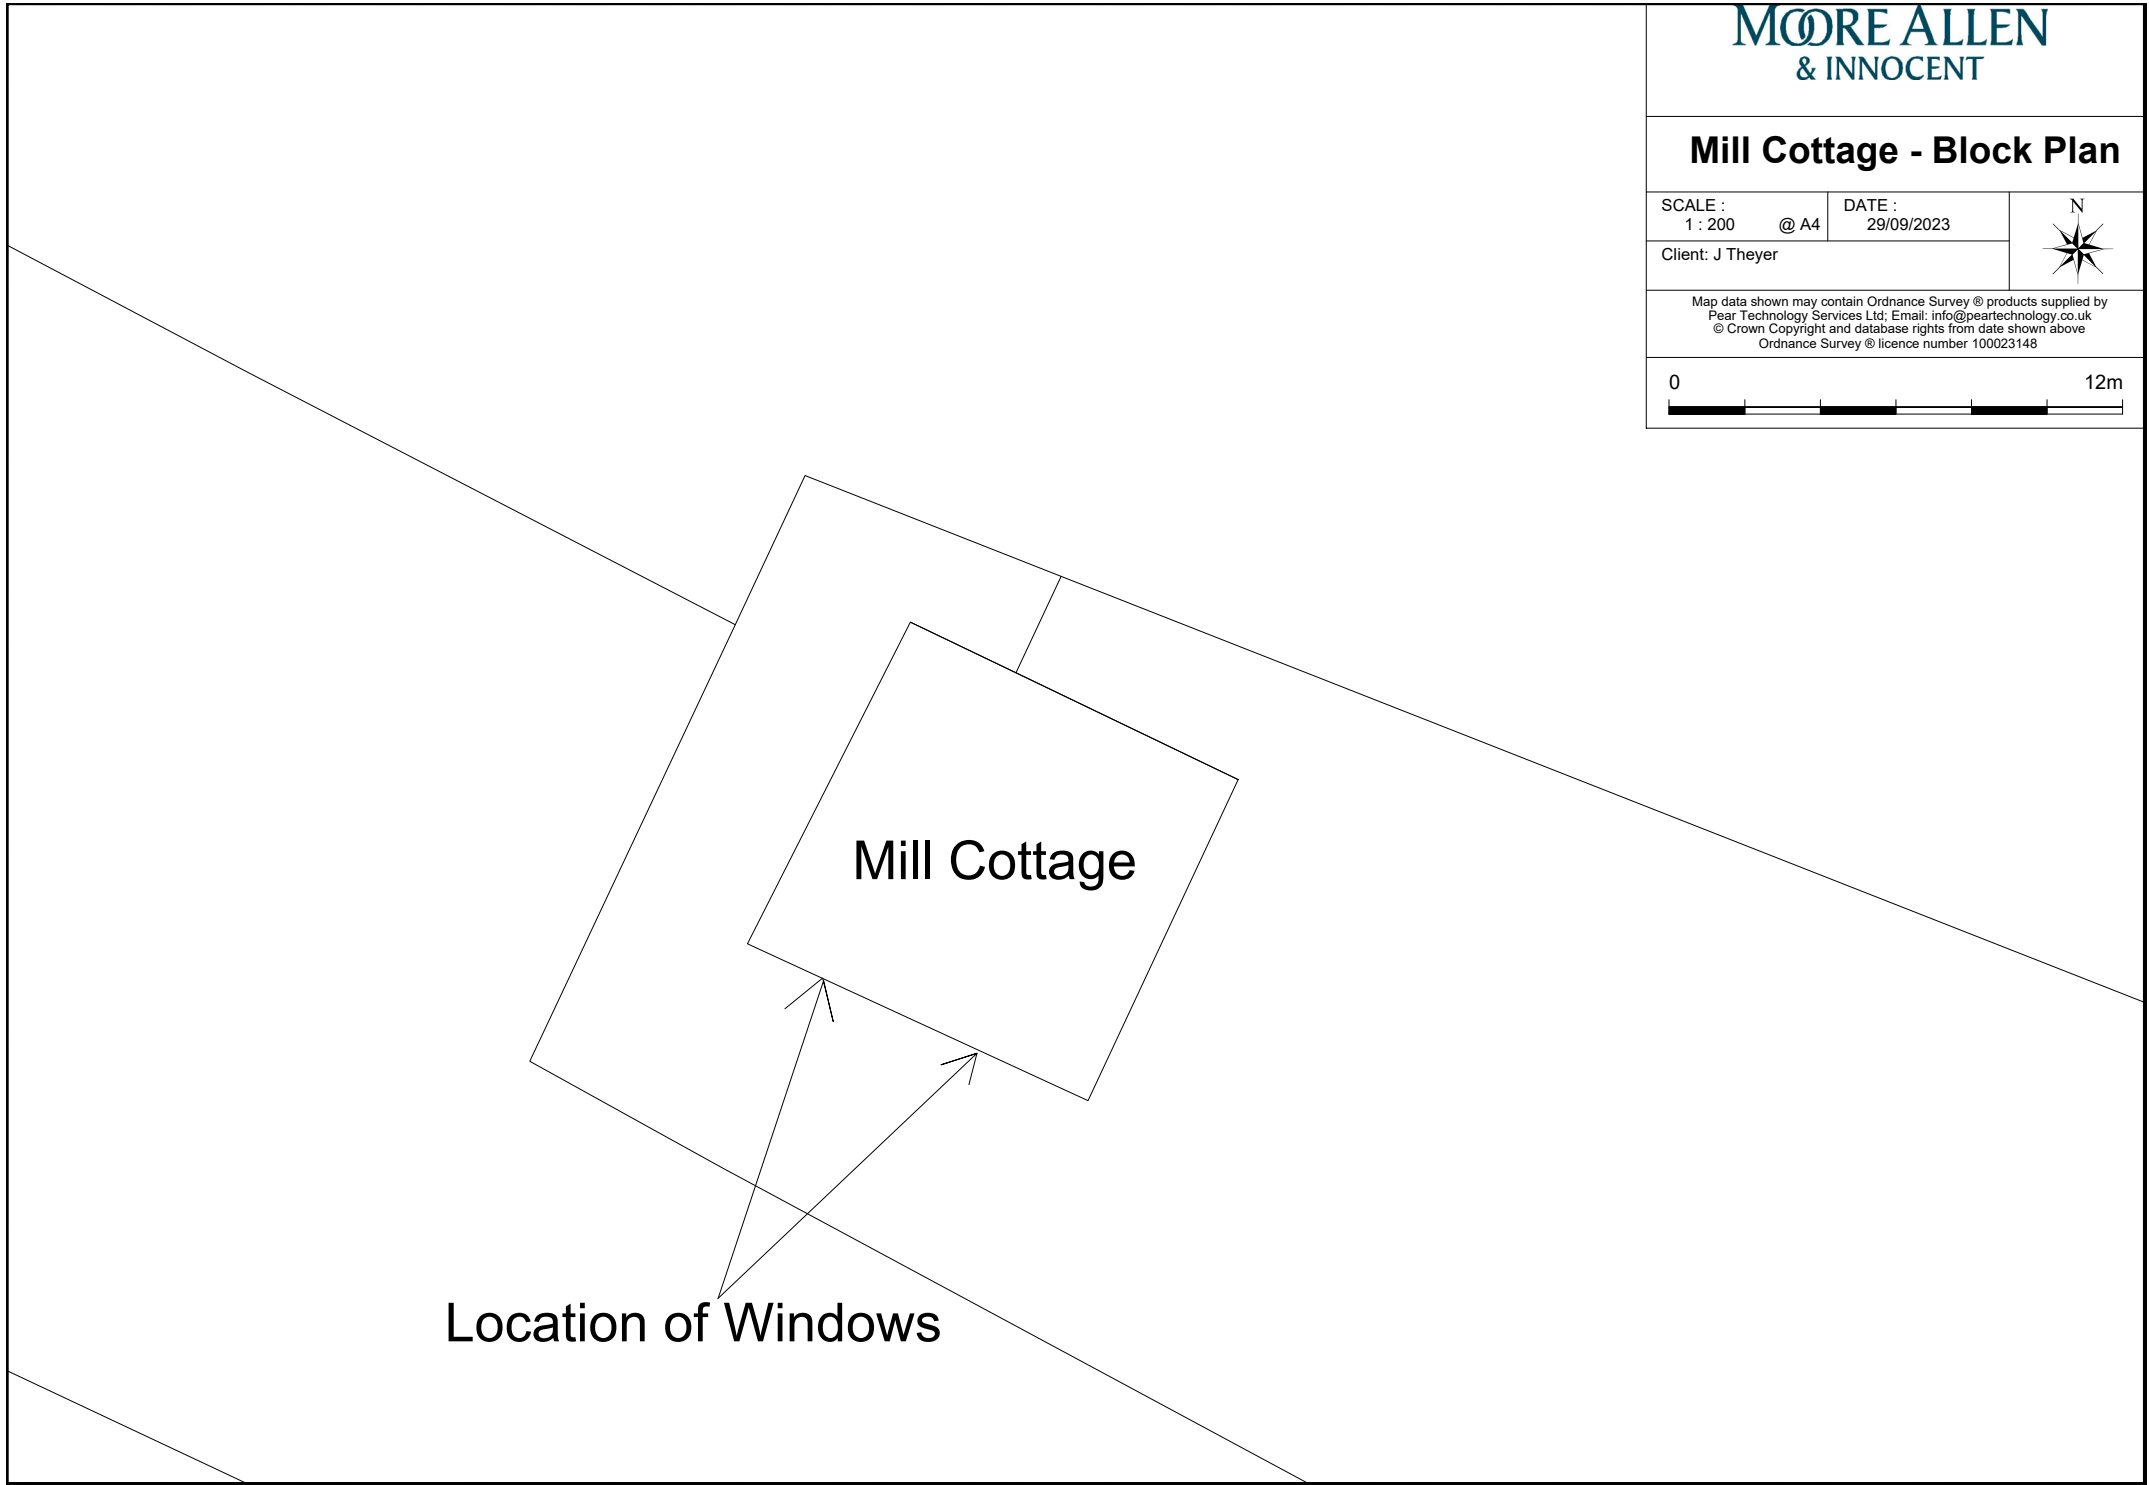

**Mill Cottage**

**Location of Windows**