


NOTES:  
ALL LEVELS, ANGLES AND DIMENSIONS TO BE CHECKED  
ON SITE PRIOR TO COMMENCEMENT OF WORKS.

THIS DRAWING IS TO BE READ IN CONJUNCTION WITH  
ALL RELEVANT STRUCTURAL ENGINEERS AND  
MECHANICAL AND ELECTRICAL ENGINEERS DRAWINGS,  
DETAILS AND SPECIFICATIONS.

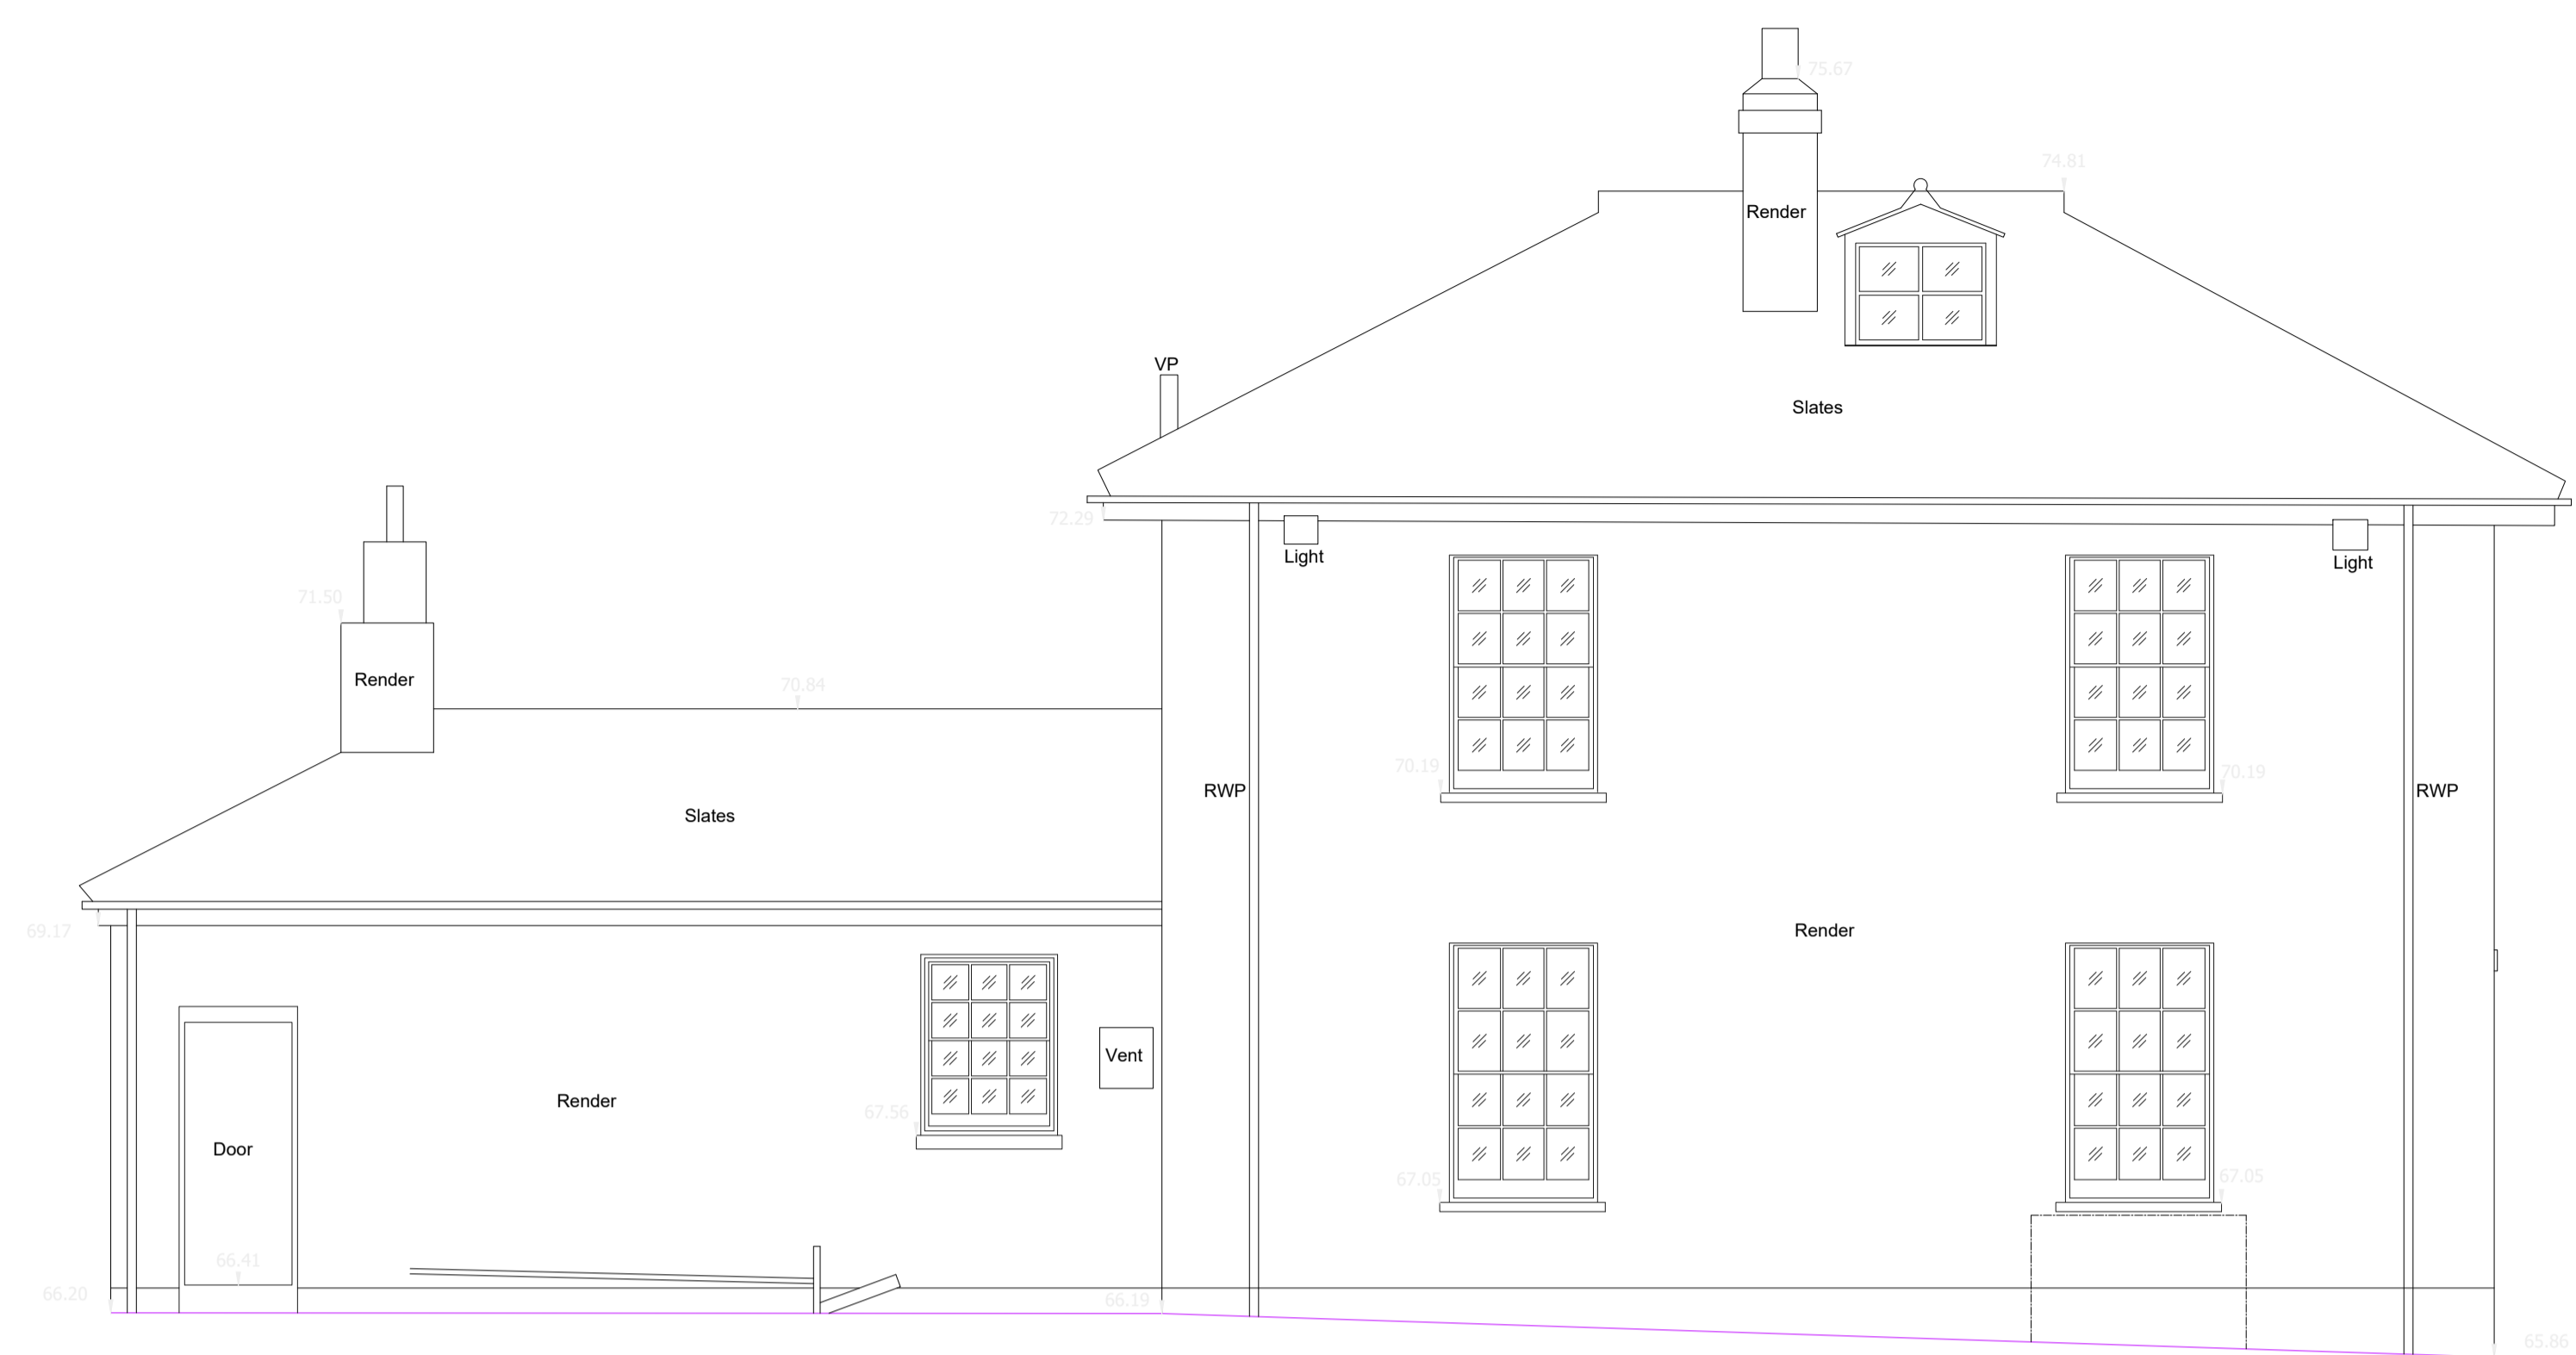

DATUM LINE  
VALUE 65.00m

Elevation 3



DATUM LINE  
VALUE 65.00m

Elevation 4

EXISTING ELEVATIONS  
Scale 1:50

Drawing Status:  
**PLANNING and LBC**

Rev	Description	Date	By

**Barker**  
MAJESTY HOUSE, AVENUE WEST  
SKYLINE 120, BRAINTREE  
ESSEX, CM77 7AA  
T: 01279 647111  
W: www.barker-associates.co.uk  
E: mail@barker-associates.co.uk

Client  
**HARLOW COUNCIL**

Project Title  
RE-ROOFING WORKS TO A GRADE II LB  
THE GEORGIAN HOUSE 7, 8 & 9,  
NETTESWELLBURY FARM, HARLOW, ESSEX, CM18 6BW

Drawing Title  
**EXISTING ELEVATIONS**

Drawn	Checked	Scale	Date
JM	-	1:50 @ A1	12/10/2023

**ARCHITECTURAL**

Drawing Number	Status	Revision
P23925-BA-ZZ-XX-DR-A-4001	S4	P01

0 0.5 1 1.5 2 3 4 5 Scale 1:50 (metres)