




EXISTING Block Plan
Scale 1:200

APPLICATION SITE
Site Area = 157.00m²

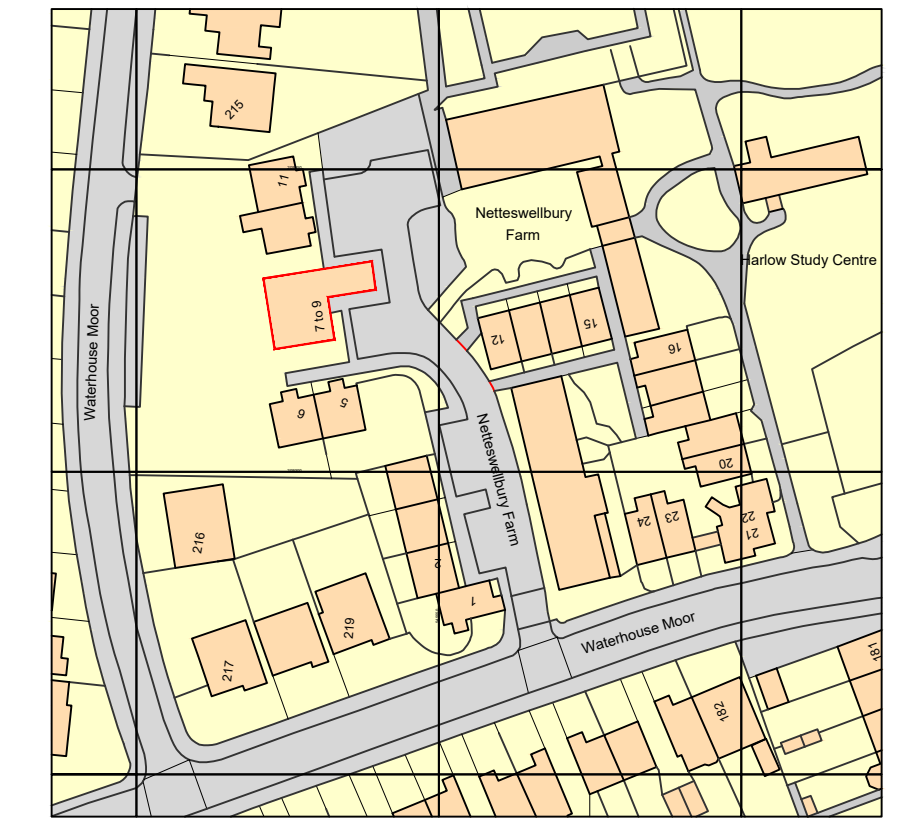

Ordnance Survey, (c) Crown Copyright 2019. All rights reserved. Licence number 10002432

EXISTING Location Plan
Scale 1:1250



Drawing Status:
PLANNING and LBC

PO2	Colour to red line amended	20/10/23	JM
Rev	Description	Date	By

Barker
MAJESTY HOUSE, AVENUE WEST
SKYLINE 120, BRAINTREE
ESSEX, CM77 7AA
T: 01279 647111
W: www.barker-associates.co.uk
E: mail@barker-associates.co.uk

Client: HARLOW COUNCIL

Project Title:
RE-ROOFING WORKS TO A GRADE II LB
THE GEORGIAN HOUSE 7, 8 & 9,
NETTESWELLBURY FARM, HARLOW, ESSEX, CM18 6BW

Drawing Title:
**EXISTING BLOCK AND
LOCATION PLAN**

Drawn JM	Checked -	Scale 1:1250 @ A1	Date 12/10/2023
-------------	--------------	----------------------	--------------------

ARCHITECTURAL

Drawing Number P23925-BA-ZZ-GF-DR-A-3010	Status S4	Project No P02	Revision
--	---------------------	--------------------------	----------