


NOTES:
ALL LEVELS, ANGLES AND DIMENSIONS TO BE CHECKED
ON SITE PRIOR TO COMMENCEMENT OF WORKS.

THIS DRAWING IS TO BE READ IN CONJUNCTION WITH
ALL RELEVANT STRUCTURAL ENGINEERS AND
MECHANICAL AND ELECTRICAL ENGINEERS DRAWINGS,
DETAILS AND SPECIFICATIONS.



DATUM LINE
VALUE 65.00m

Elevation 1

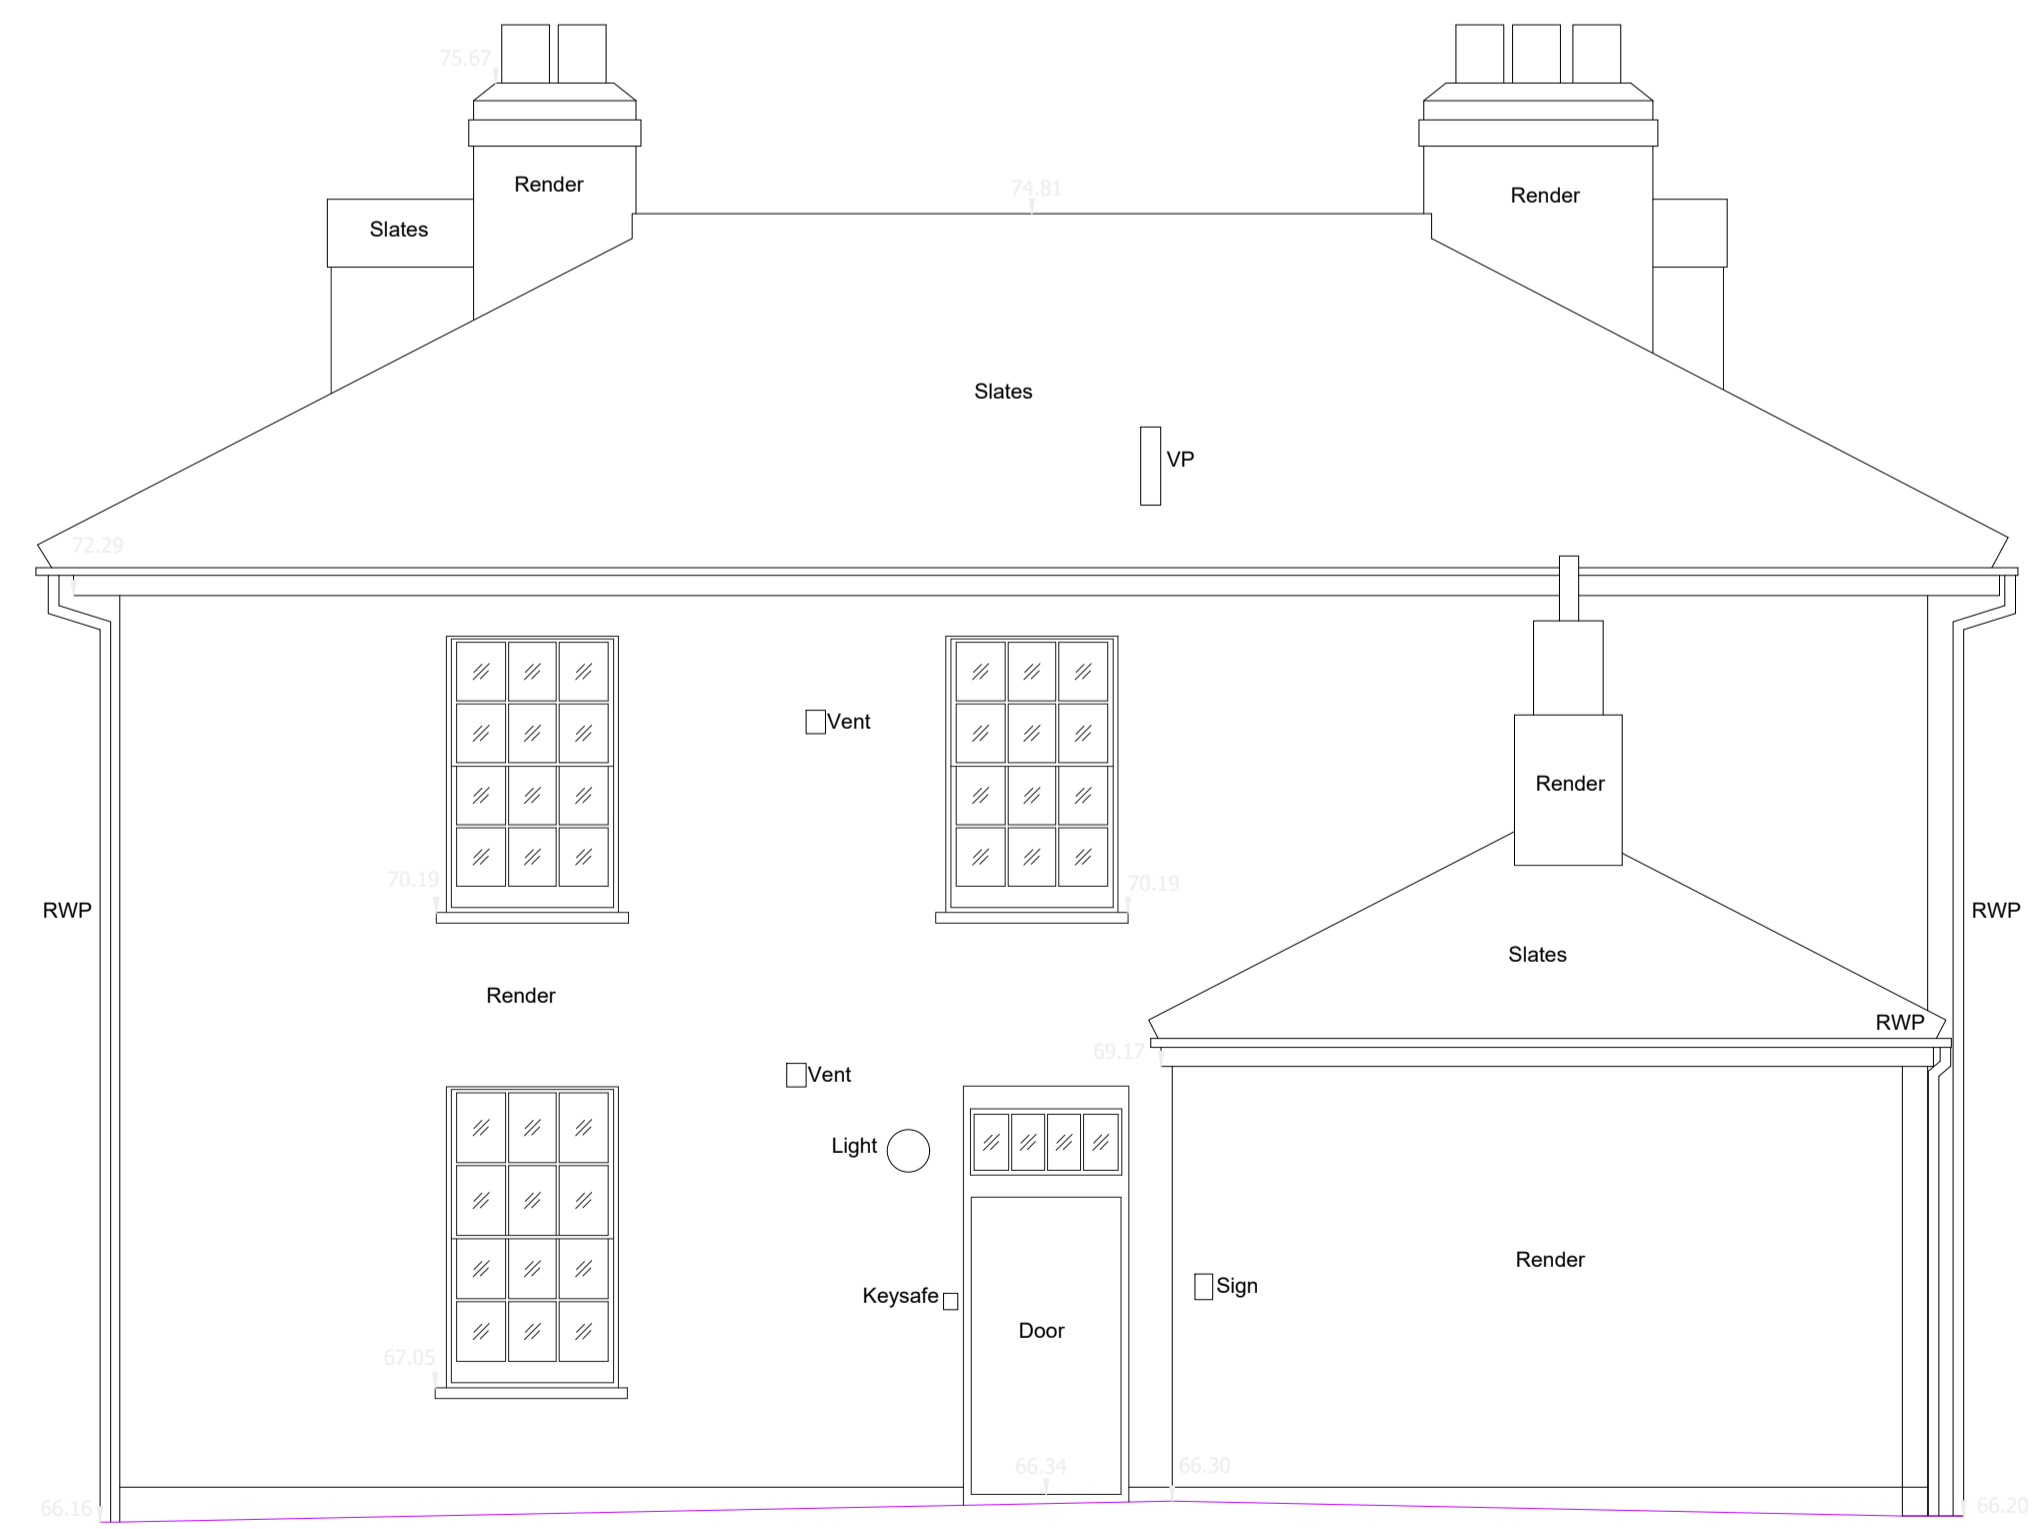

DATUM LINE
VALUE 65.00m

Elevation 2

Drawing Status:
PLANNING and LBC

Rev	Description	Date	By

Barker MAJESTY HOUSE, AVENUE WEST
SKYLINE 120, BRAINTREE
ESSEX, CM77 7AA
T: 01279 647111
W: www.barker-associates.co.uk
E: mail@barker-associates.co.uk

Client
HARLOW COUNCIL

Project Title
RE-ROOFING WORKS TO A GRADE II LB
THE GEORGIAN HOUSE 7, 8 & 9,
NETTESWELLBURY FARM, HARLOW, ESSEX, CM18 6BW

Drawing Title
EXISTING ELEVATIONS

Drawn	Checked	Scale	Date
JM	-	1:50 @ A1	12/10/2023

ARCHITECTURAL

Drawing Number	Status	Revision
P23925-BA-ZZ-XX-DR-A-4000	S4	P01