

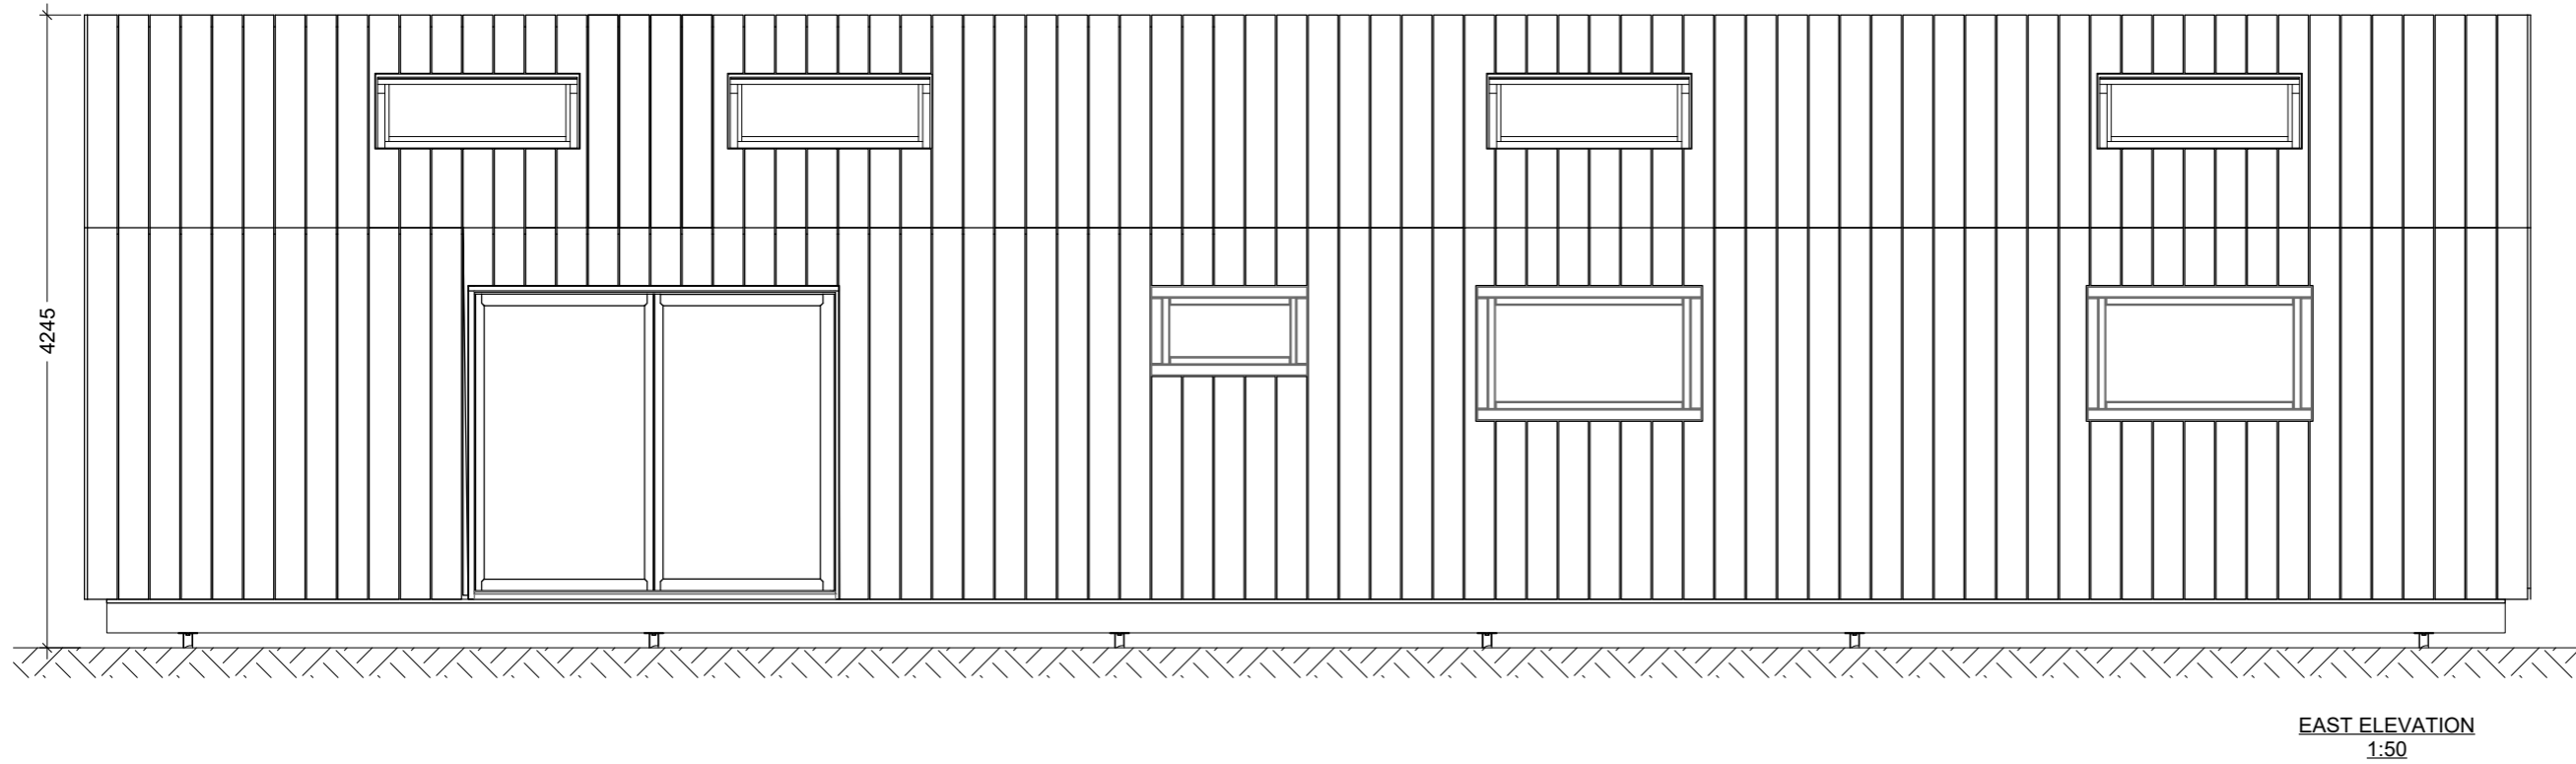


NOTES
 DO NOT SCALE FROM DRAWINGS
 ALL DIMENSIONS MUST BE
 CHECKED ON SITE BY THE
 CONTRACTOR WITH ANY
 DISCREPANCIES REPORTED TO
 THE ARCHITECT

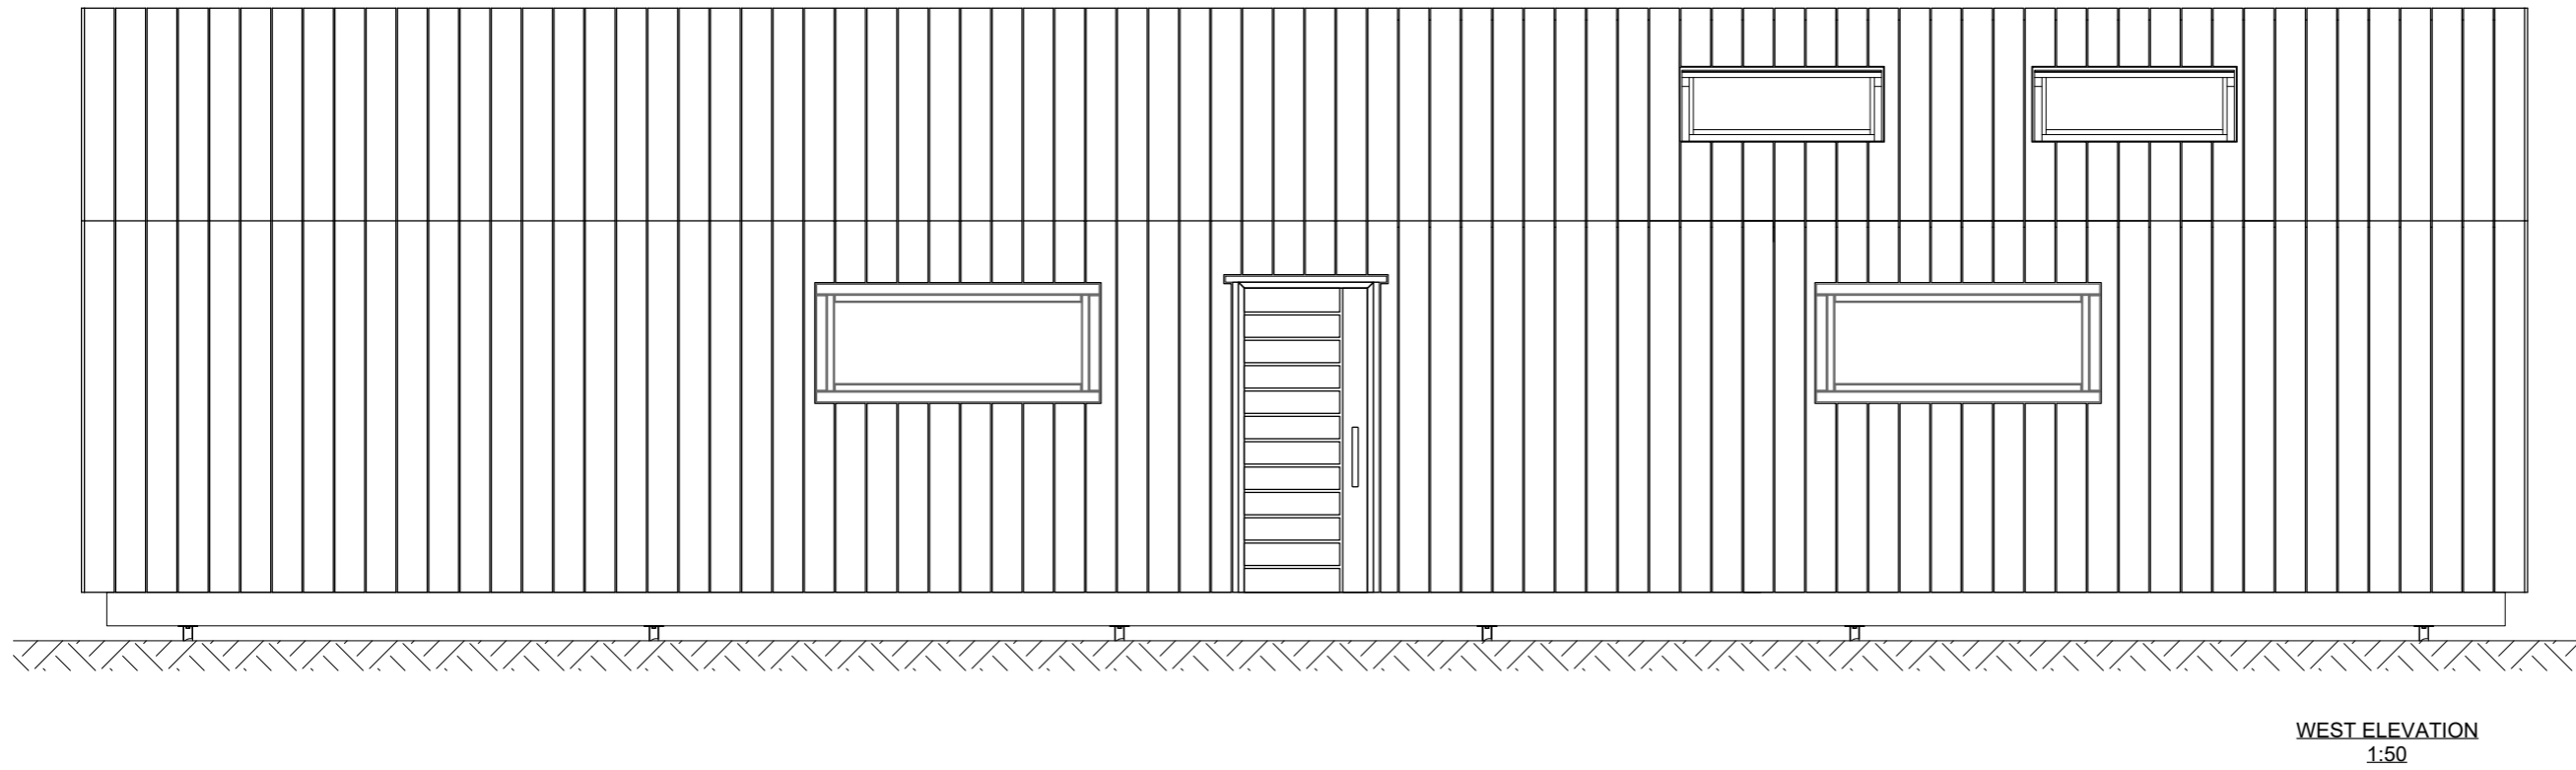

REV	DATE	DETAILS
00	01/06/23	ORIGINAL ISSUE

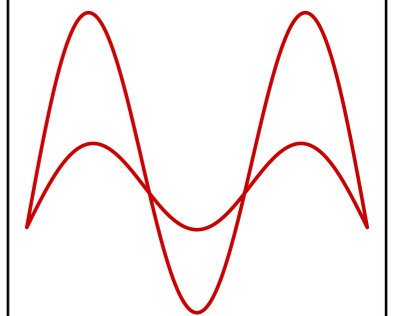

Mode Engineers
 www.modeengineers.com
 info@modeengineers.com
 01603 975285

CLIENT Mr L MULLIGAN

PROJECT
 LIME TREE FARM
 LONG STRATTON
 NORFOLK

DRAWING TITLE
 WORKSHOP/ GYM
 ELEVATIONS - OPTION B

SCALE	DRAWN BY	CHECKED BY	DATE
1:50 @ A3	SWB	SWB	01/06/23
PROJECT NUMBER	DRAWING NUMBER	REVISION NUMBER	
22-38	210	00	