

127, Reepham Road, Hellesdon, Norwich, Norfolk, NR6 5LY





Block Plan shows area bounded by: 621031.99, 312086.07 621121.99, 312176.07 (at a scale of 1:500), OSGridRef: TG21071213. The representation of a road, track or path is no evidence of a right of way. The representation of features as lines is no evidence of a property boundary.


Produced on 12th May 2020 from the Ordnance Survey National Geographic Database and incorporating surveyed revision available at this date. Reproduction in whole or part is prohibited without the prior permission of Ordnance Survey. © Crown copyright 2020. Supplied by www.buyaplan.co.uk a licensed Ordnance Survey partner (100053143). Unique plan reference: #00514804-7CB55D

Ordnance Survey and the OS Symbol are registered trademarks of Ordnance Survey, the national mapping agency of Great Britain. Buy A Plan logo, pdf design and the www.buyaplan.co.uk website are Copyright © Pass Inc Ltd 2020

**LOCATION PLAN 1:500**

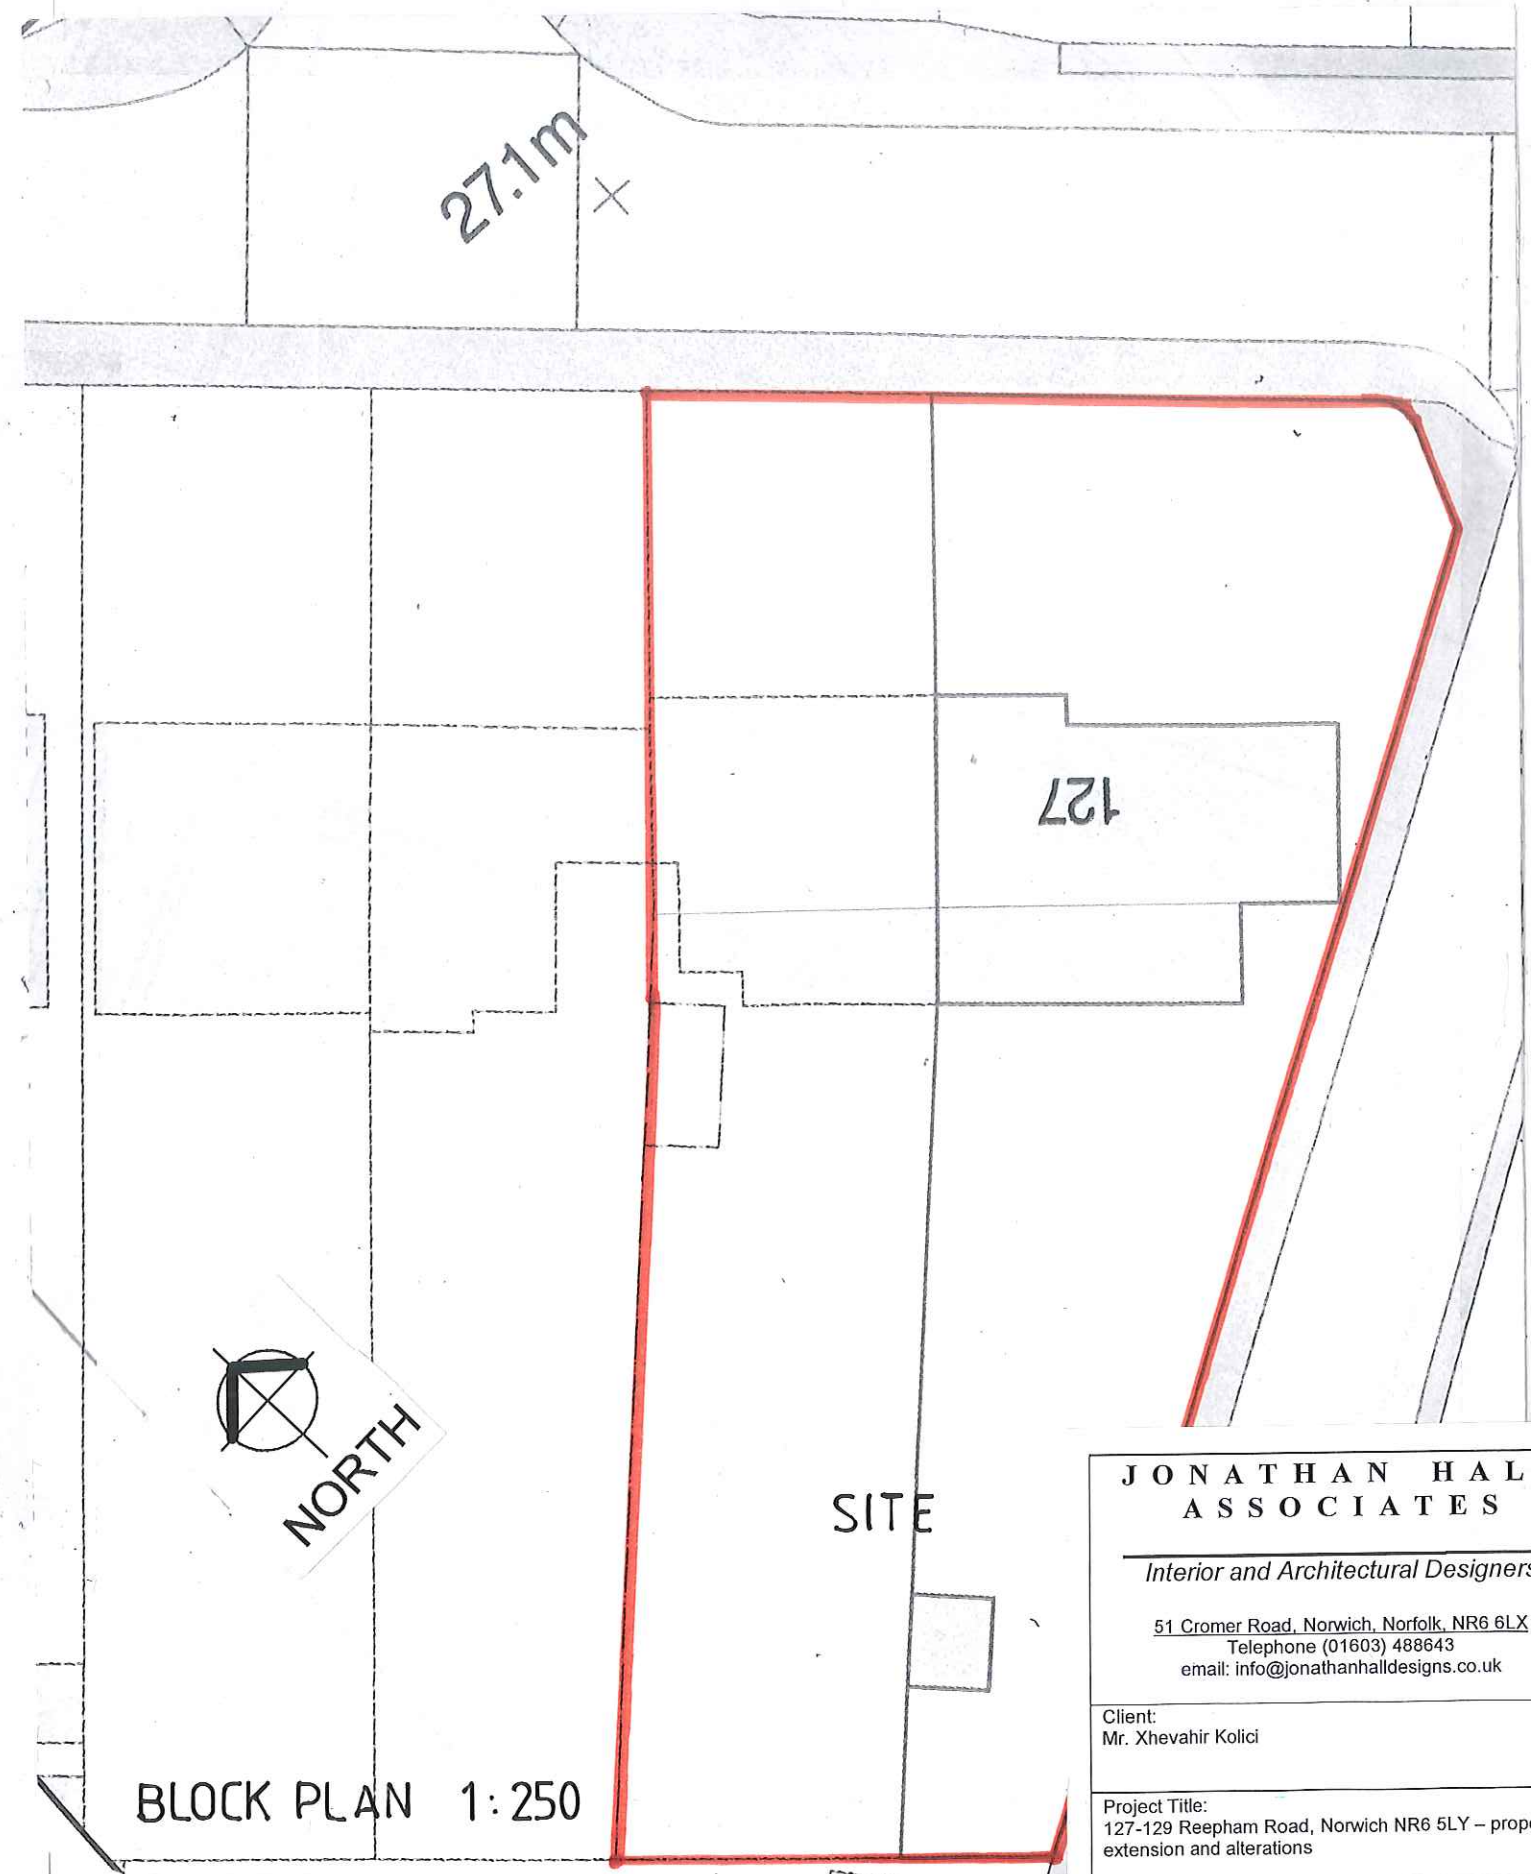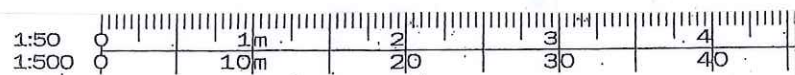

**BLOCK PLAN 1:250**

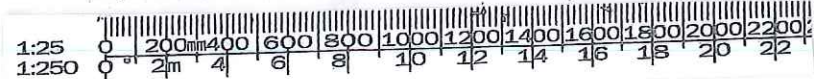

**JONATHAN HALL ASSOCIATES**

*Interior and Architectural Designers*

51 Cromer Road, Norwich, Norfolk, NR6 6LX  
Telephone (01603) 488643  
email: info@jonathanhalldesigns.co.uk

Client:  
Mr. Xhevahir Kolic

Project Title:  
127-129 Reepham Road, Norwich NR6 5LY – proposed extension and alterations

Drawing Title:

Site location and block plans existing

Scale: 1:500 & 1:250 as shown @ A3  
Drawn by: JH

Date: 14.06.2023  
Checked by:

Drawing Number: 1189-01