


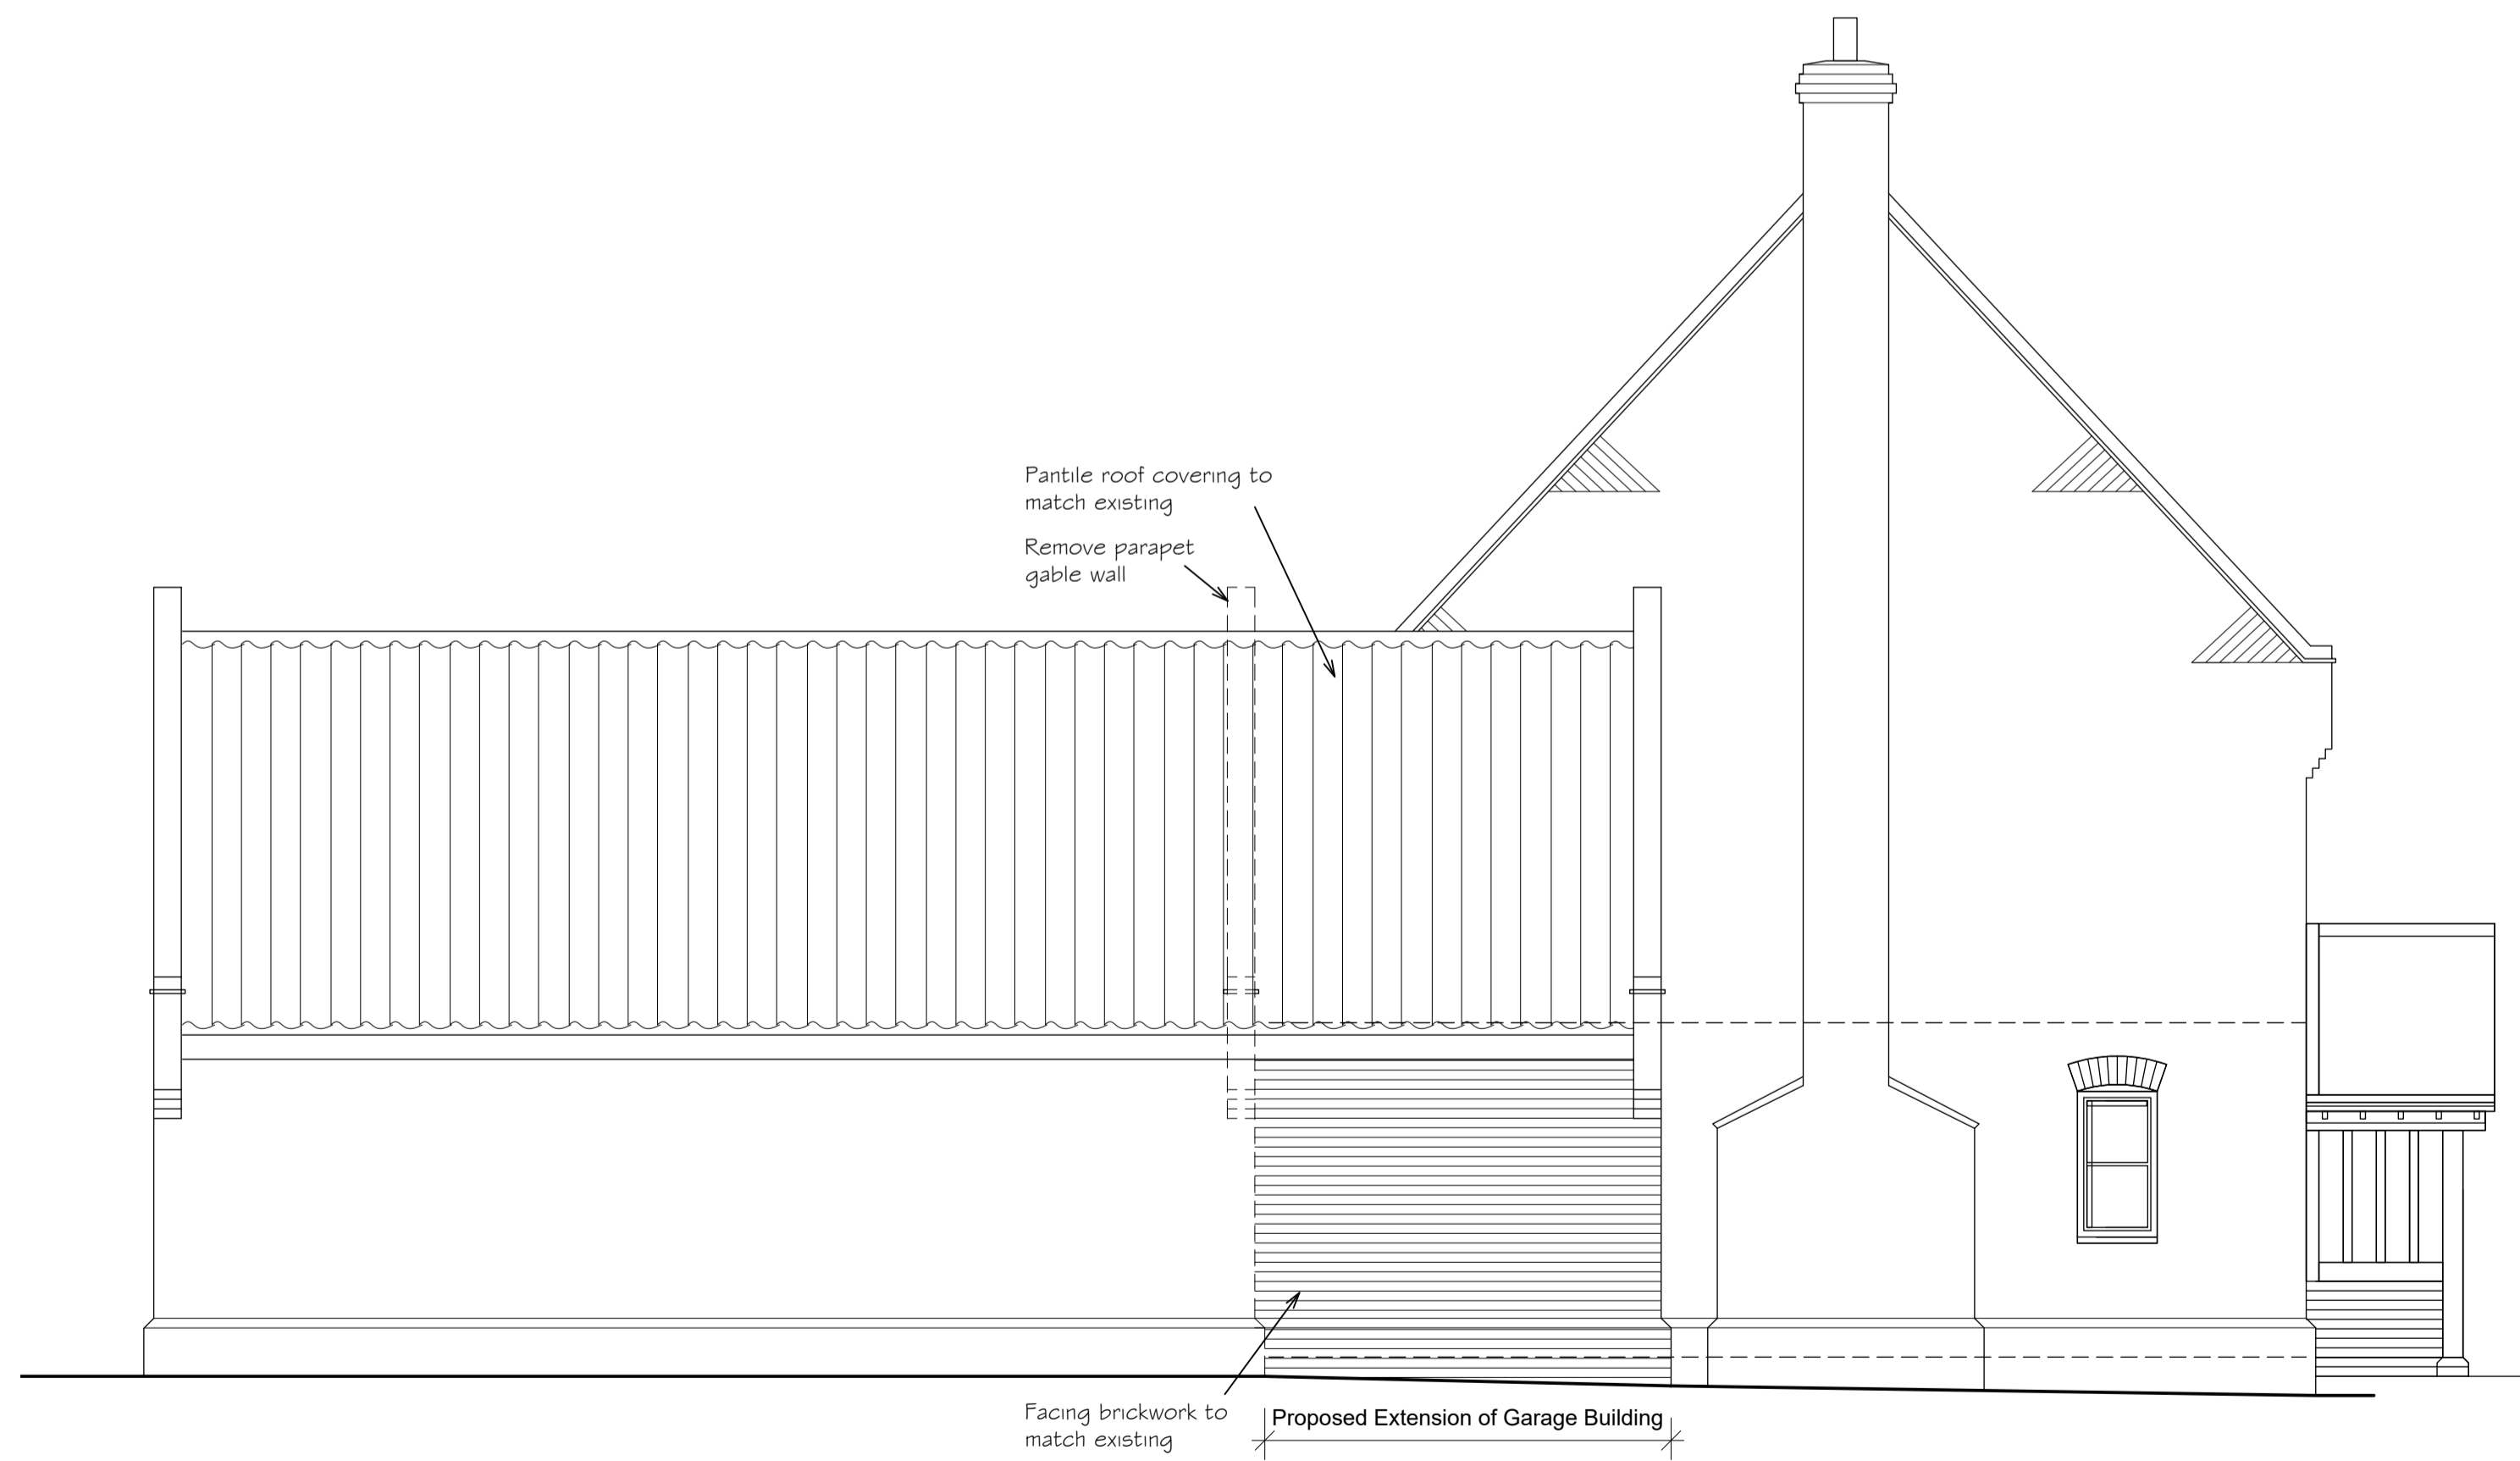

FRONT (SOUTH-WEST) ELEVATION AS PROPOSED



SIDE (NORTH-WEST) ELEVATION AS PROPOSED



Do not scale from this drawing, use figured dimensions only.  
All dimensions to be checked on site.

**G J GROOM**  
architectural  
technologist  
THE LIMES, 103 NORWICH ROAD, WYMONDHAM, NORFOLK, NR18 0SJ  
Telephone/Fax: 01953 666767  
e-mail: ggroomus@gmail.com

CLIENT	Mr + Mrs N Mungapati	DRN	CHK'D
PROJECT	Proposed Extension & Alterations to The Loke, Wymondham, NR18 0UR	9jg	
TITLE	NW & SW Elevations, Section B-B as Proposed		
DATE	December 2022	SCALE @ A1	DWG No. 22-21-11
		1:50	REV.

REV.	DATE	DESCRIPTION	DRN	CHKD