



THIS DESIGN IS COPYRIGHT AND MUST NOT BE REPRODUCED WITHOUT WRITTEN CONSENT FROM RAOCON LTD.


THIS DRAWING NOT TO BE SCALED. THE CONTRACTOR IS TO CHECK ALL DIMENSIONS AND NOTIFY THE CLIENT OR ARCHITECT OF ANY DISCREPANCIES OMISSION THAT REQUIRE IMMEDIATE ALTERATION.

KEY ELEMENTS OF THE EXISTING STRUCTURE SUCH AS FOUNDATIONS, BEAMS AND LINTELS, ETC. FROM THE PROPOSALS, THAT WILL EXCEPT GREATER LOADS ARE TO BE MADE AVAILABLE FOR INSPECTION BY THE BUILDING CONTROL SURVEYOR AND CHANGED OR REPLACED AS NECESSARY.

ALL DIMENSIONS, HEIGHTS, LEVELS OF DRAIN ETC. TO BE CHECKED AND VERIFIED ON SITE PRIOR TO COMMENCING ANY WORK AND ANY DISCREPANCIES BETWEEN THE DRAWINGS AND SITE CONDITIONS MUST BE REPORTED TO THE OFFICE IMMEDIATELY.

THIS DRAWING IS TO BE READ IN CONJUNCTION WITH ALL OTHER RELEVANT DRAWINGS, SPECIFICATIONS, CONTRACT DOCUMENTS, STRUCTURAL CALCULATION, ETC.

ANY WORK COMMENCING BEFORE APPROVALS HAVE GRANTED IS AT THE RISK OF THE CLIENT AND THE BUILDER..

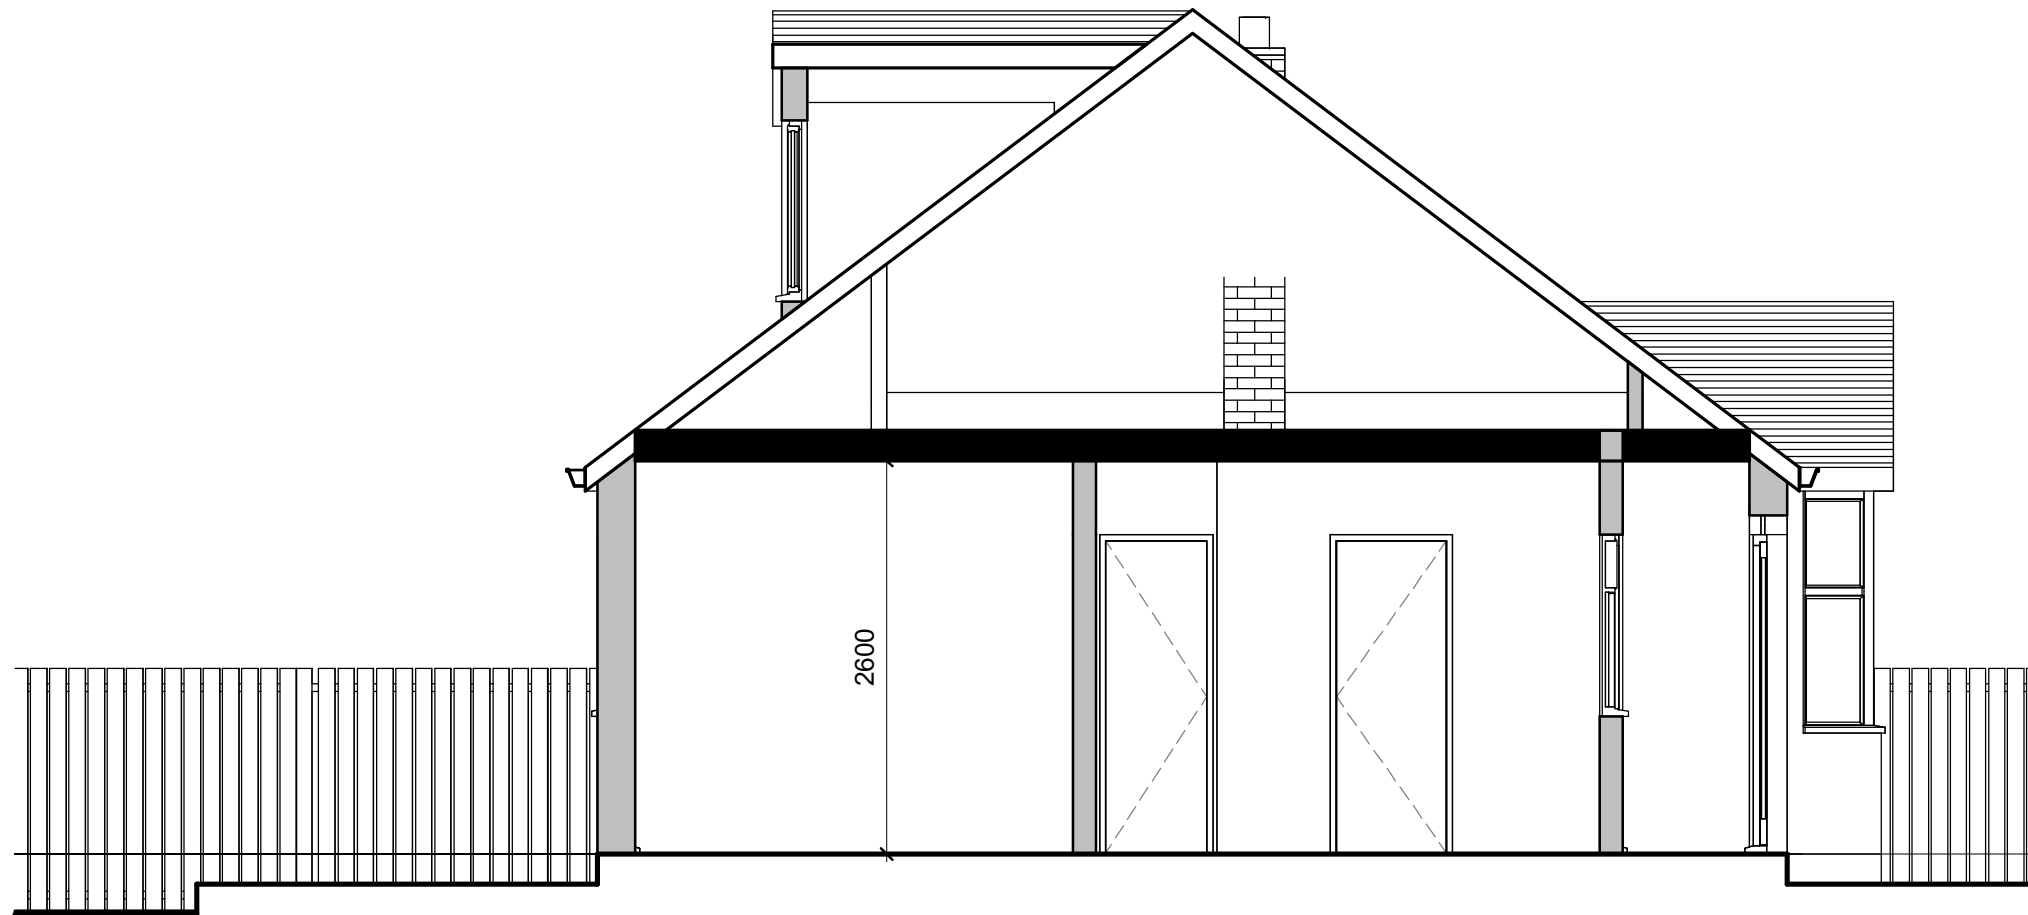

Existing Section A-A
1 : 50

BILL OF MATERIALS

ITEM NO:	DESCRIPTION	Qty	TOTAL

REVISIONS

Rev	Date	Drawn	Chkd	Rev

INFORMATION - P-PRELIMINARY - R-REVISION - AFC-APPROVED FOR CONSTRUCTION - Z-AS BUILT



MARSHALL HOUSE, SUITE
21-25, 124
Middleton Road,
Morden, S
M4 6RW

07854841149
www.peqeengineering.com
info@peqeengineering.com

PROJECT NAME:

29 Meadowside Road, Cheam, SM2 7PG

TITLE:

EXISTING SECTION

DRAWING NUMBER :2023/04

DRAWN DATE : SEPT 2023 DRAWN BY : A.N DRAWING SCALE : 1 : 50 REV :

Company Registration Number: 14429523