





PROPOSED RIDGE DETAIL

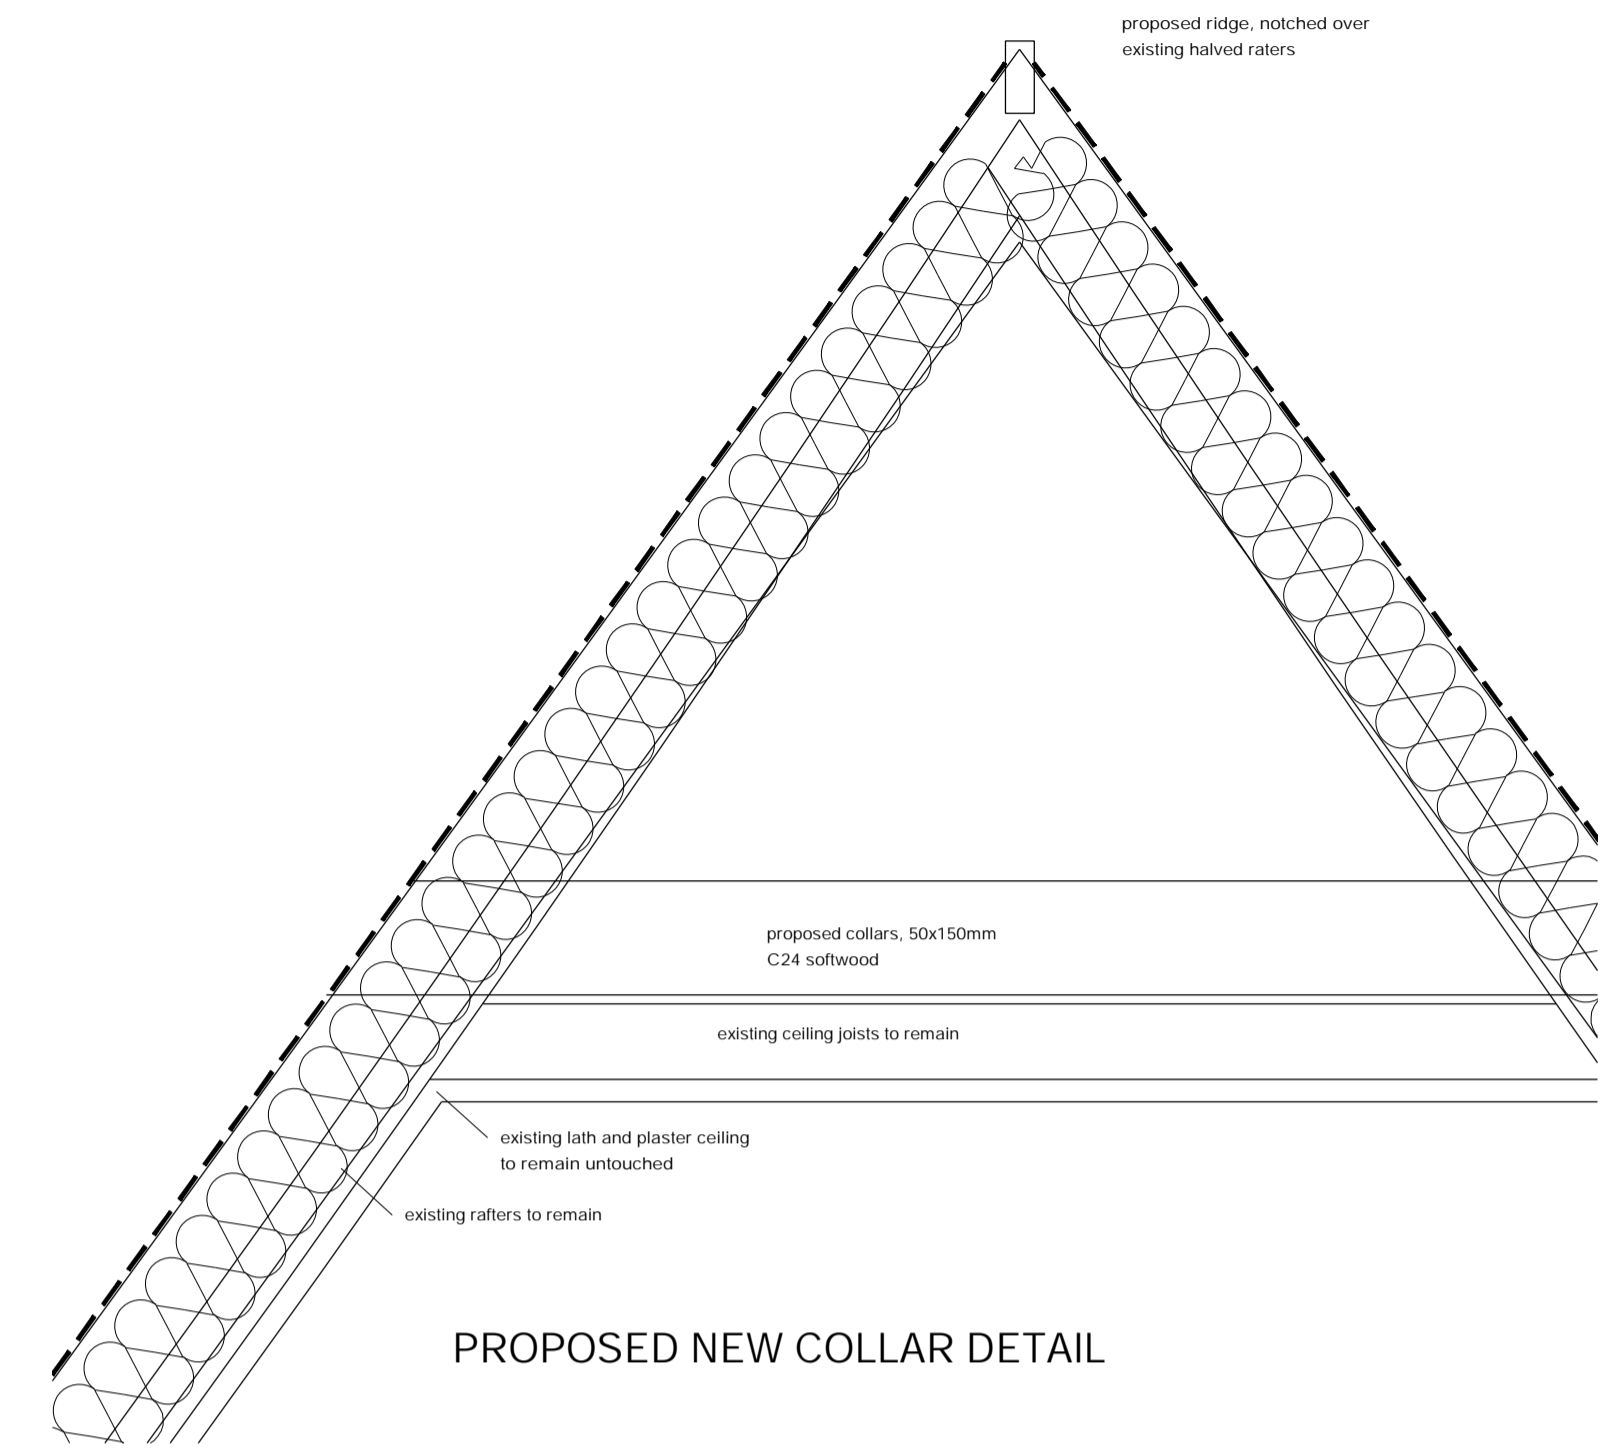

PROPOSED NEW COLLAR DETAIL

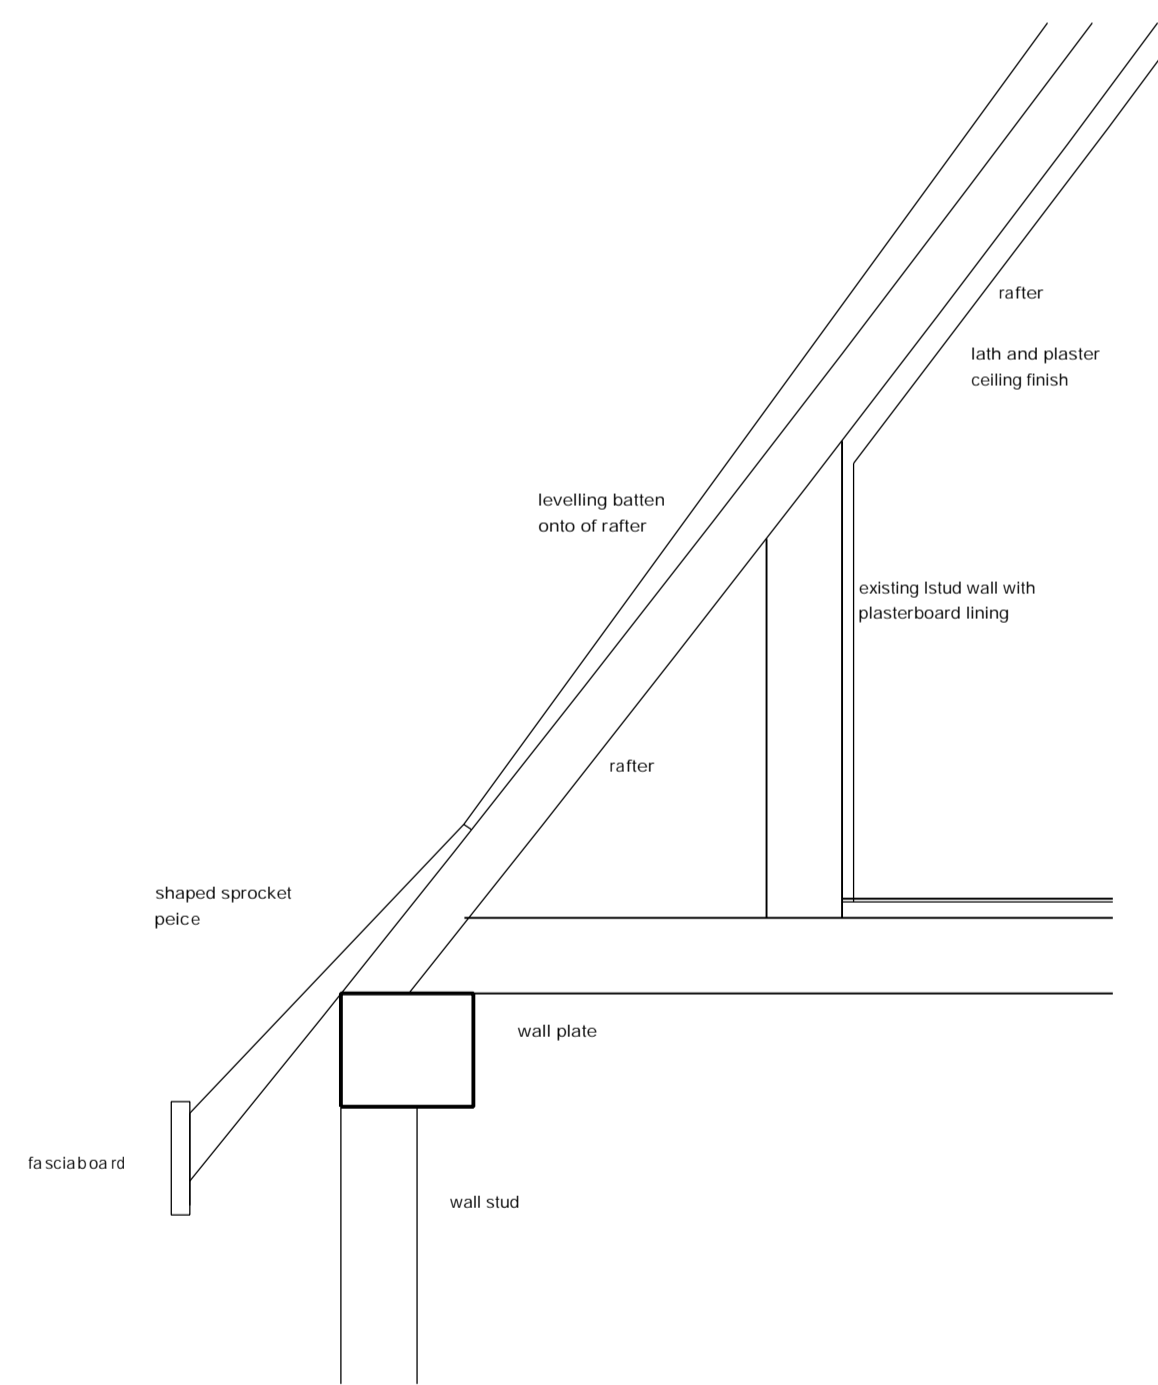


EXISTING WALL PLATE/EAVES DETAILS

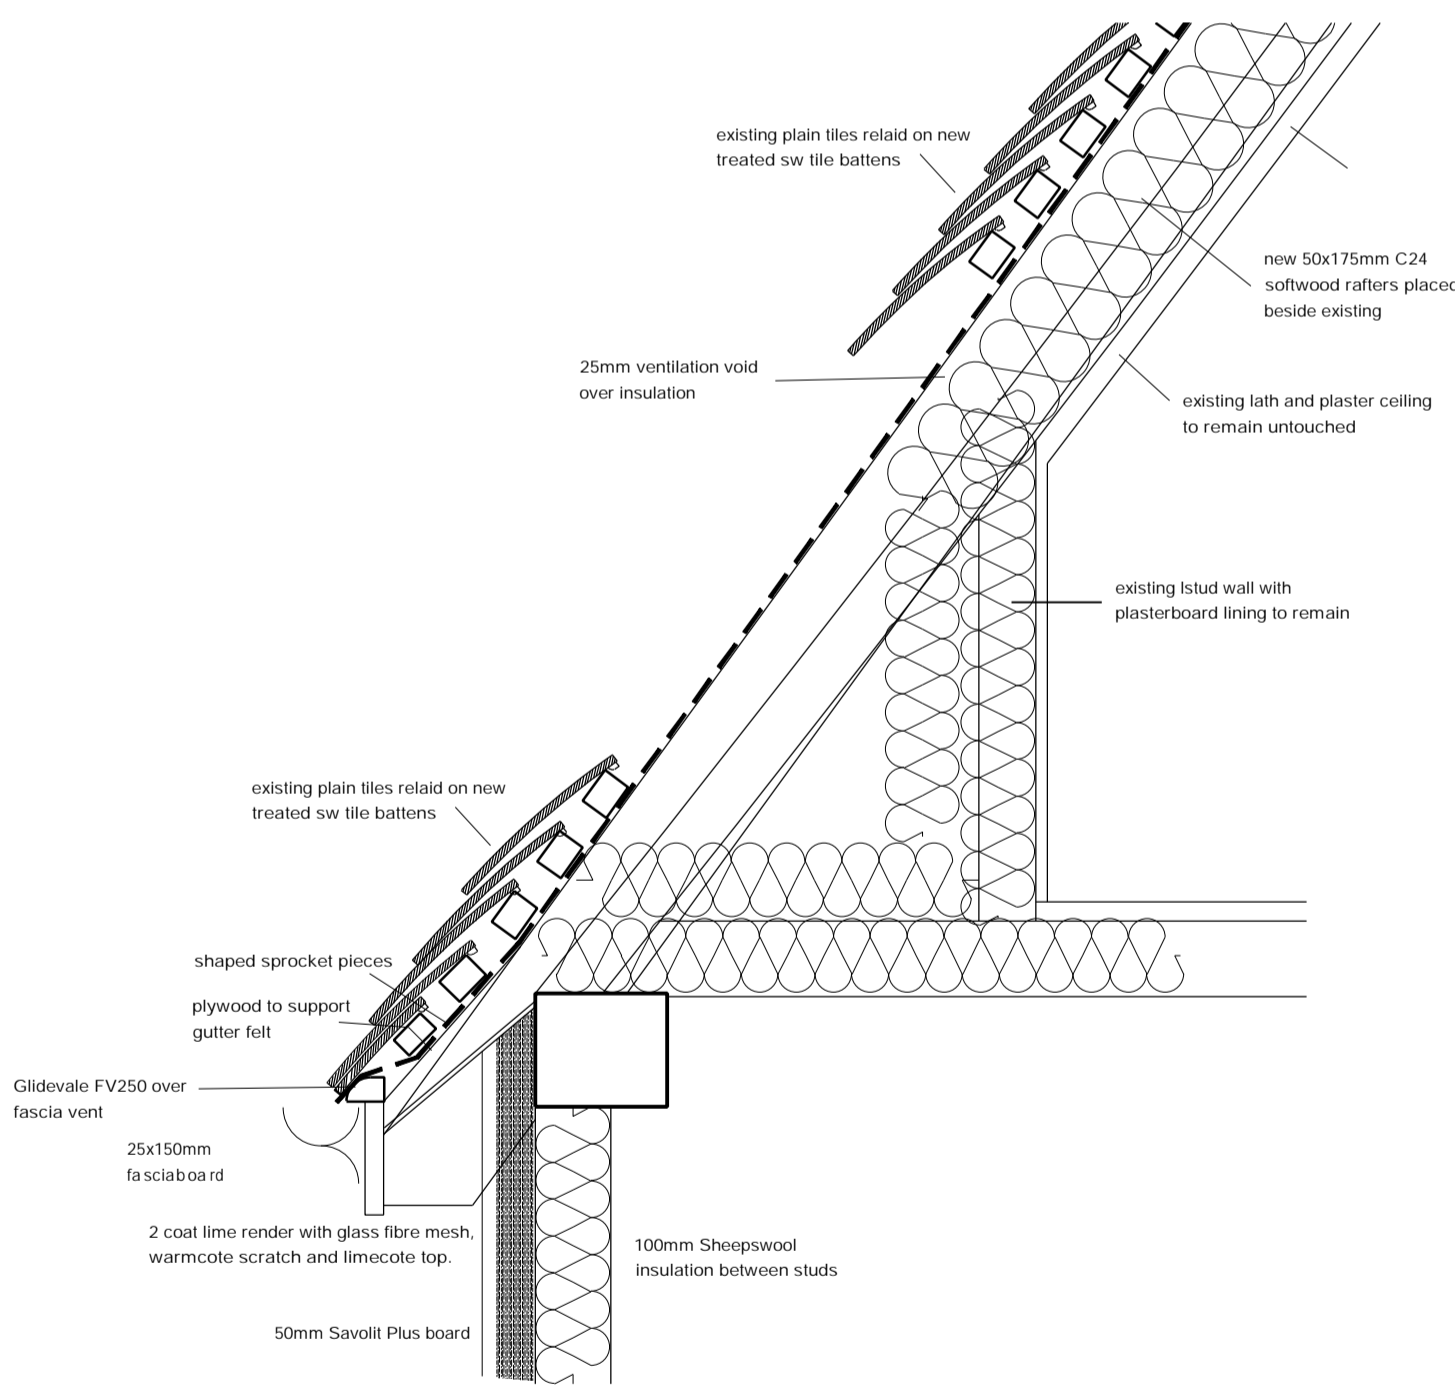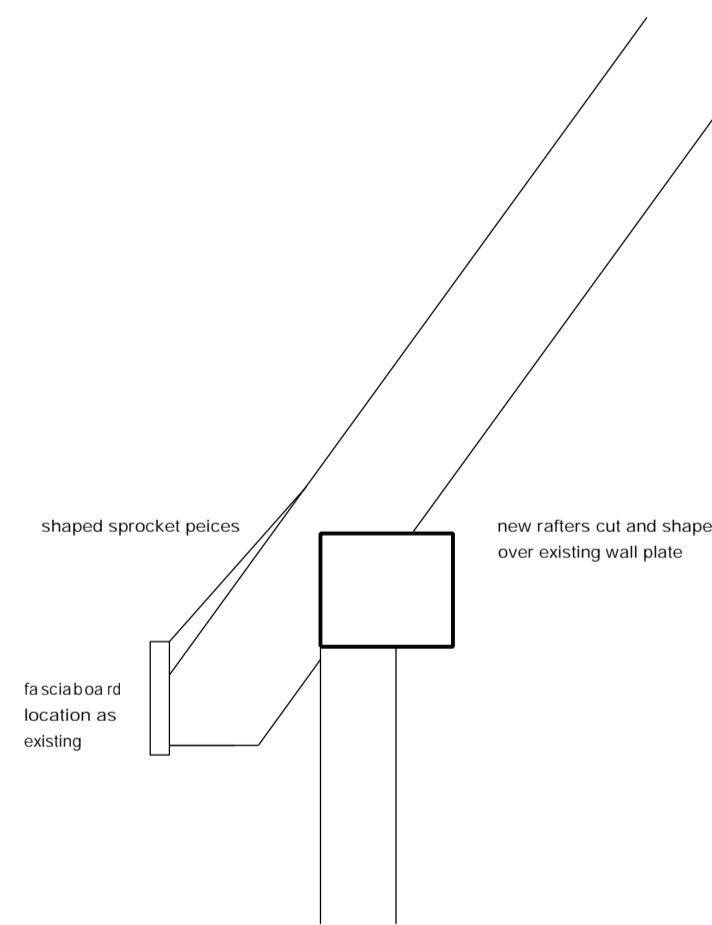

PROPOSED WALL PLATE/EAVES DETAILS

**Whymark & Moulton**  
Chartered Surveyors & Building Engineers  
14 Cornard Road, Sudbury, Suffolk, CO10 2XA



Project **WOODLANDS FARM  
BILDESTON ROAD  
RINGSHALL  
SUFFOLK**

**C17 Range Eaves/Insulation details**

Scale **1:10** Date **Aug 2023**

Drawing No **21/205 - 15A**

Amendments  
03.10.2023 Details added