


HAVANT BOROUGH COUNCIL
16 OCT 2023
RECEIVED

Suggested Eaves & Lantern Upstand Insulation Continuity Details

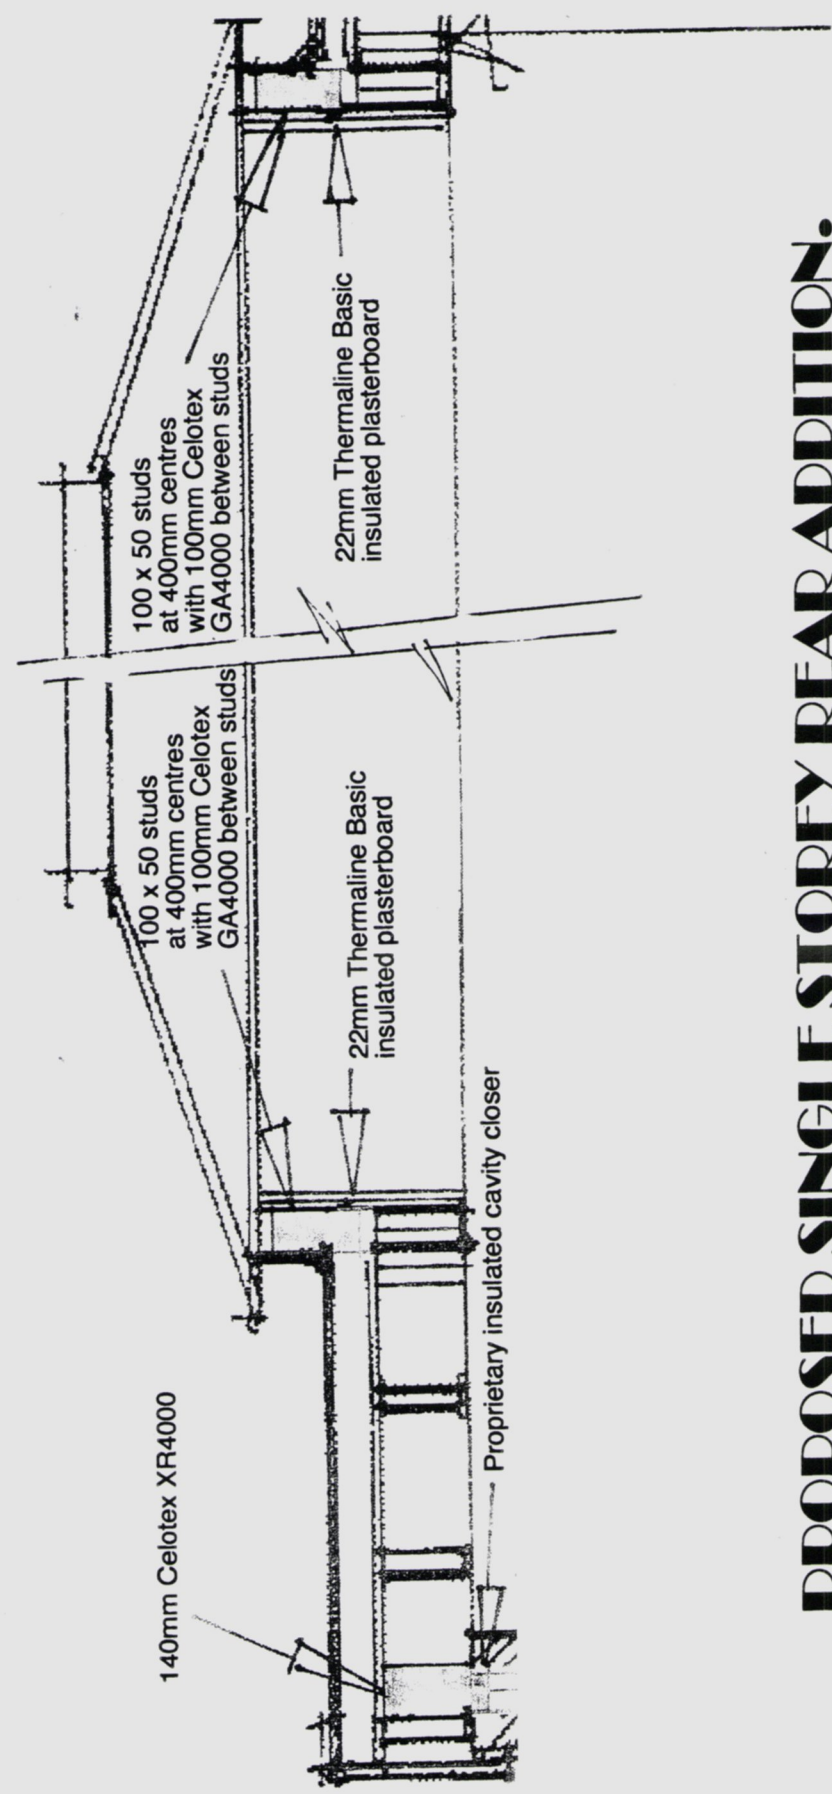

**PROPOSED SINGLE STOREY REAR ADDITION.
45, BROOKLANDS RD, BEDHAMPTON, HANTS.
FOR MR & MRS B. WAIN.**

PETER J. WALKER
ISLAND DESIGN
182 SEAFRONT, HAYLING ISLAND, HANTS
PO11 9AN
MOB : 07973327695
TEL: 02392467571

NOT TO SCALE