


Location Plan 1:1250

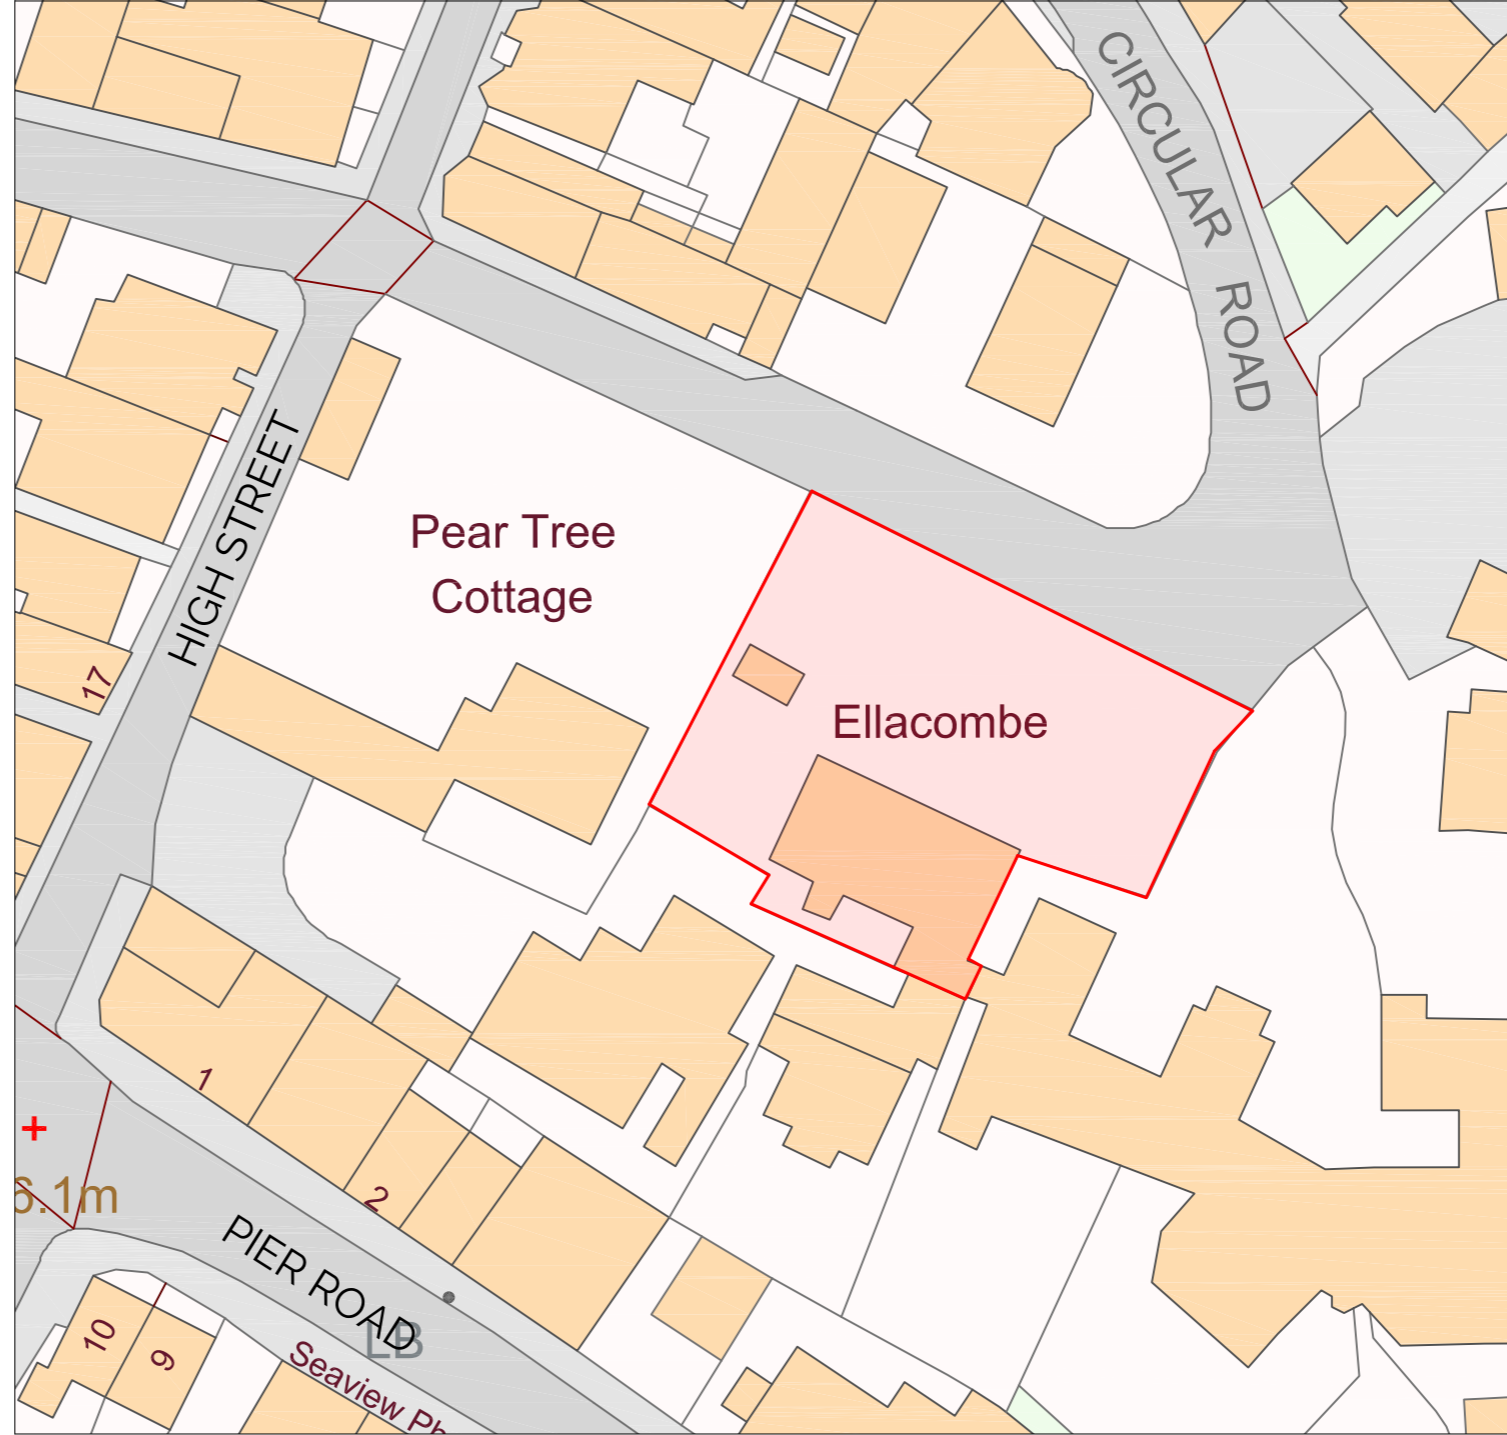

Block Plan 1:500

Notes

Key

© Copyright: Mattinson Associates Ltd. 2023

No reproduction, transmission or correspondence to third parties of all or any part of this document or the information it contains is permitted without the prior written consent of Mattinson Associates Ltd. This drawing is not to be scaled for the purpose of setting out. Any discrepancies found in this drawing, or between this drawing and another must be reported to Mattinson Associates Ltd. immediately.

Generic Notes:

Rev	Reason	Date	By

PLANNING



The Studio @ The Old Granary  
 Ford Farm, Ford Farm Lane  
 Whitwell, Ventnor  
 Isle of Wight, PO38 2NZ  
 Tel +44(0)1983 840953  
 Mob +44 (0)7867533776

enquiries@mattinsonassociates.com  
 www.mattinsonassociates.com

Client  
**Mr Tom and Mrs Sophie Howe**

Project.  
**Ellacombe** Project No.  
**3332**

Scale.  
**1:1250, 1:500 @ A3** Date.  
**03.10.23**

Drawing Name  
**Block and Location**

Drawing Number  
**3332(P)001**