


NB! All dimensions must be checked on site.


REVISIONS

REV NOTE

DATE

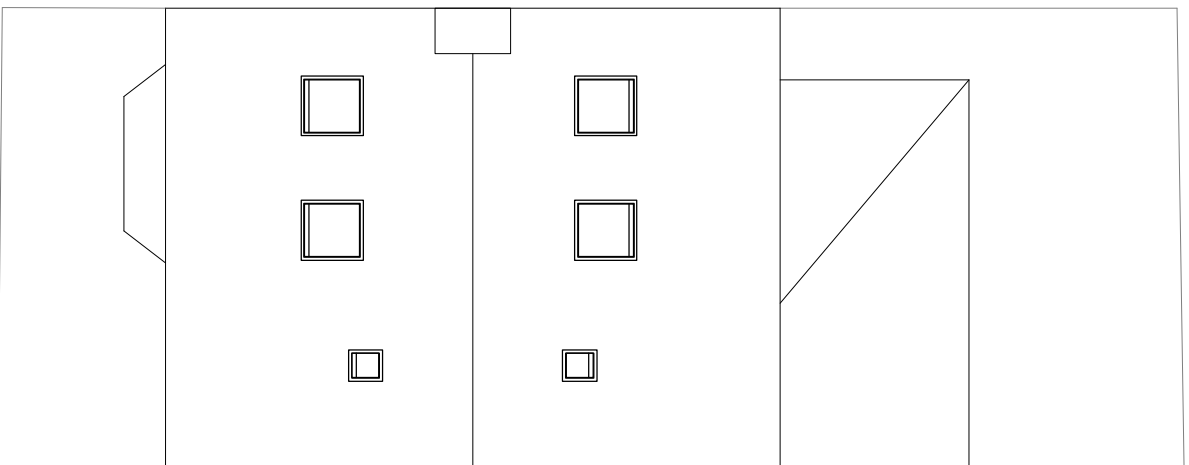

Existing Block (roof) Plan

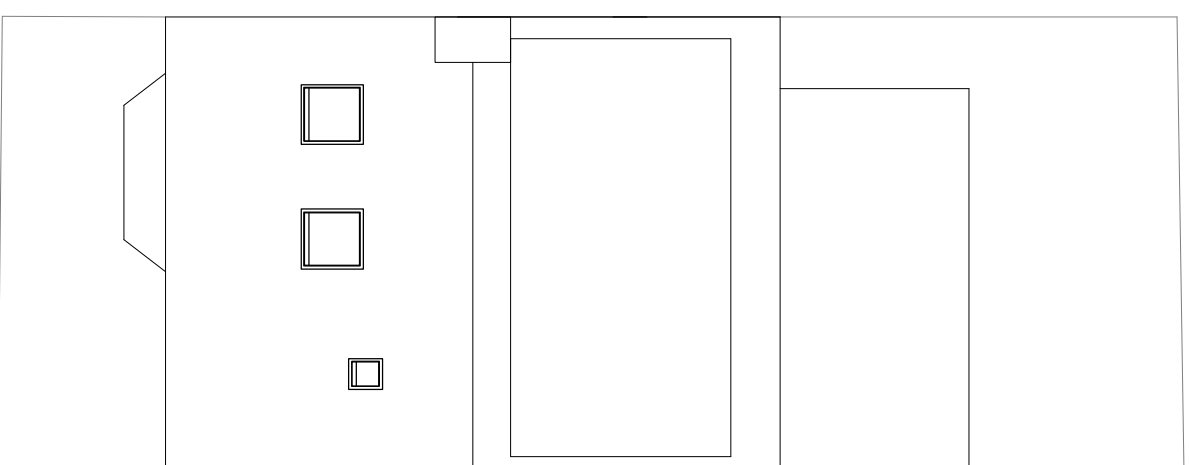

Proposed Block (roof) Plan

JOB TITLE
4 St Andrews Terrace

CLIENT
Richard Barker

DRAWING TITLE
Block (roof) Plans

SCALE 1:100 @A3 DRAWING NUMBER 2314-03

DRAWING STATUS Planning DATE October 23

Steena Steward ARCHITECT RIBA

Wynd Hurst | Aydon Road | Corbridge | NE45 5AG
steena@steenastewardarchitect.co.uk
www.steenastewardarchitect.co.uk

