


Scale 1:1250

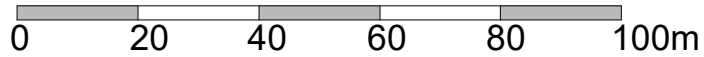

Steena Steward ARCHITECT RIBA

Wynd Hurst | Aydon Road | Corbridge | NE45 5AG
M 07921 666480

steena@steenastewardarchitect.co.uk
www.steenastewardarchitect.co.uk

JOB TITLE 4 St Andrew's Terrace		CLIENT Richard Barker
DRAWING TITLE Location Plan		DRAWING STATUS Planning
DATE October 23	SCALE 1:1250 @ A4	DRAWING NUMBER 2314-00