



+01-Finished First Floor - Proposed

1:25

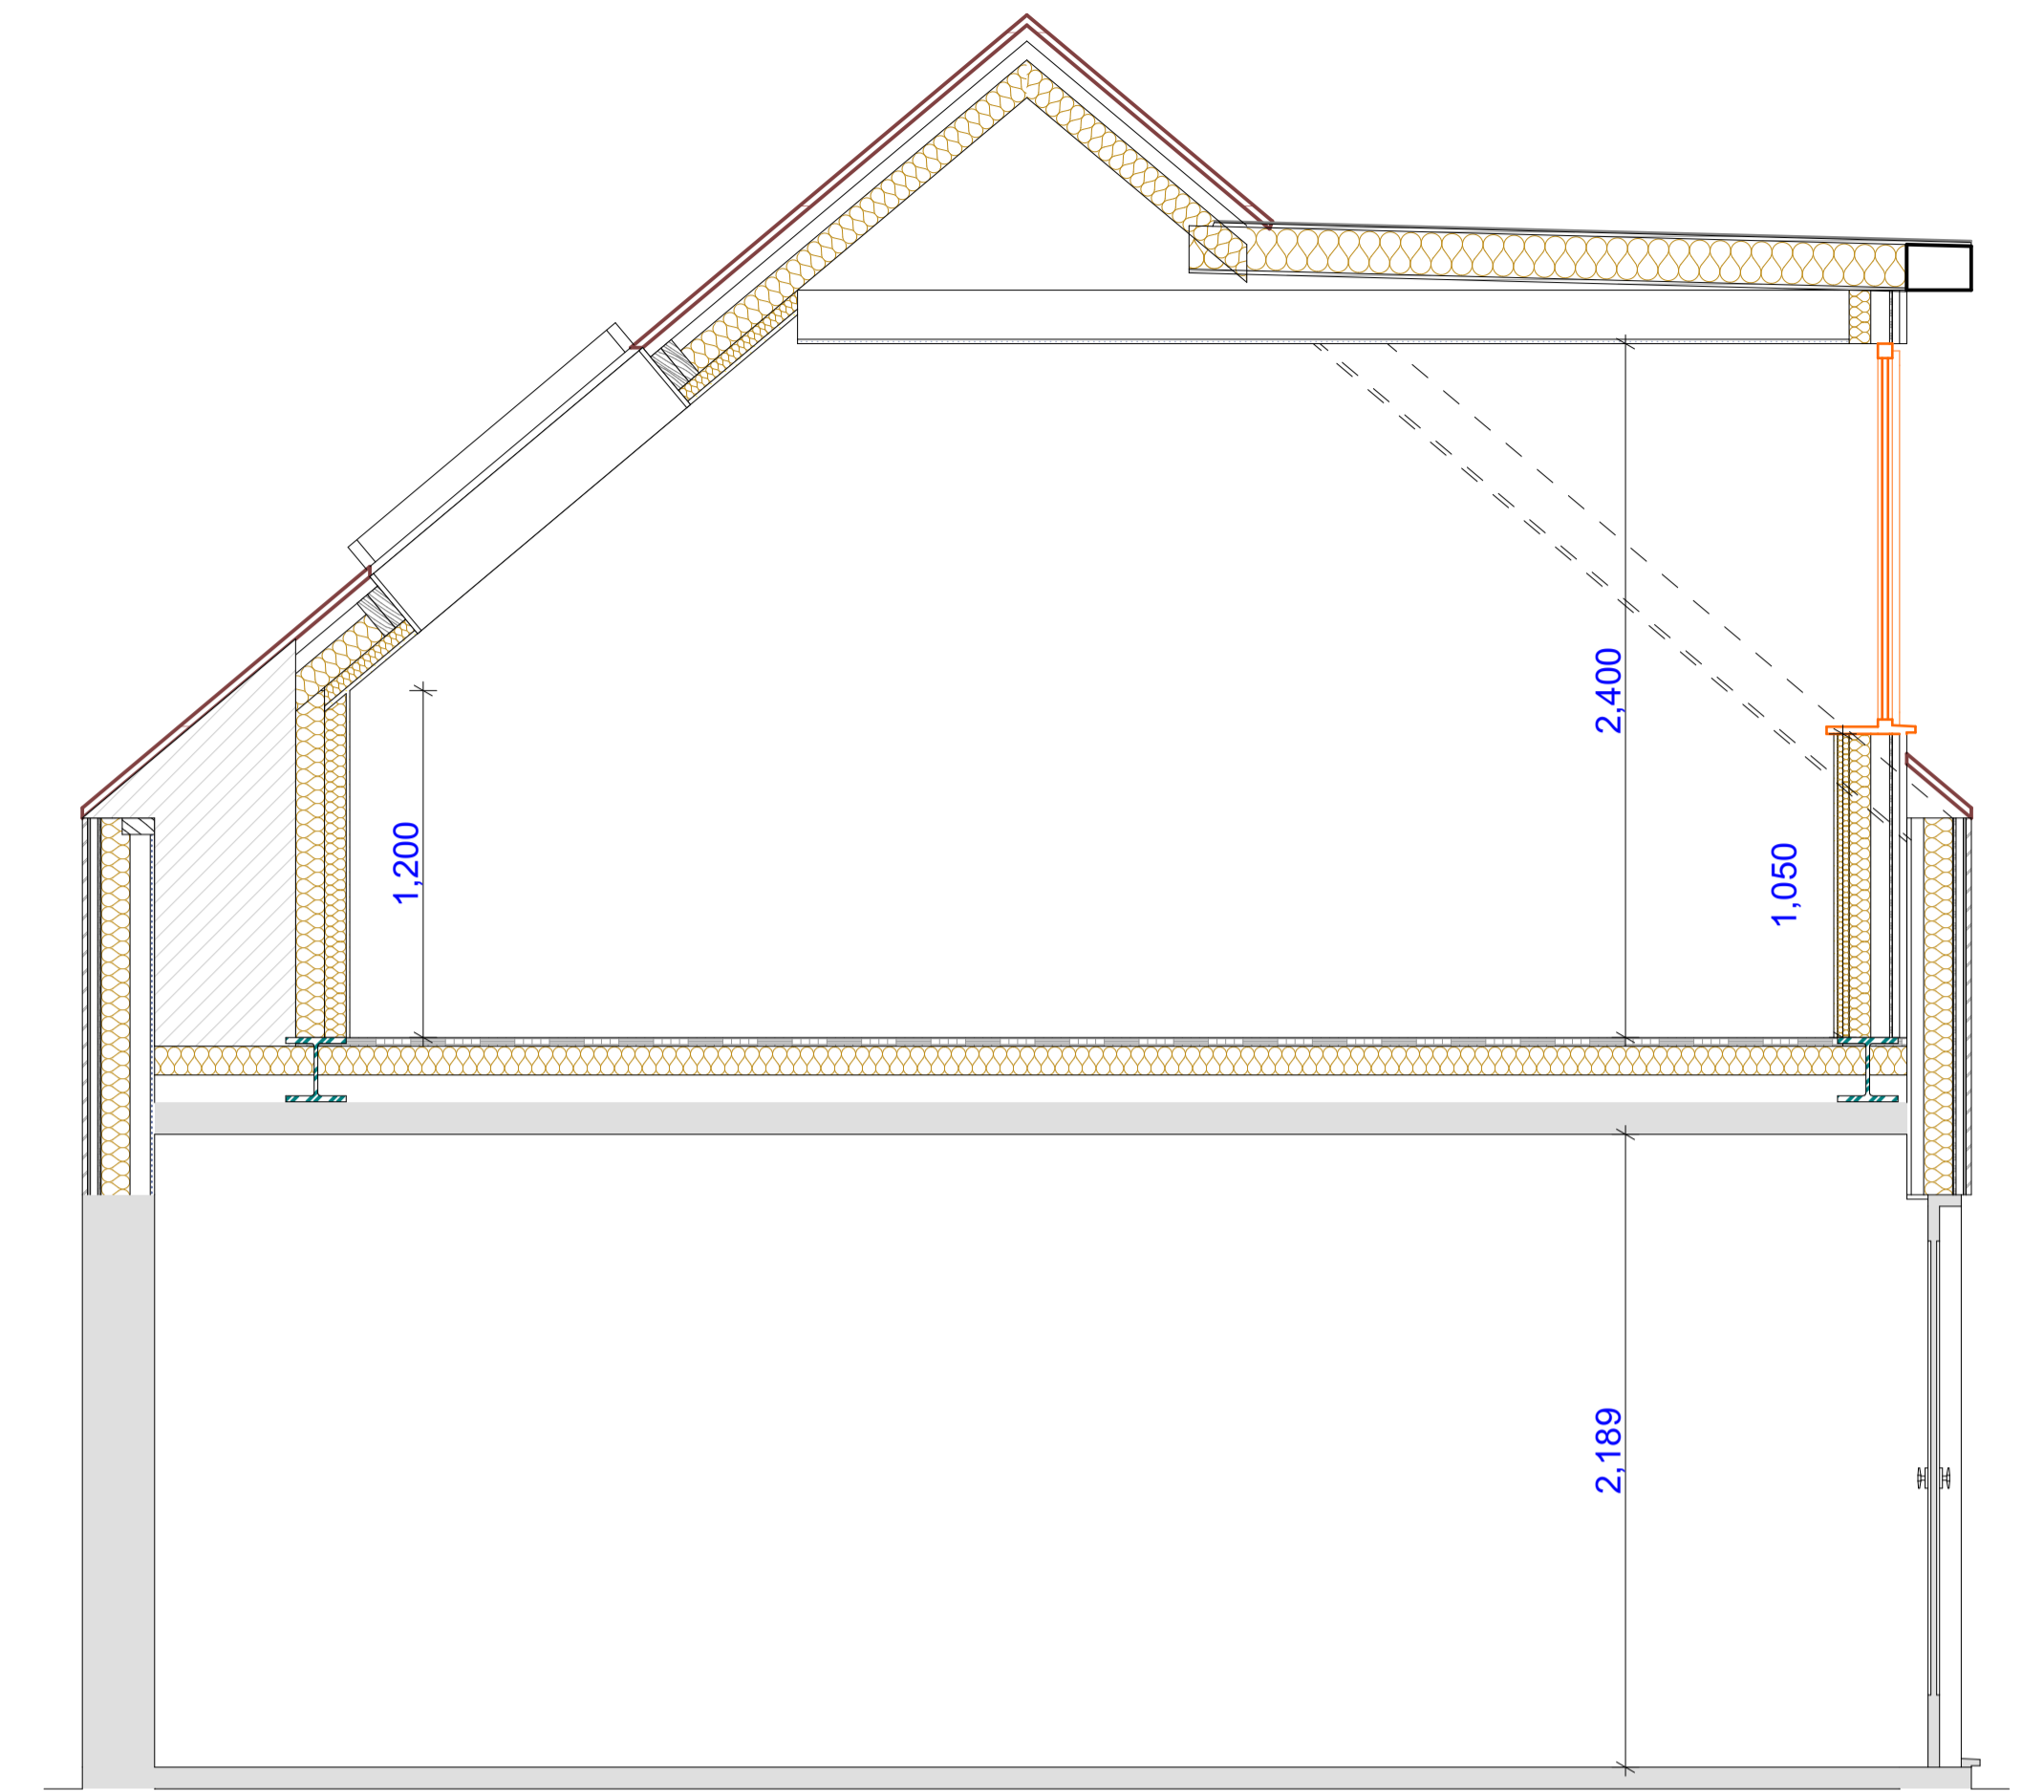

SECTION A-A


1:25

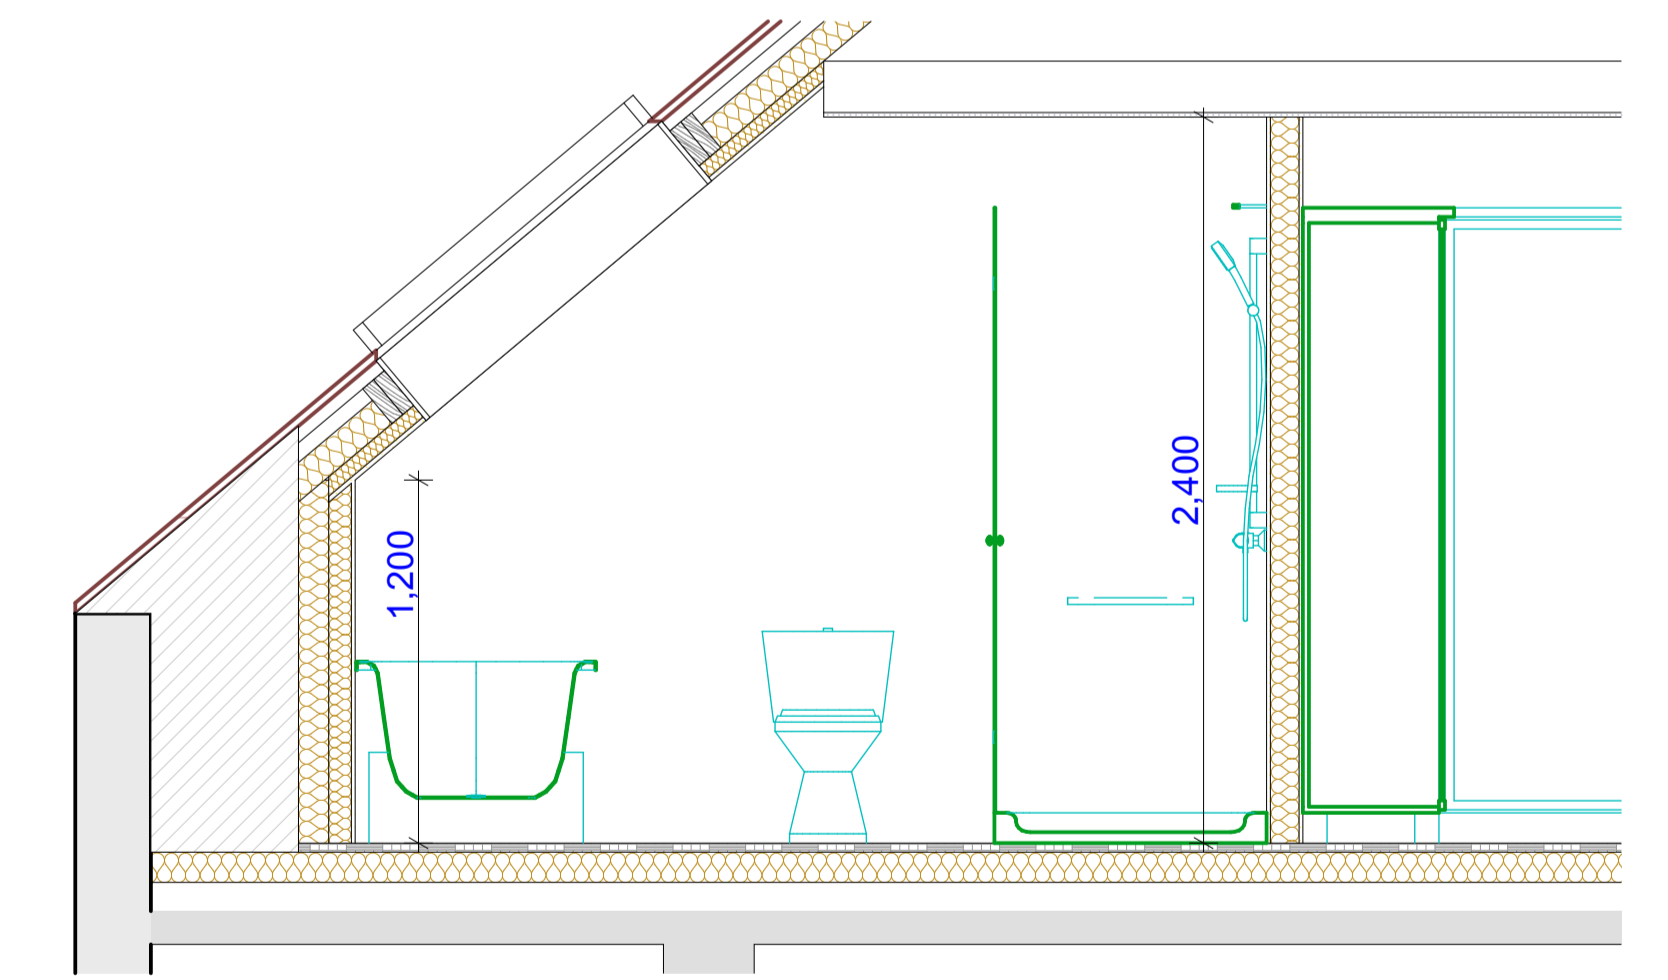

SECTION B-B

1:25

All Dims in millimeters unless otherwise stated. Do not scale except for planning purposes. If in doubt - Ask
This drawing is confidential and is the property of Keenan Project Designs Ltd.
© Copyright

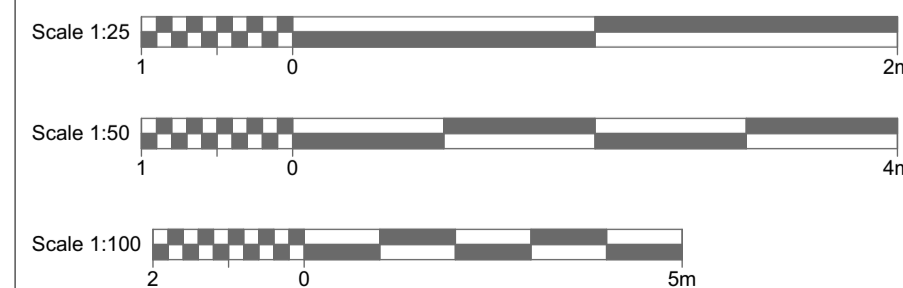

KEENAN
PROJECT
DESIGNS

KEENAN PROJECT DESIGNS

0800 233 5787
INFO@KEENANPROJECTDESIGNS.COM
WWW.KEENANPROJECTDESIGNS.COM

CLIENT:
James Quigley

ADDRESS:
Grange Court, Great North Road, South
Muskham, Newark, Nottinghamshire NG23 6EB

DATE:
23/08/2023

DRAWING SHEET SIZE:
A1

DRAWN BY:
Val Pelovski

DRAWING NUMBER:
2164 D - 03

PROJECT LEAD:
Ivan Sapov

REVISION: D
08/09/2023
Val Pelovski