



Site Location

1:1250

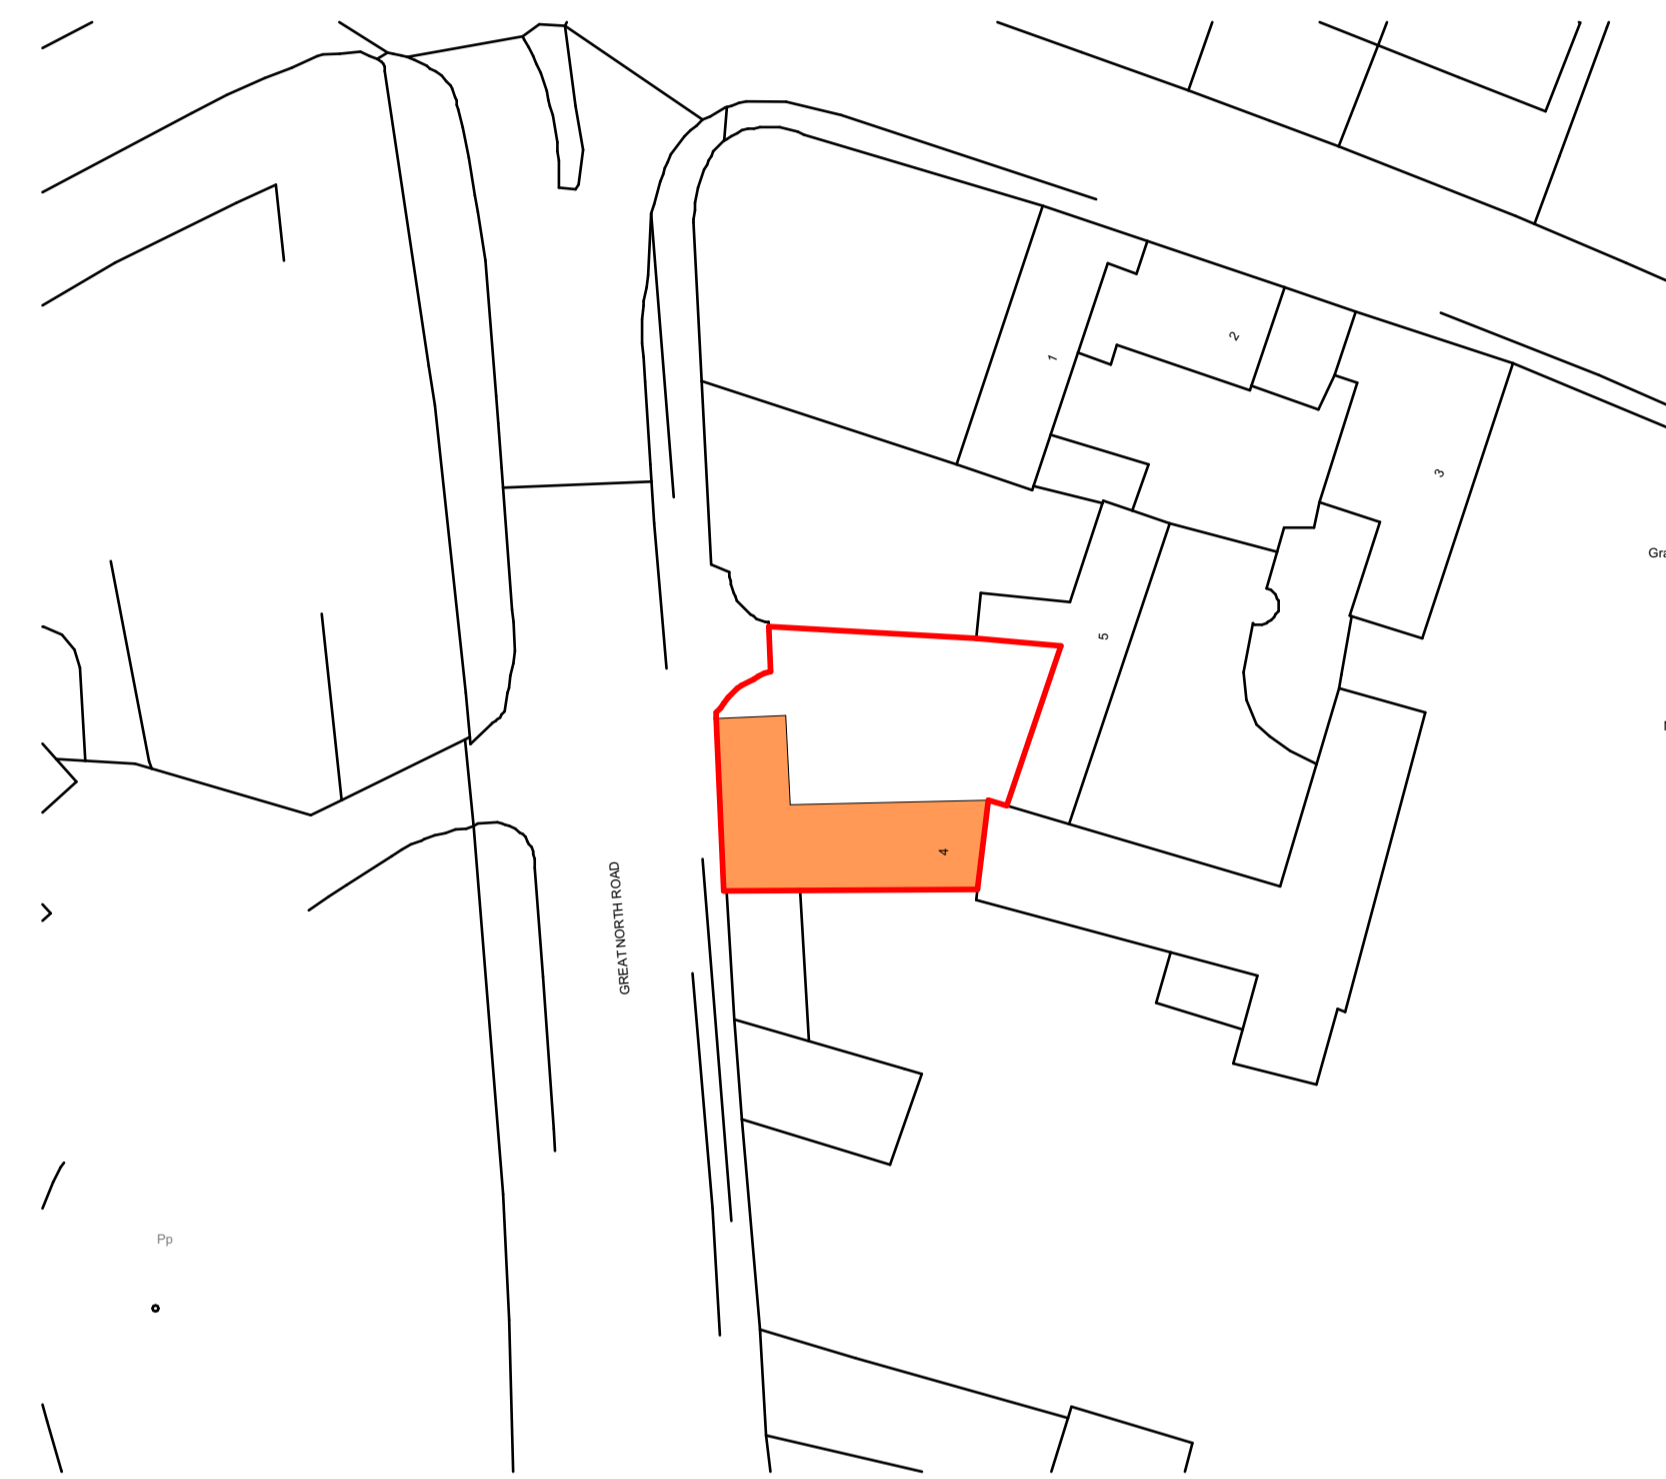


Proposed Site Layout

1:500

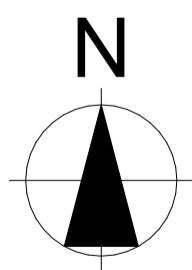

All Dims in millimeters unless otherwise stated.
Do not scale except for planning purposes.
If in doubt - Ask

This drawing is confidential and is the property of Keenan Project Designs Ltd.
© Copyright

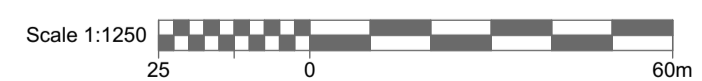

KEENAN
PROJECT
DESIGNS

KEENAN PROJECT DESIGNS
0800 233 5787
INFO@KEENANPROJECTDESIGNS.COM
WWW.KEENANPROJECTDESIGNS.COM

CLIENT:
James Quigley

ADDRESS:
Grange Court, Great North Road, South
Muskham, Newark, Nottinghamshire NG23 6EB

DATE:
23/08/2023

DRAWING SHEET SIZE:
A1

DRAWN BY:
Val Pelovski

DRAWING NUMBER:
2164 D - 07

PROJECT LEAD:
Ivan Sapov

REVISION: D
08/09/2023
Val Pelovski