
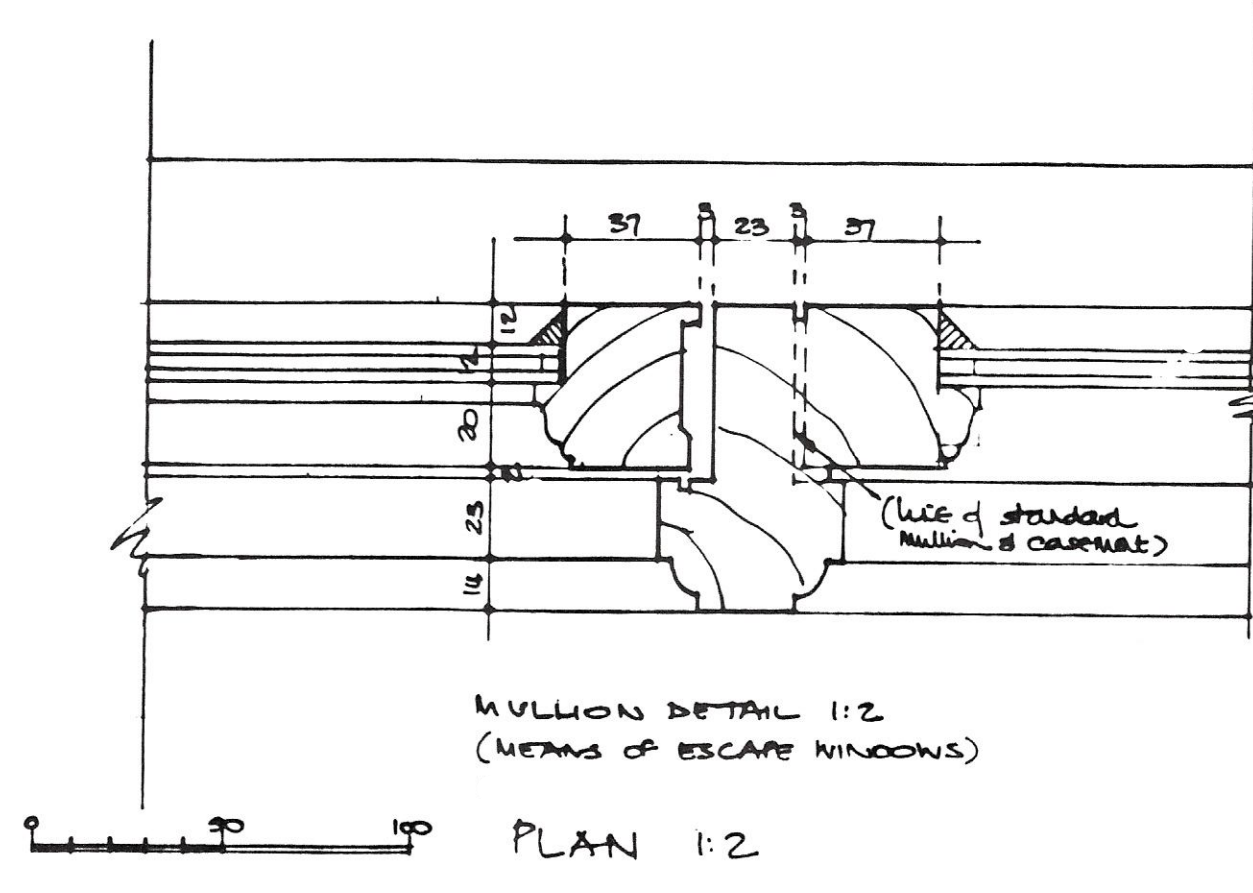


ELEVATIONS 1:20

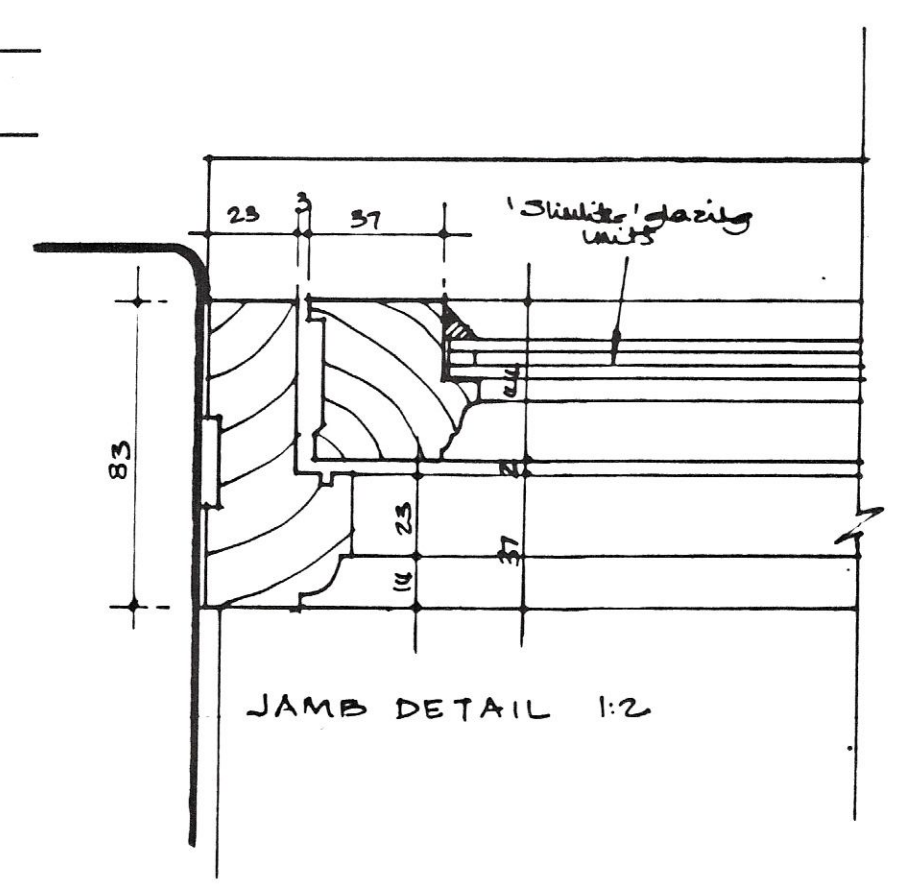

PLAN 1:2

© HUCKLESBY ARCHITECTS DO NOT SCALE FROM DRAWINGS. USE FIGURED DIMENSIONS ONLY. REPORT ANY DISCREPANCIES IMMEDIATELY TO ARCHITECTS	
Old Hall Cottage Main Road Hemingstone Suffolk IP6 9RJ	ANNEXE
Ms J Smart	WINDOW DETAILS
	Elevations and Detailed Sections
HUCKLESBY ARCHITECTS Old Hall Farm, Main Road, Hemingstone, Suffolk IP6 9RJ Tel: 01449 760660 Email: hucklesby.arch@btconnect.com	Scale: 1:20/1:2 Date: 24.08.23 Job No: E0859 Drg No: 20