



5 SECTION AA
Scale: 1:50

THOLTAN DESIGN & BUILD LTD

CLIENT

Janette Ray

JOB TITLE / NO.

4 South Cottages, York

DRAWING / WORK STAGE

Existing Section : WS 1

DRG NO.

102

SCALE

1: 50 @ A3




DRAWN

James Nolan

APPROVED

DATE

12/01/21

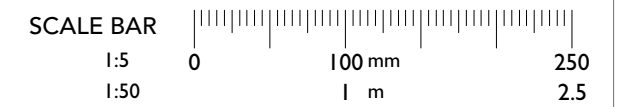

All dimensions must be checked on site and not be scaled from this drawing