


Notes


PRIOR TO THE COMMENCEMENT OF ANY WORKS, THE BUILDER IS TO CHECK AND/OR DETERMINE ALL CONSTRUCTION DETAILS, INCLUDING CHECKING EXISTING SITE LEVELS AND DIMENSIONS. THIS DRAWING IS TO BE READ IN CONJUNCTION WITH ALL OTHER PROJECT DRAWINGS, CONSTRUCTION NOTES AND/OR PROJECT SPECIFICATION. ALL DISCREPANCIES SHOULD BE REPORTED IMMEDIATELY. DO NOT CONSTRUCT OFF THESE DRAWINGS IN ANY WAY. DO NOT SCALE OFF THESE DRAWINGS. THESE DRAWINGS ARE FOR VISUAL PURPOSES IN PLANNING PERMISSION ONLY.

THESE DRAWINGS ARE UNDER THE OWNERSHIP OF DESIGN DESIGNED LTD. IF ANY CHANGES ARE MADE TO THE DESIGN WITHOUT PRIOR DISCUSSION WITH DESIGN DESIGNED, THE PERSON(S) RESPONSIBLE WILL TAKE ON THE PRINCIPAL DESIGNER ROLE, ITS RESPONSIBILITIES AND LIABILITIES.

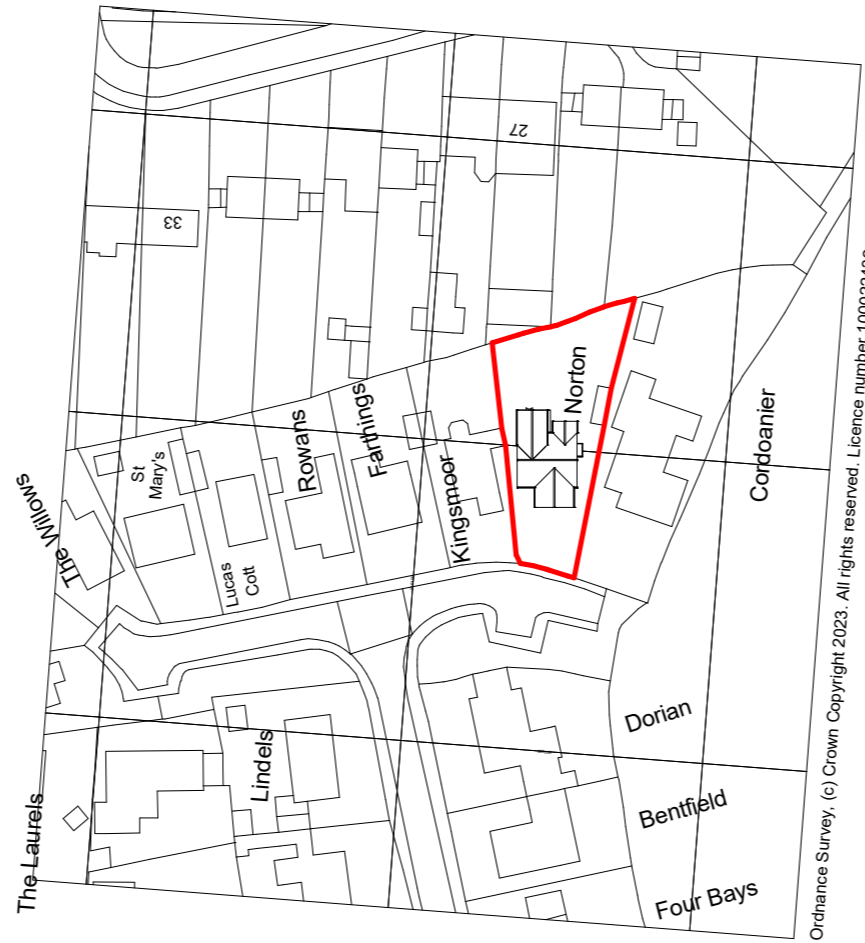

Ordnance Survey, (c) Crown Copyright 2023. All rights reserved. Licence number 100022432

1 Site Location Plan
1 : 1250

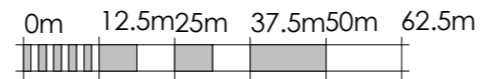

VISUAL SCALE 1:1250 @ A3

Client
Mrs Sinclair

Project Address
Norton,
Cannons Lane,
Hatfield Broad Oak,
CM227HY.

Drawing Title
Site Location Plan

Status
S1 - As Existing

Scale @ A3
1 : 1250
Date 03/08/23
Drawn by
O.Dickens

Drawing No.
000_ S1/06

Revision

No.	Date	Description

