
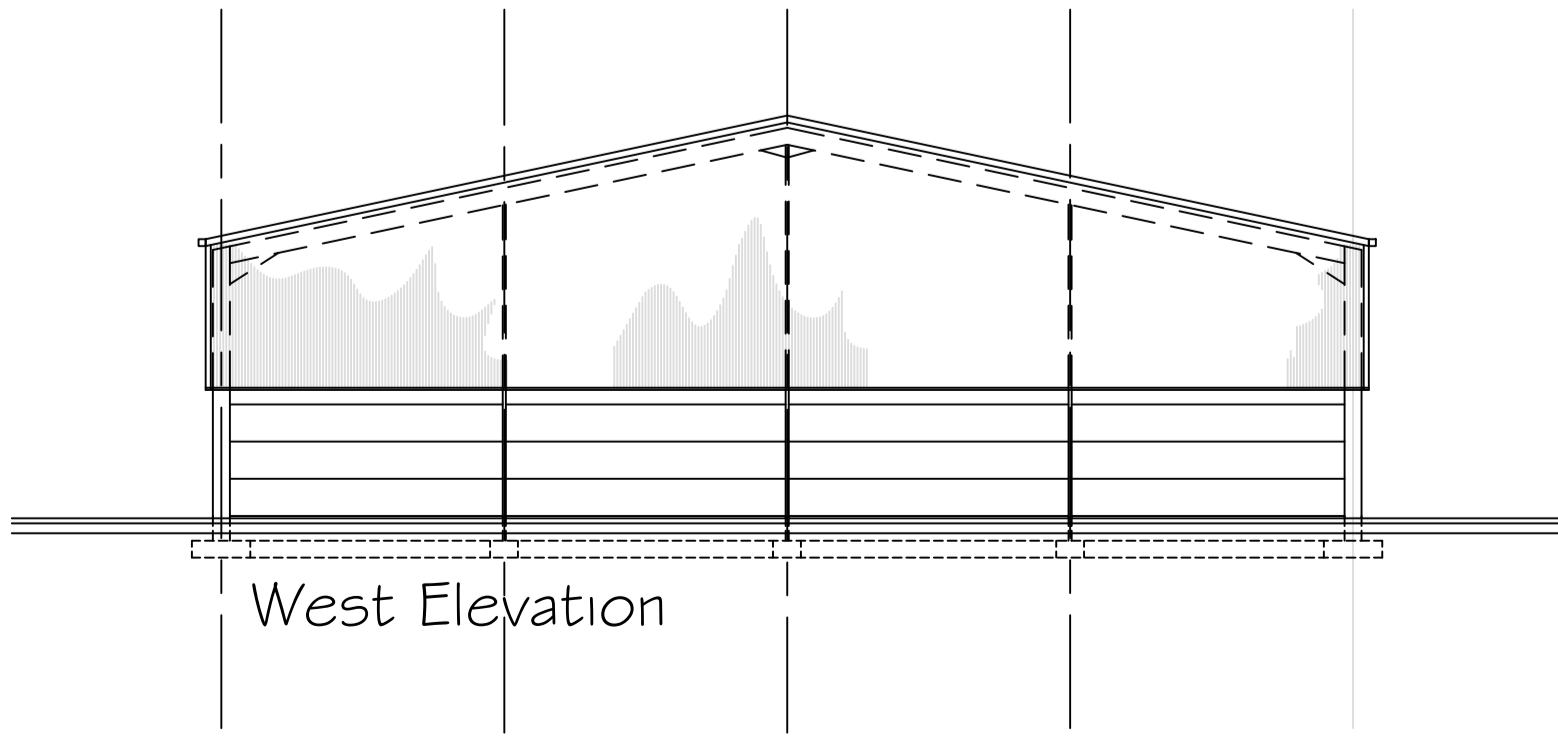
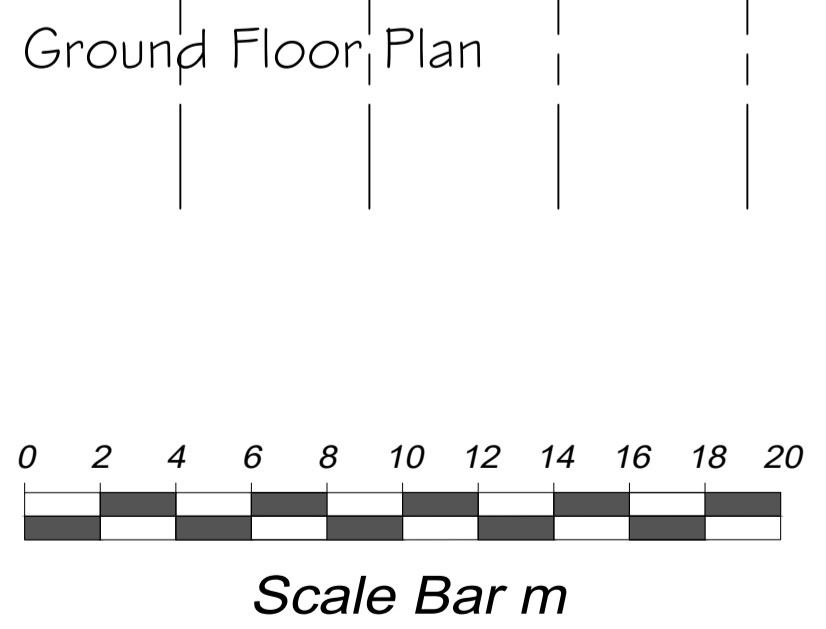
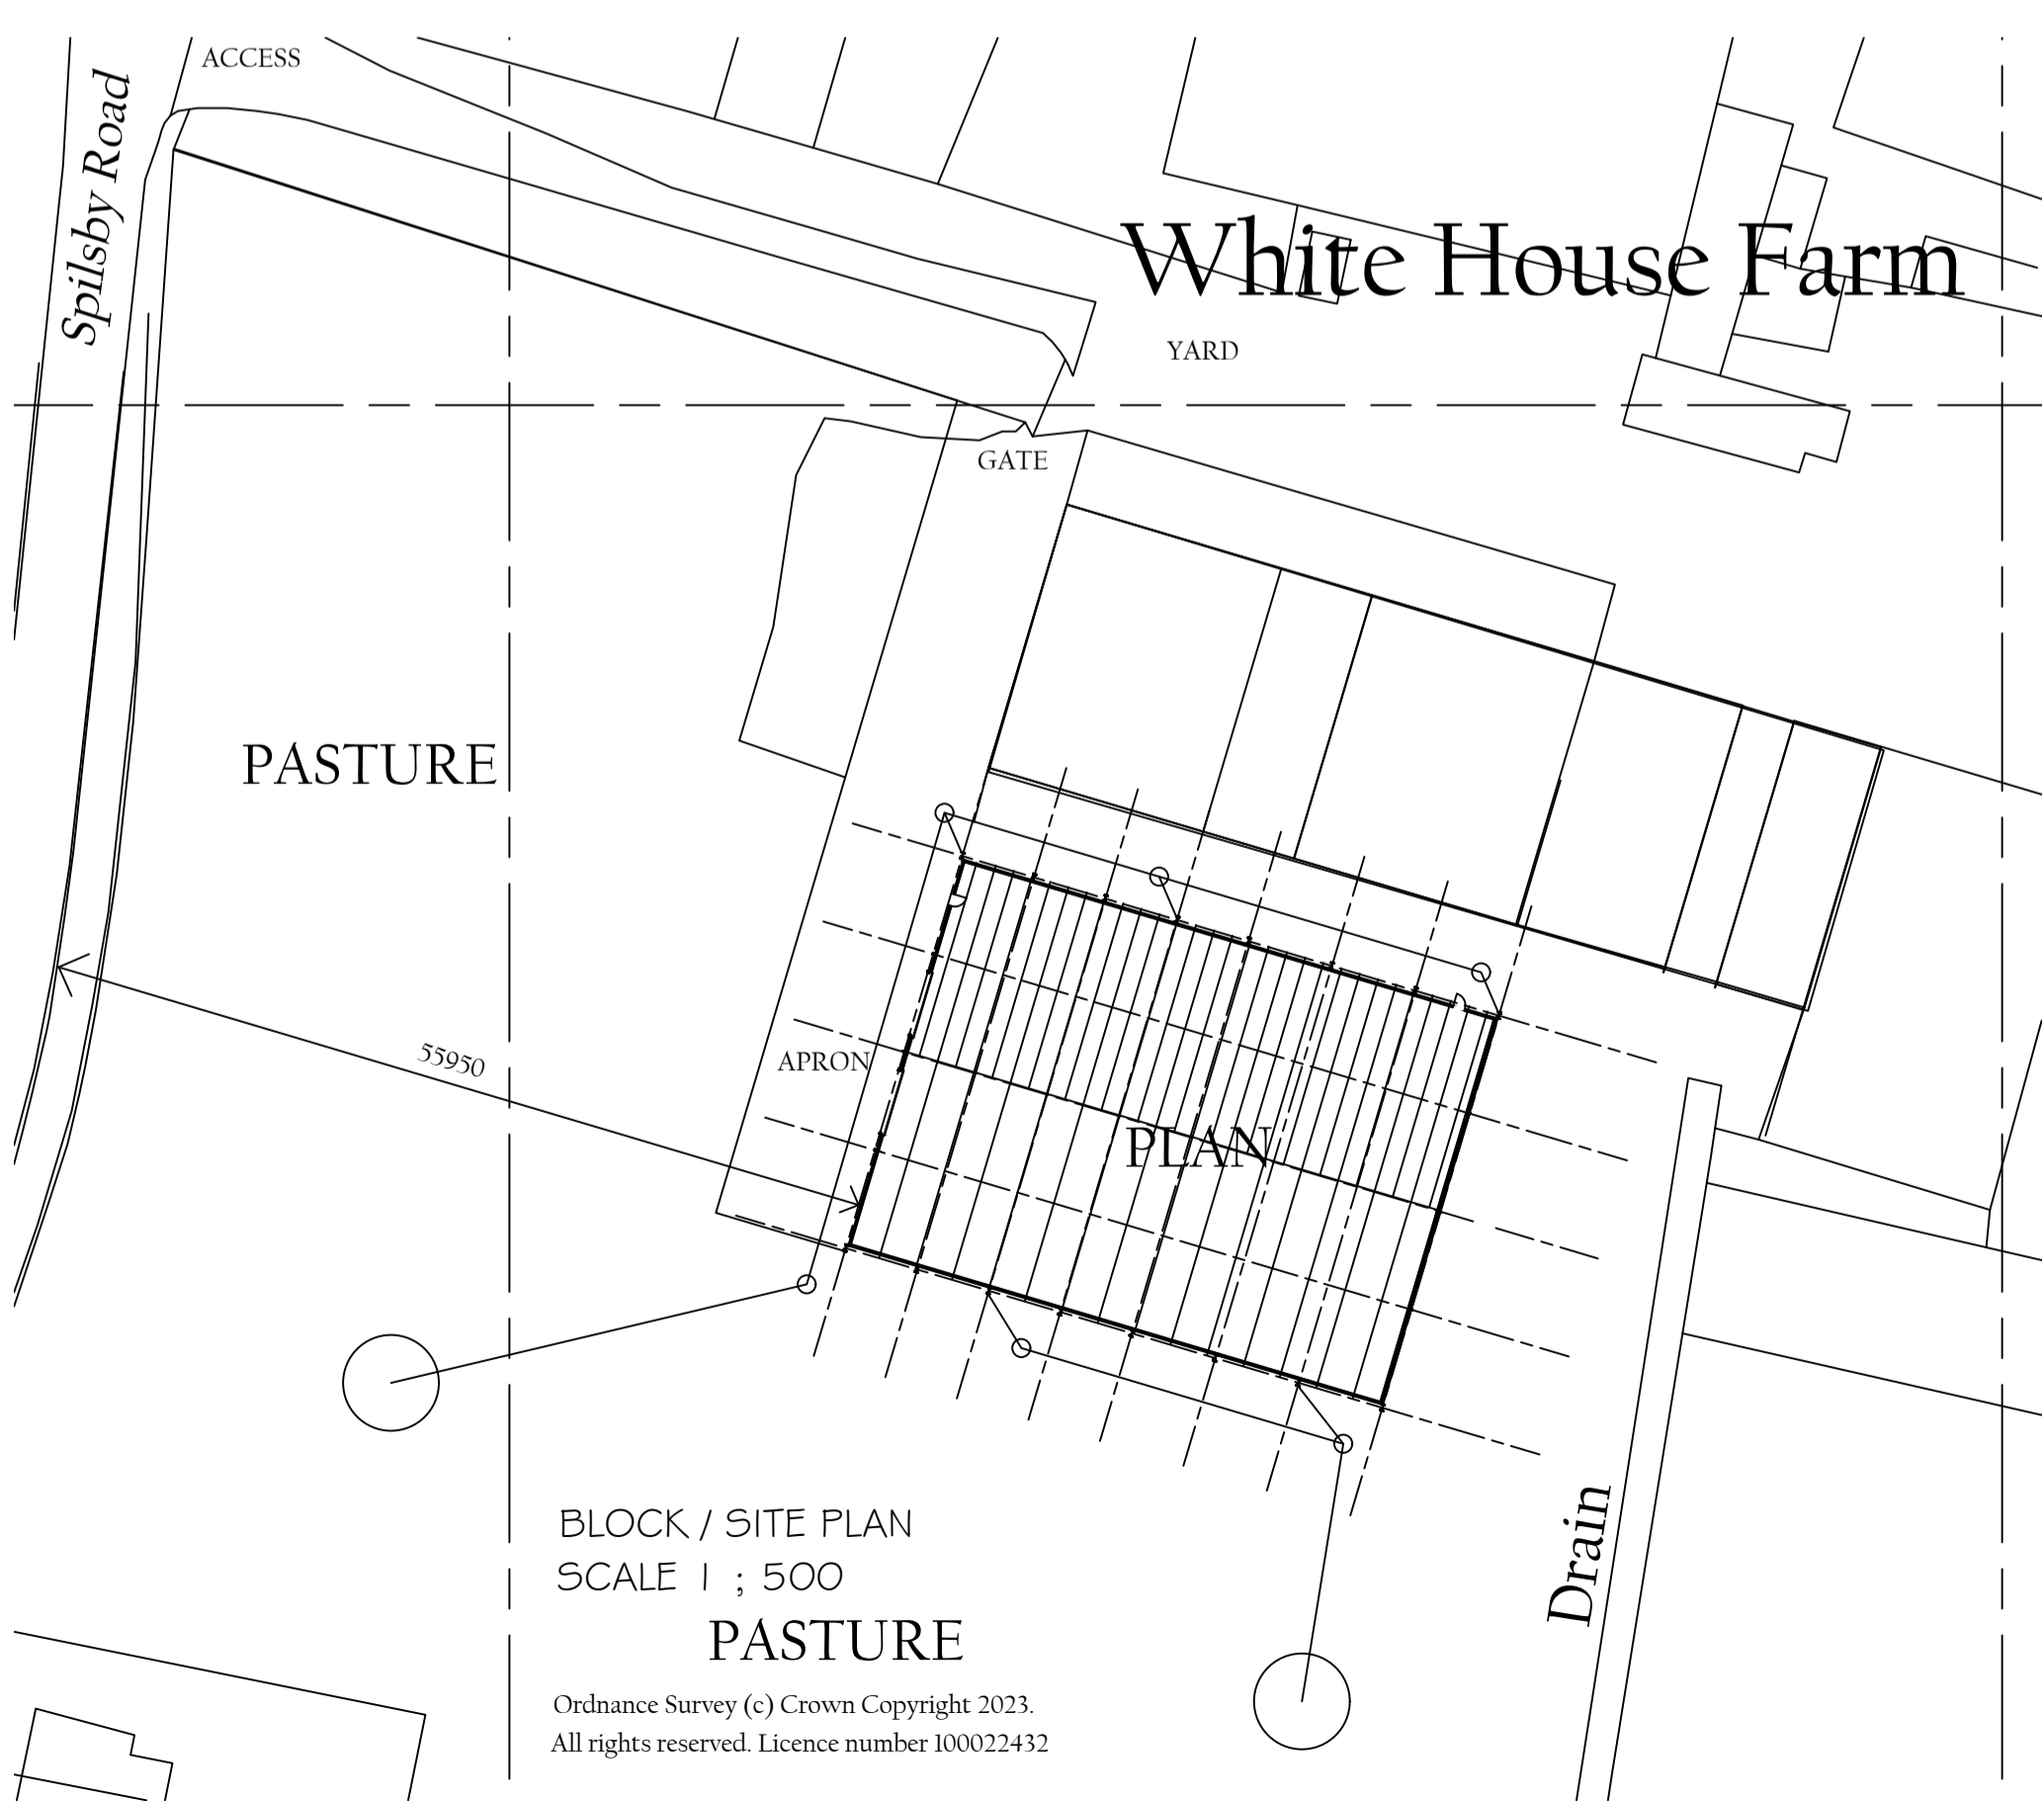
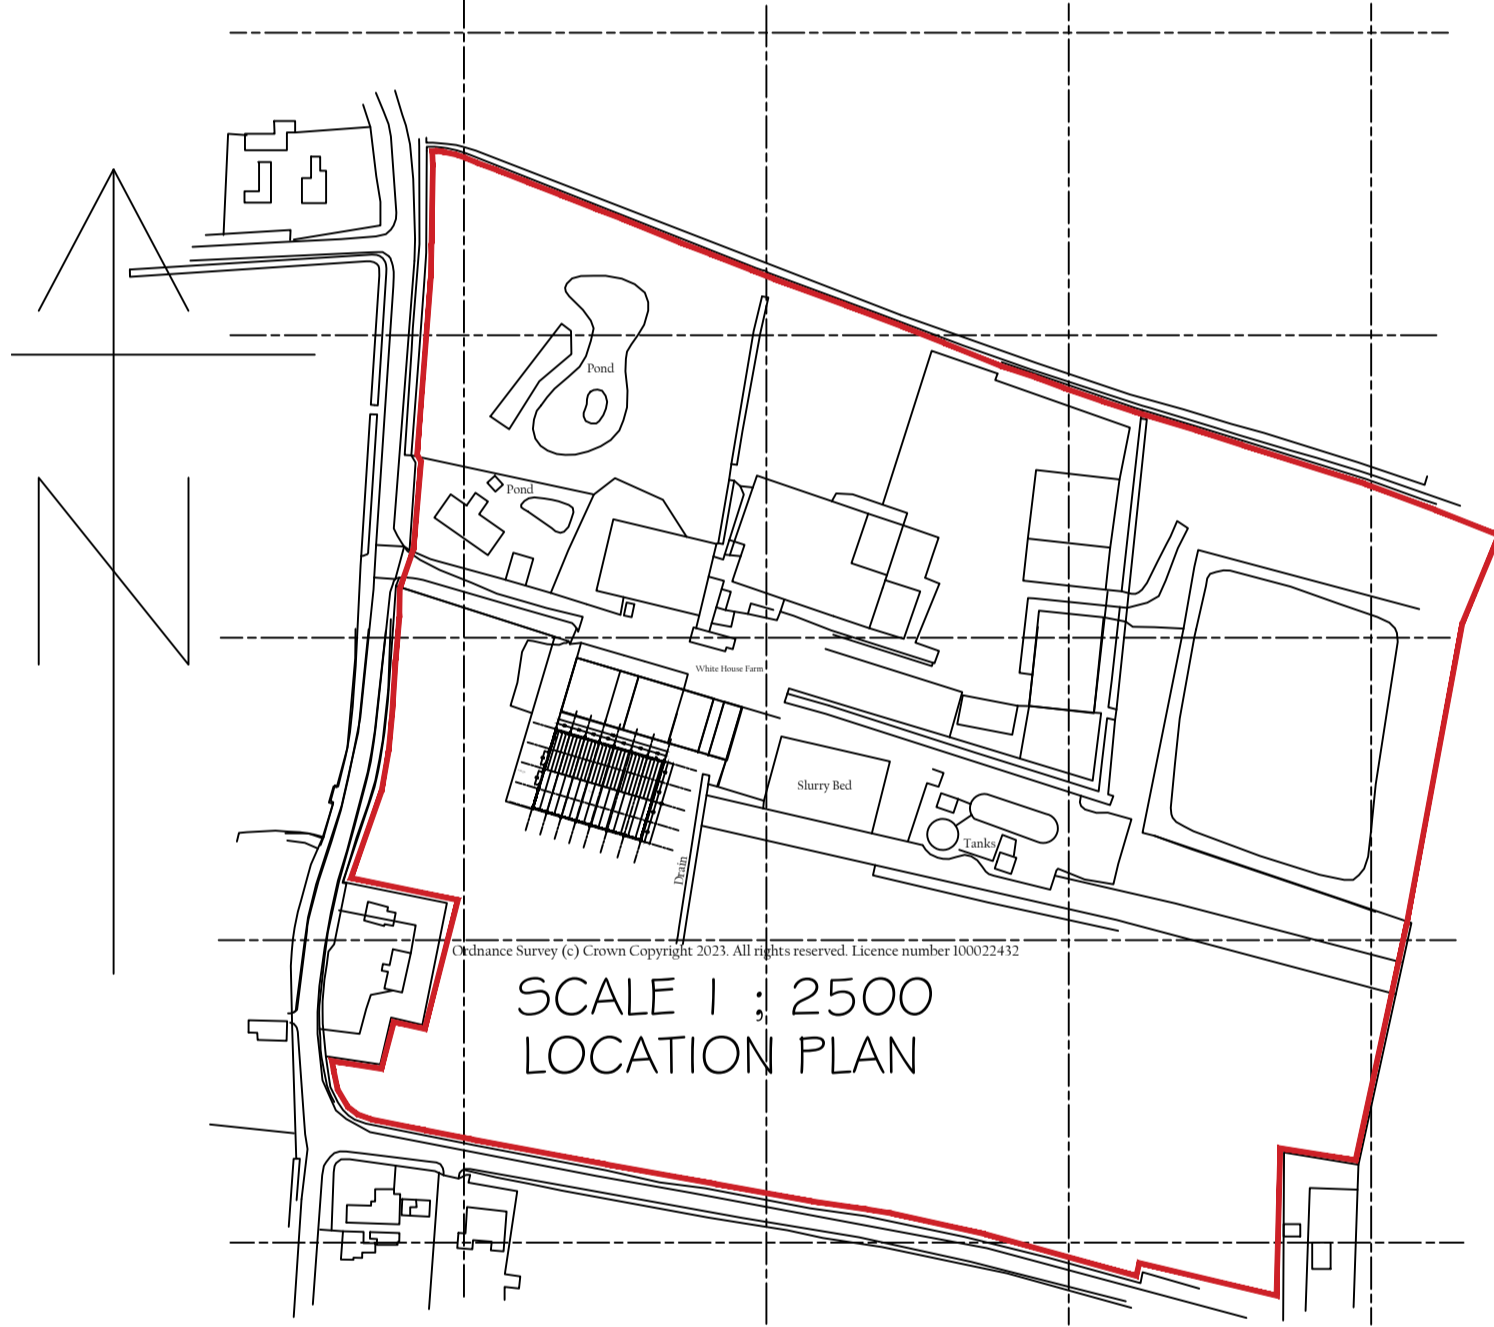
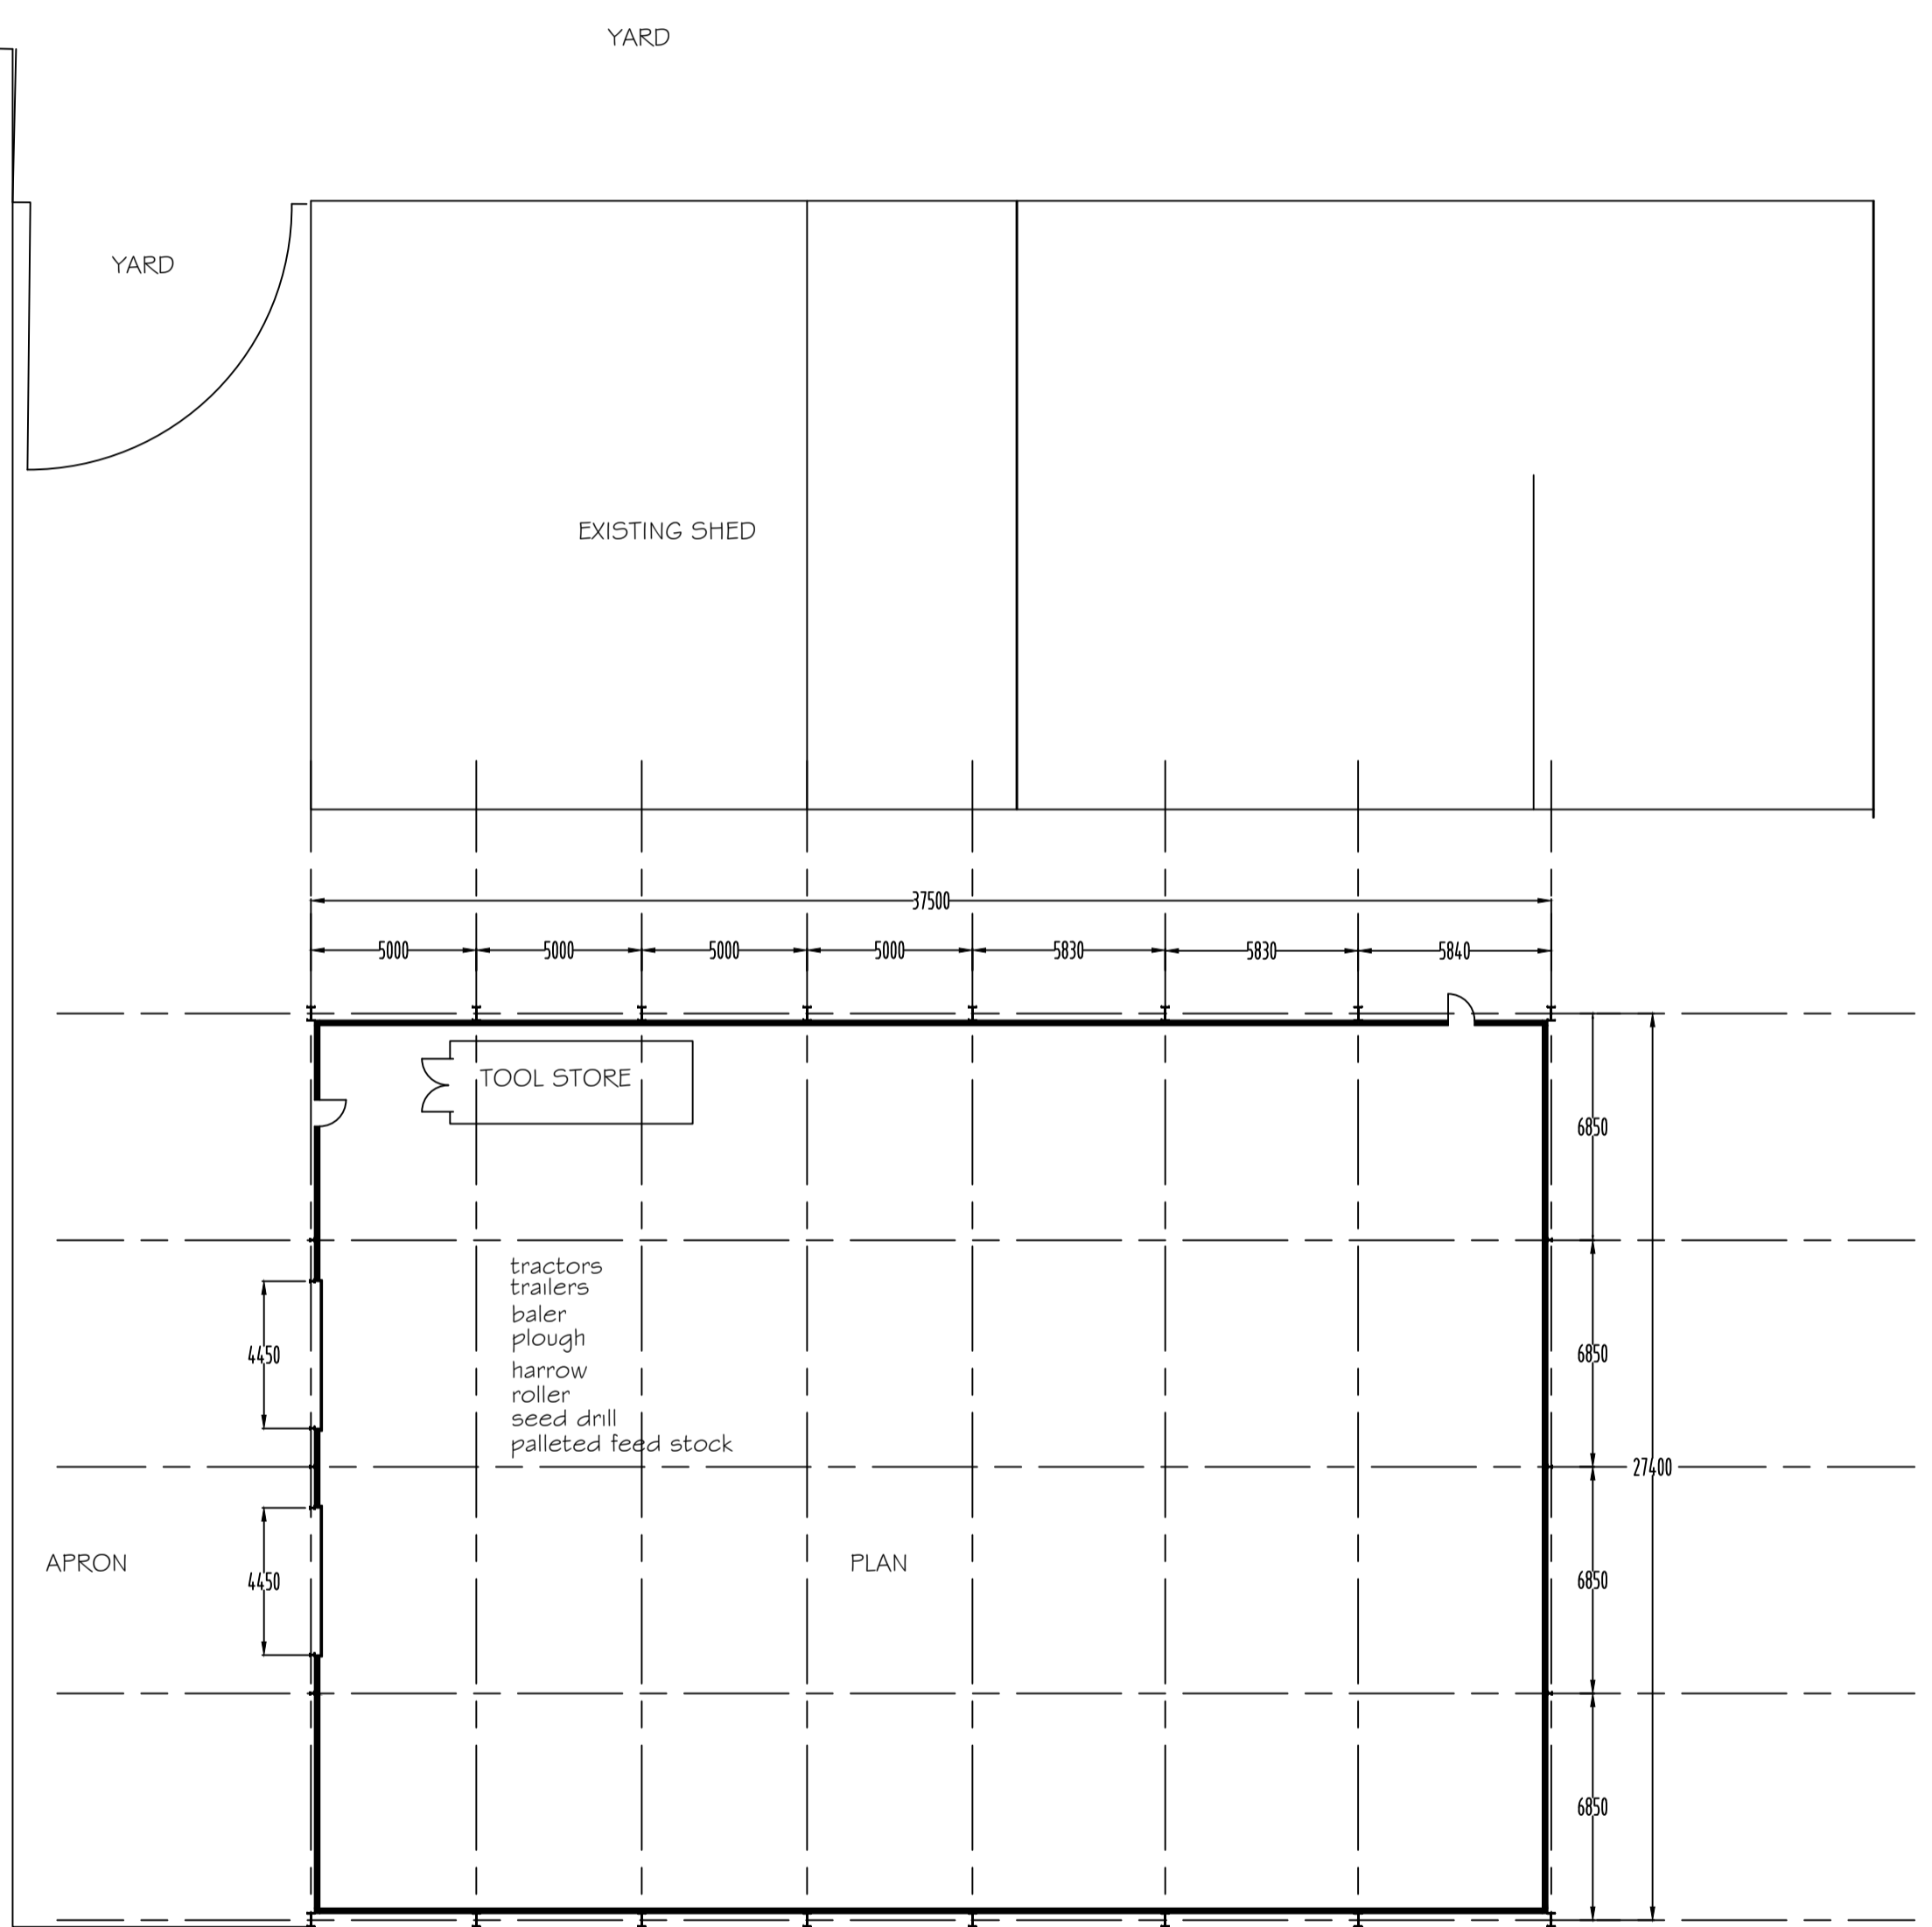
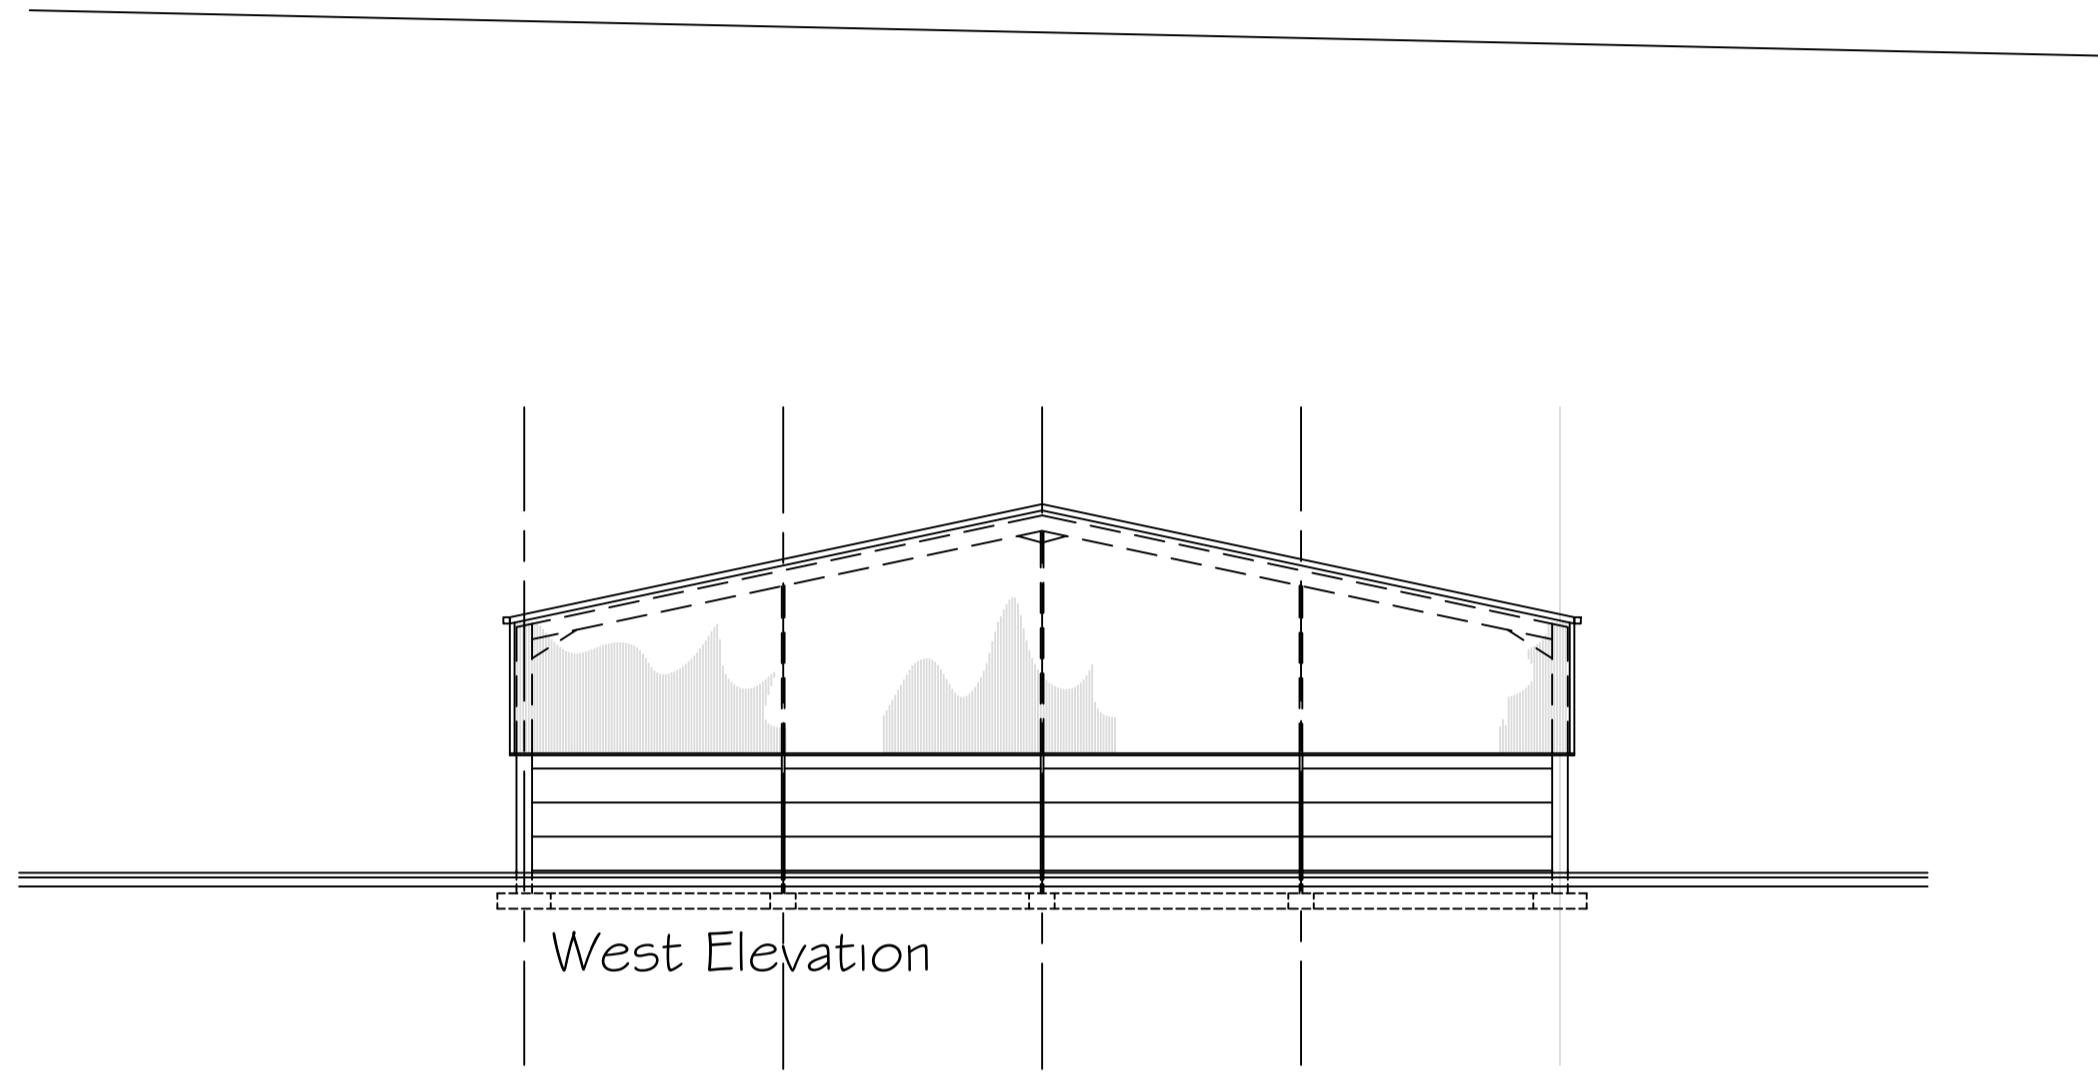


APPROVAL

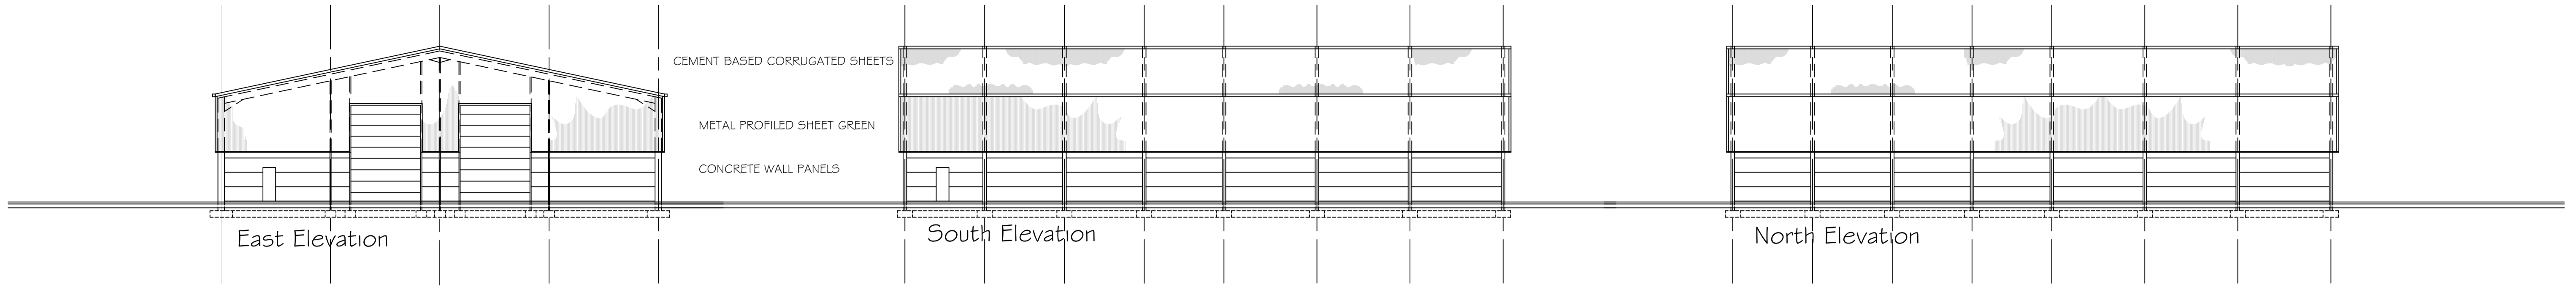

DO ARCHITECTURAL SERVICES LTD
 ARCHITECTURAL AND PLANNING SERVICES
 THE BARN, PARTNEY MILL, SPILSBY, LINCOLNSHIRE, PE23 4PE
 TEL NO. 015601 500336; MOB. NO 07776227893
 E-mail - dcarchitectural@btconnect.com

Client MR P WILLOUGBY
 Project AGRICULTURAL MACHINE AND EQUIPMENT STORE
 WHITE HOUSE FARM, SPILSBY ROAD, THORPE ST. PETER,
 LINCOLNSHIRE, PE24 4PU

copyright reserved ©
 Drawing Title PLANS AND ELEVATIONS AS PROPOSED Drawing number dc/790W/10
 Scale 1:200 Drawn DB Revision
 Date APRIL 23 Checked