


# Location Plan

Site Address: 8, Earnshaw Clough, Mossley, OL5 9JD

Date Produced: 20-Oct-2023

Scale: 1:1250 @A4

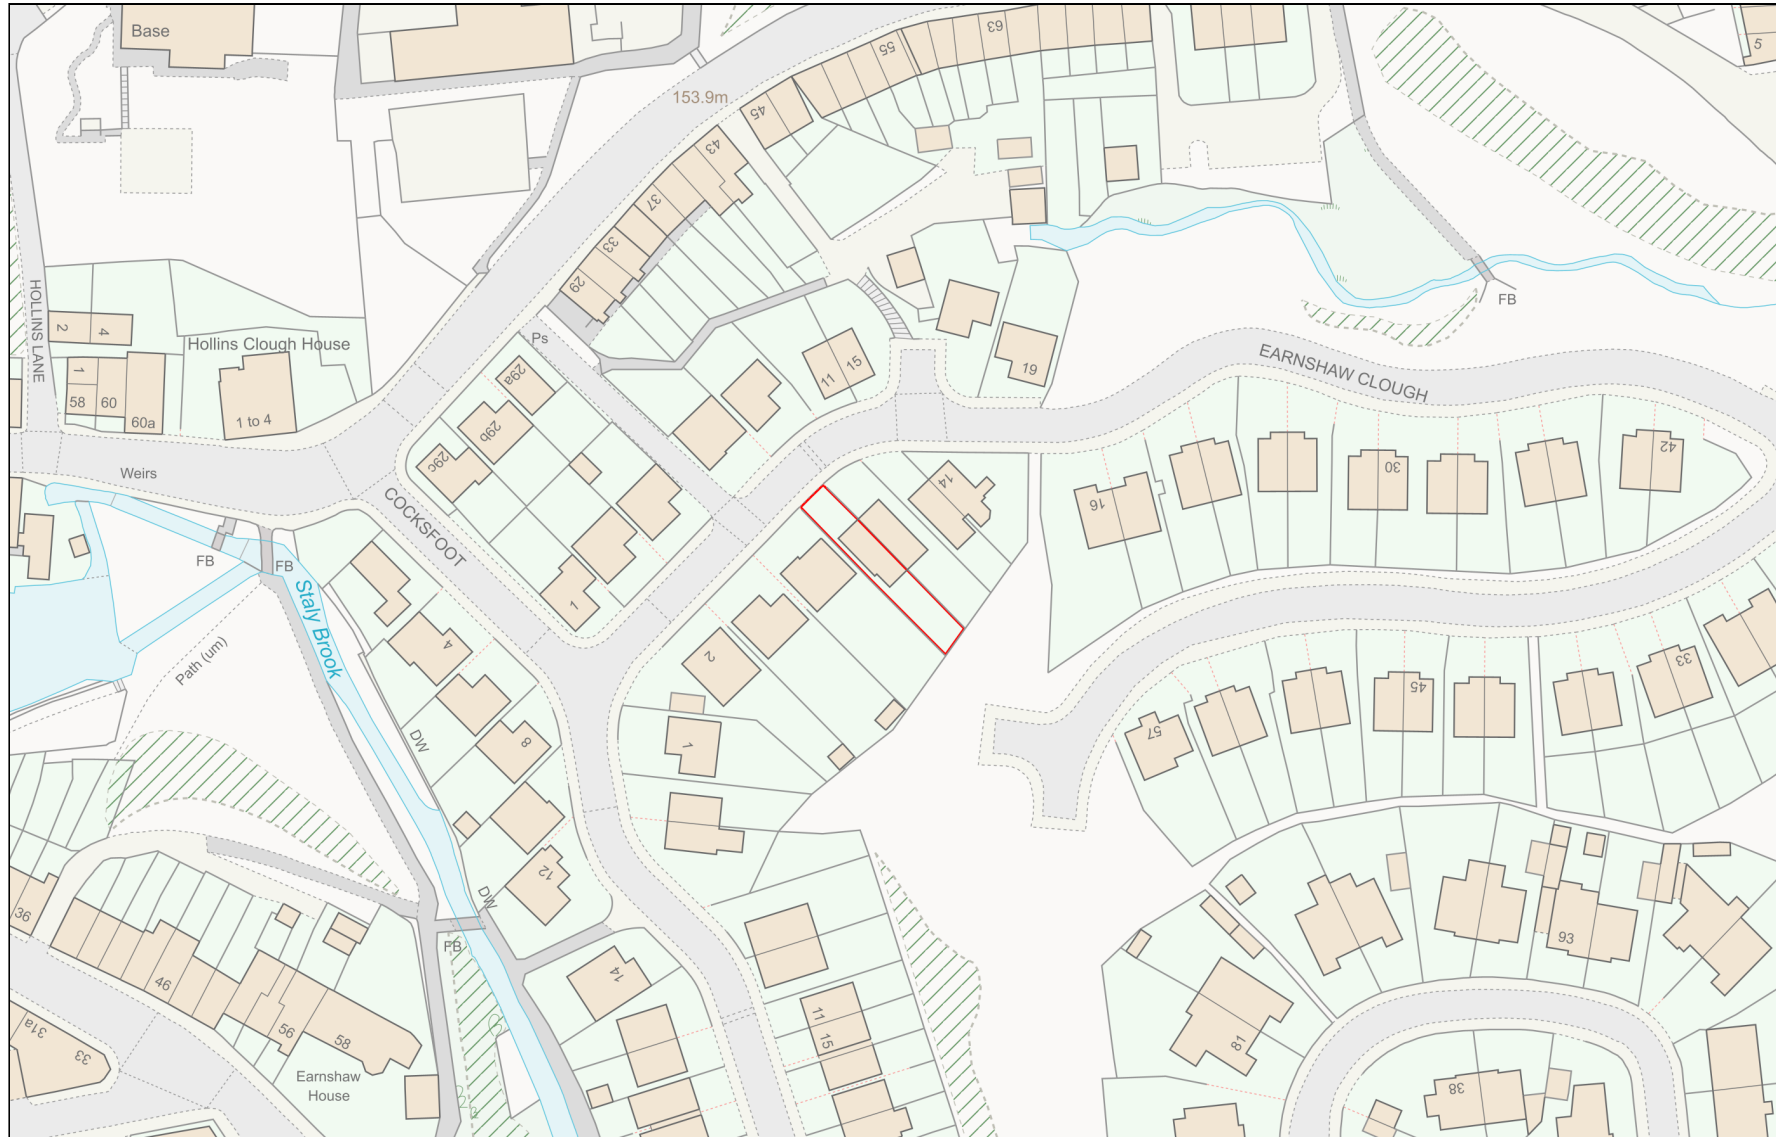

Planning Portal Reference: PP-12543158v1

