


2No Tennis Courts
 2No Netball Courts
 1No 5-a-side Pitch


NOTES
 The copyright of this drawing and design is vested in the Architect and must not be copied or reproduced without written consent.
 This drawing to be read in conjunction with the specification and other drawings
 Do not scale to ascertain dimensions
 All dimensions to be checked and verified on site by the responsible contractor prior to commencement of work

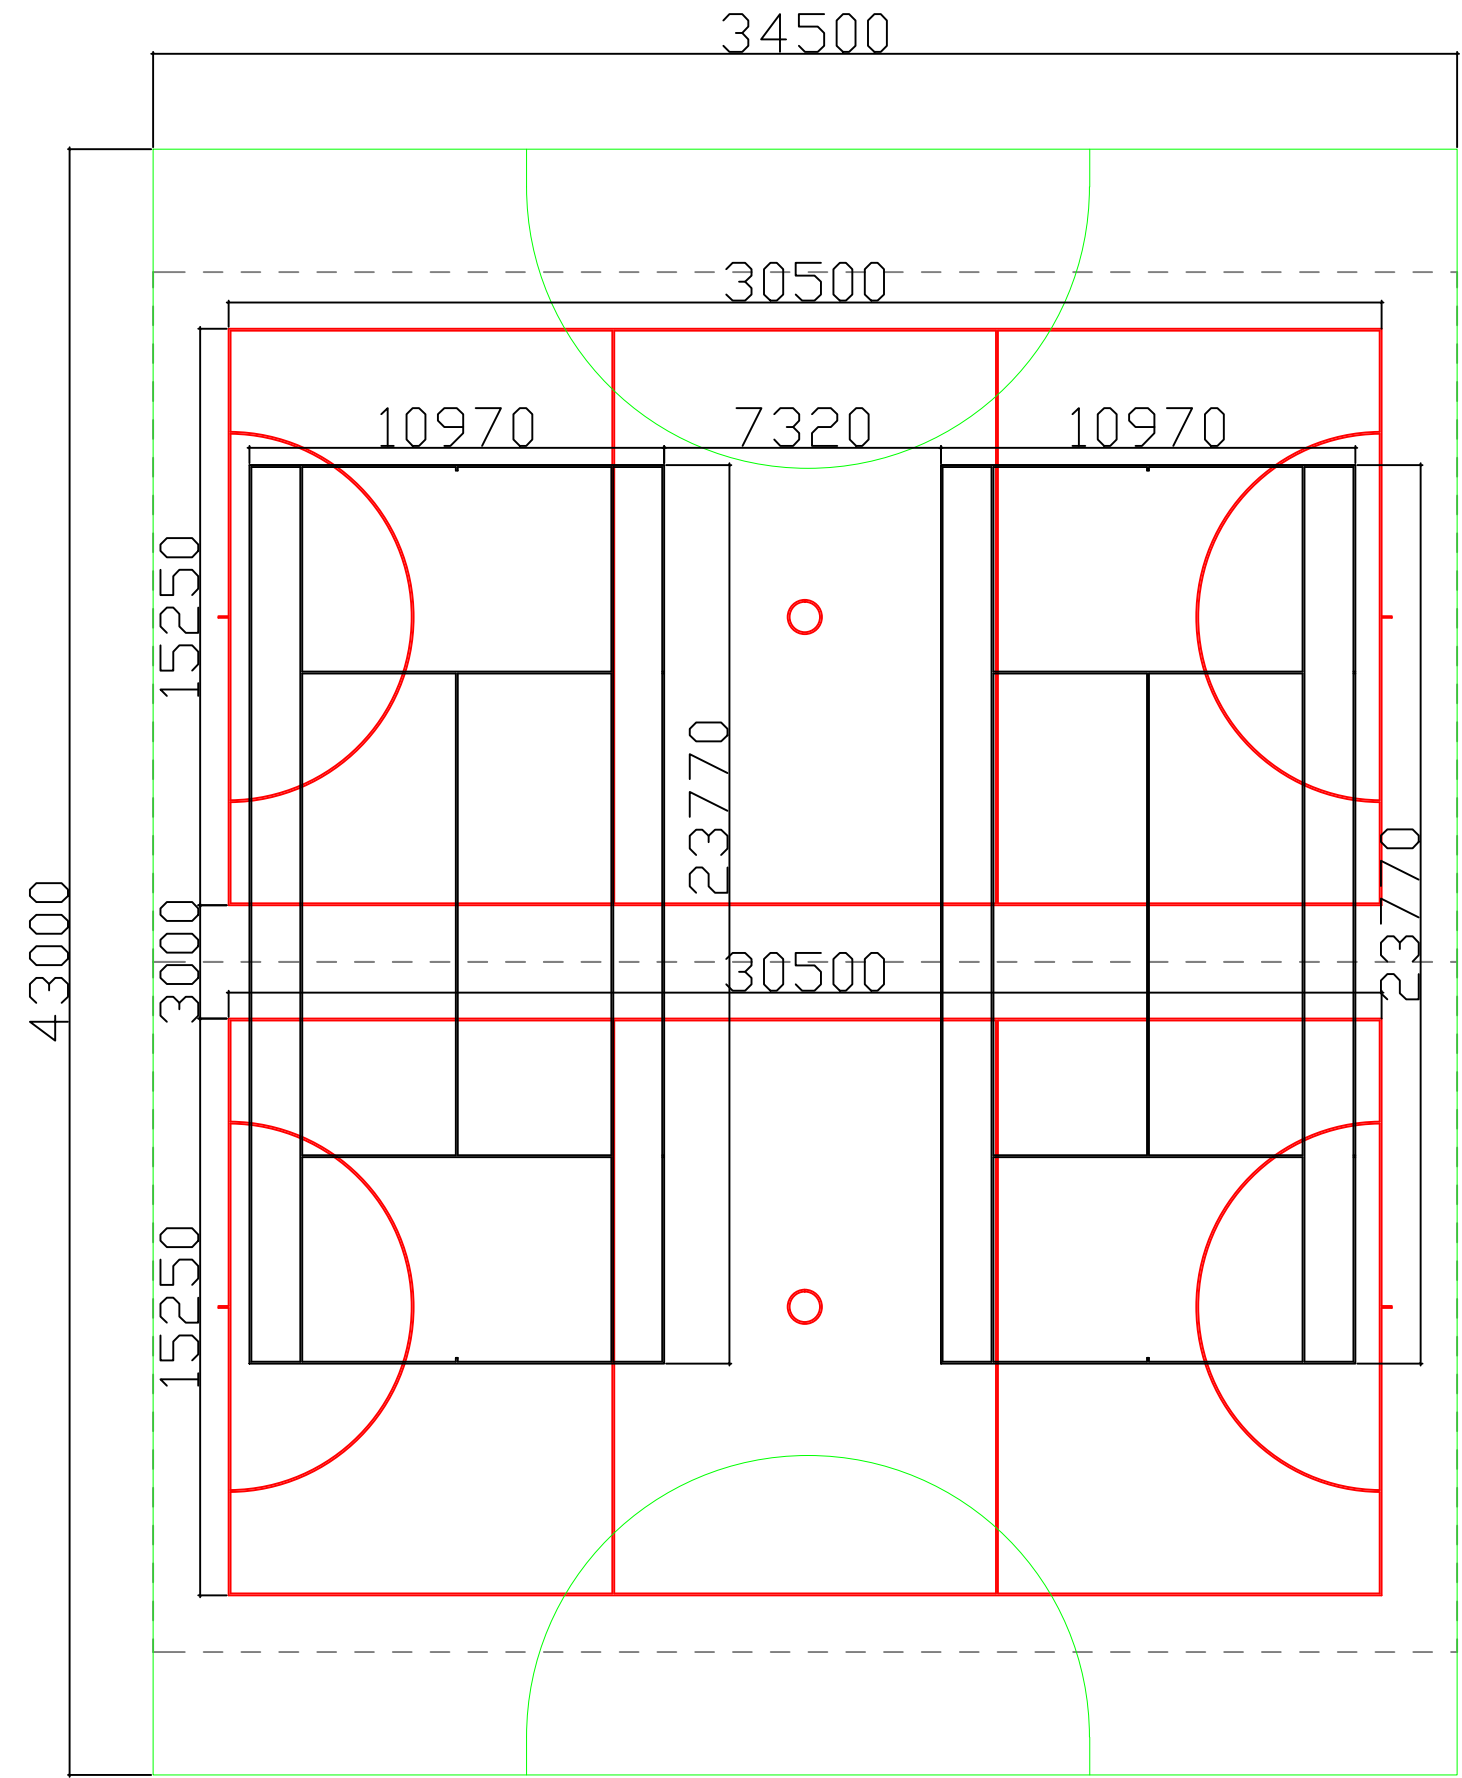

KEY:

- 5-a-side Football (overall size)
- Netball Courts
- Tennis Courts

Rev	Details	Alt.	Date/Chk
CLIENT	CENTRAL LEARNING PARTNERSHIP TRUST	SCALE	SIZE
		1:500	A3
DRAWN BY	JA	CHECKED BY	NA
PROJECT	MOSELEY PARK SCHOOL REPLACEMENT SPORTS CENTRE	PROJECT NUMBER	DATE
		22-004	Oct23
DRAWING NUMBER	022	REVISION	-
DRAWING	PITCH MARKINGS & DIMENSIONS	STATUS	PLANNING



Astley Partnership Ltd
 173 Lower High Street
 Stourbridge
 DY8 1TG
 info@astleypartnership.co.uk