



C Copyright subsists with Gerry Robb Architectural Design Services

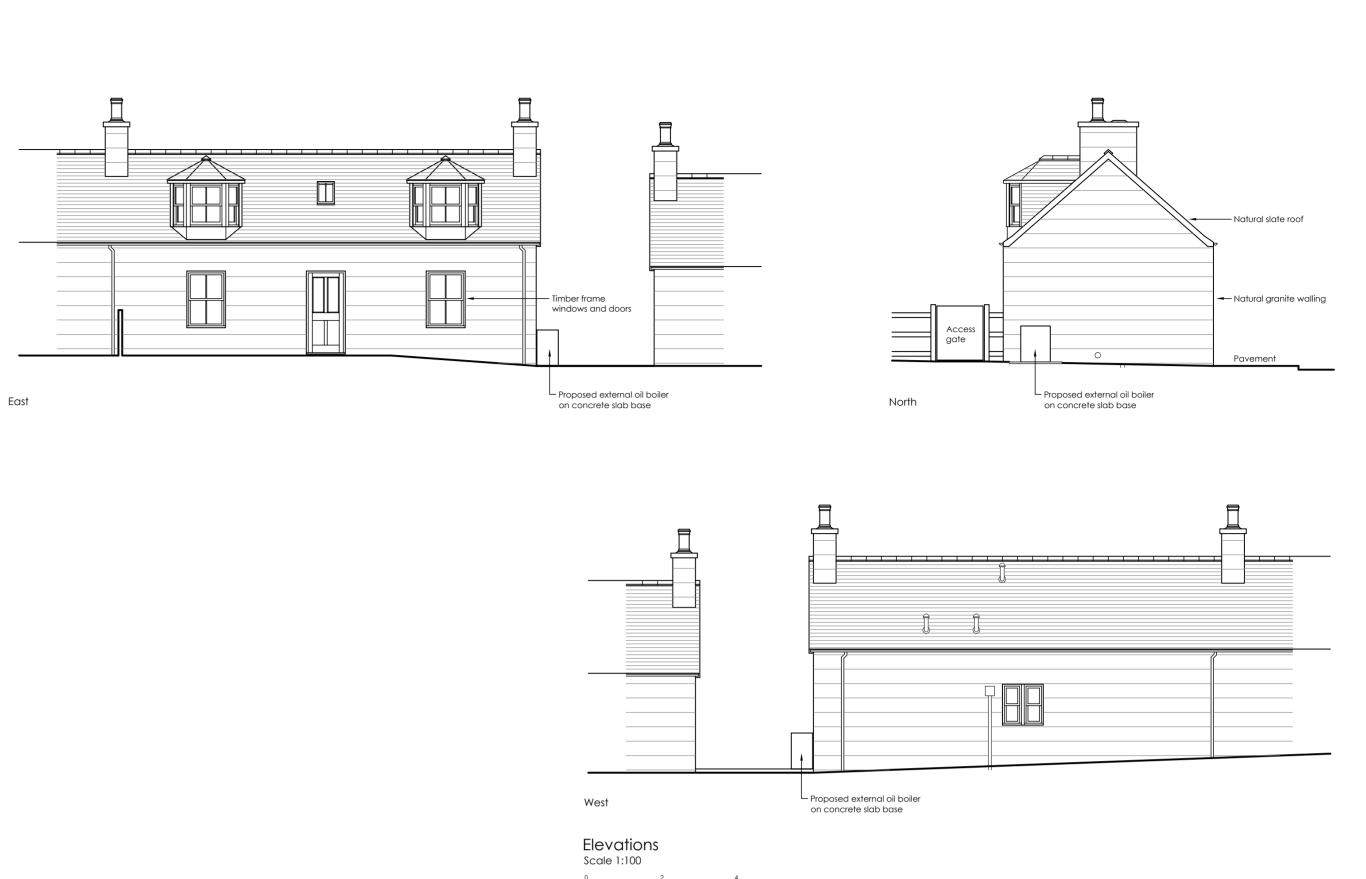

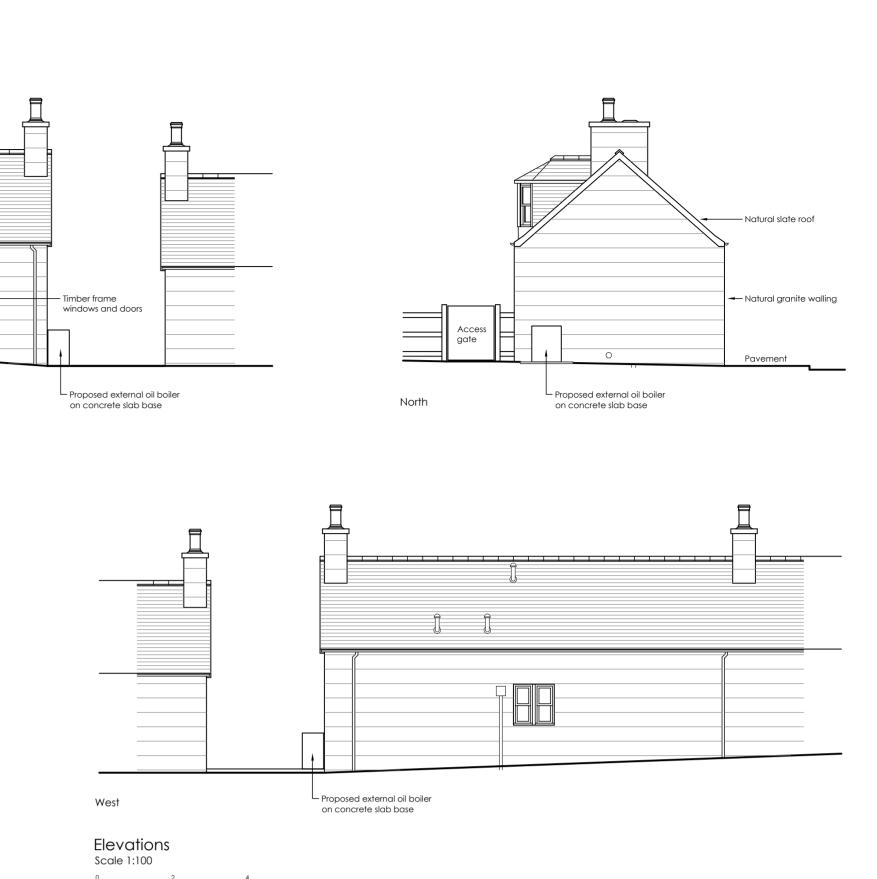



7 School Road Braemar	
Installation of External Oil Boiler	
Design Drawing	
Date : September 2023 Scale : As Shown @ A1 Drawn : AR	Drawing No. 2023-085/P01
Gerry Robb architectural design services Bridgend Bridgeview Road Aboyne Aberdeenshire AB34 5HB (013398) 86359 info@gerryrobb.co.uk	