


01856 898 022
www.UKPlanningMaps.com

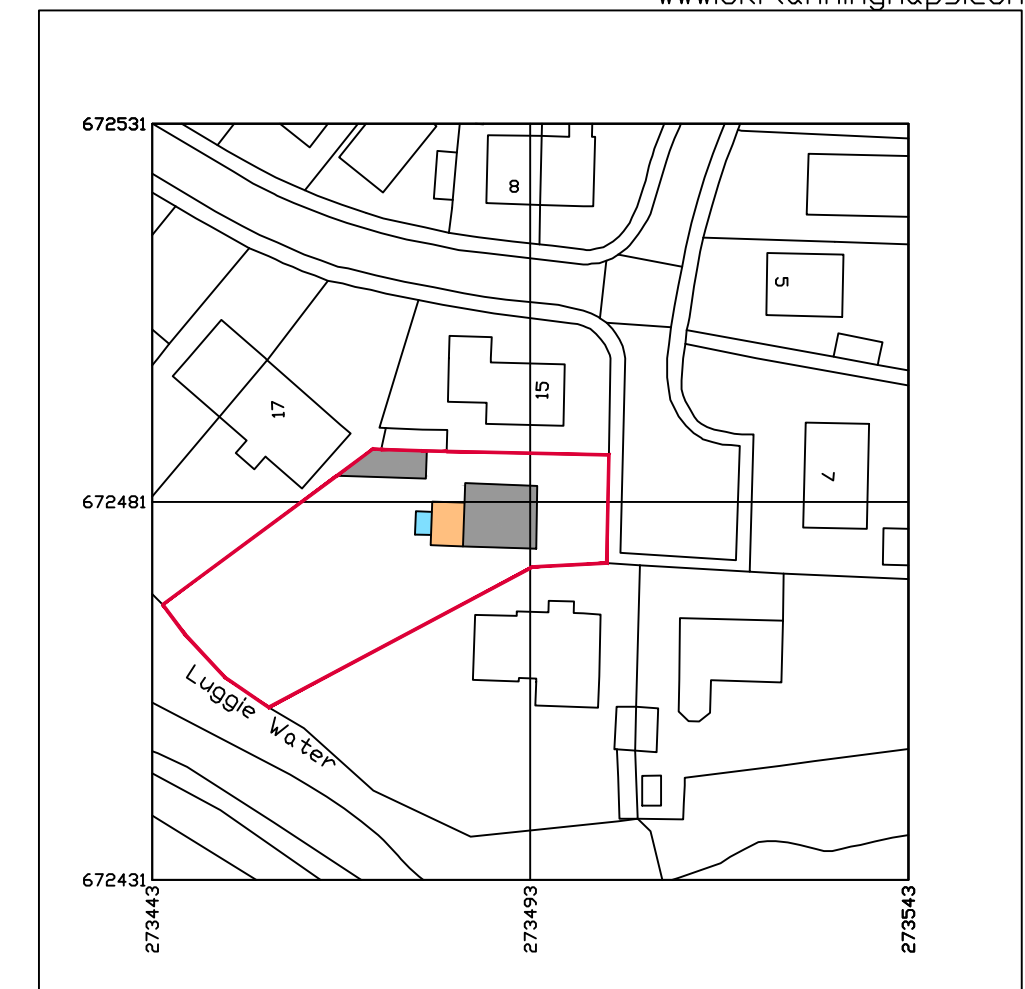

Produced on 21 September 2023 from the Ordnance Survey National Geographic Database and incorporating surveyed revision available at this date.
This map shows the area bounded by 672443 672493 672543 672631 273443 672631 273493 672621
Crown copyright and database rights 2023 OS 100054135. Supplied by copla ltd trading as UKPlanningMaps.com a licensed Ordnance Survey partner OS 100054135.
Data licence expires 21 September 2024. Unique plan reference via/1004940/1353630



NOTE:
Footprint of proposed extension shown with orange hatching, landing shown with blue and existing house shown with Grey hatching.

Distance to boundary's to be site checked prior to commencement of works



	233 Grahamsdyke Street Laurieston, FK2 9NA 0772 0772 636 barry@fk1design.co.uk	PLANNING APPLICATION Mr & Mrs Russell 13 Barbeth Place, Cumbernauld Title: Location Plans Drawing Number: 57/23/BP/10 Scale: 1:200/1000 @ A2 Date: September 23
---	---	---