


Location Plan

Site Address: Spread Eagle, Brook Street, Great Bromley, CO7 7HX

Date Produced: 09-Oct-2023

Scale: 1:2500 @A4

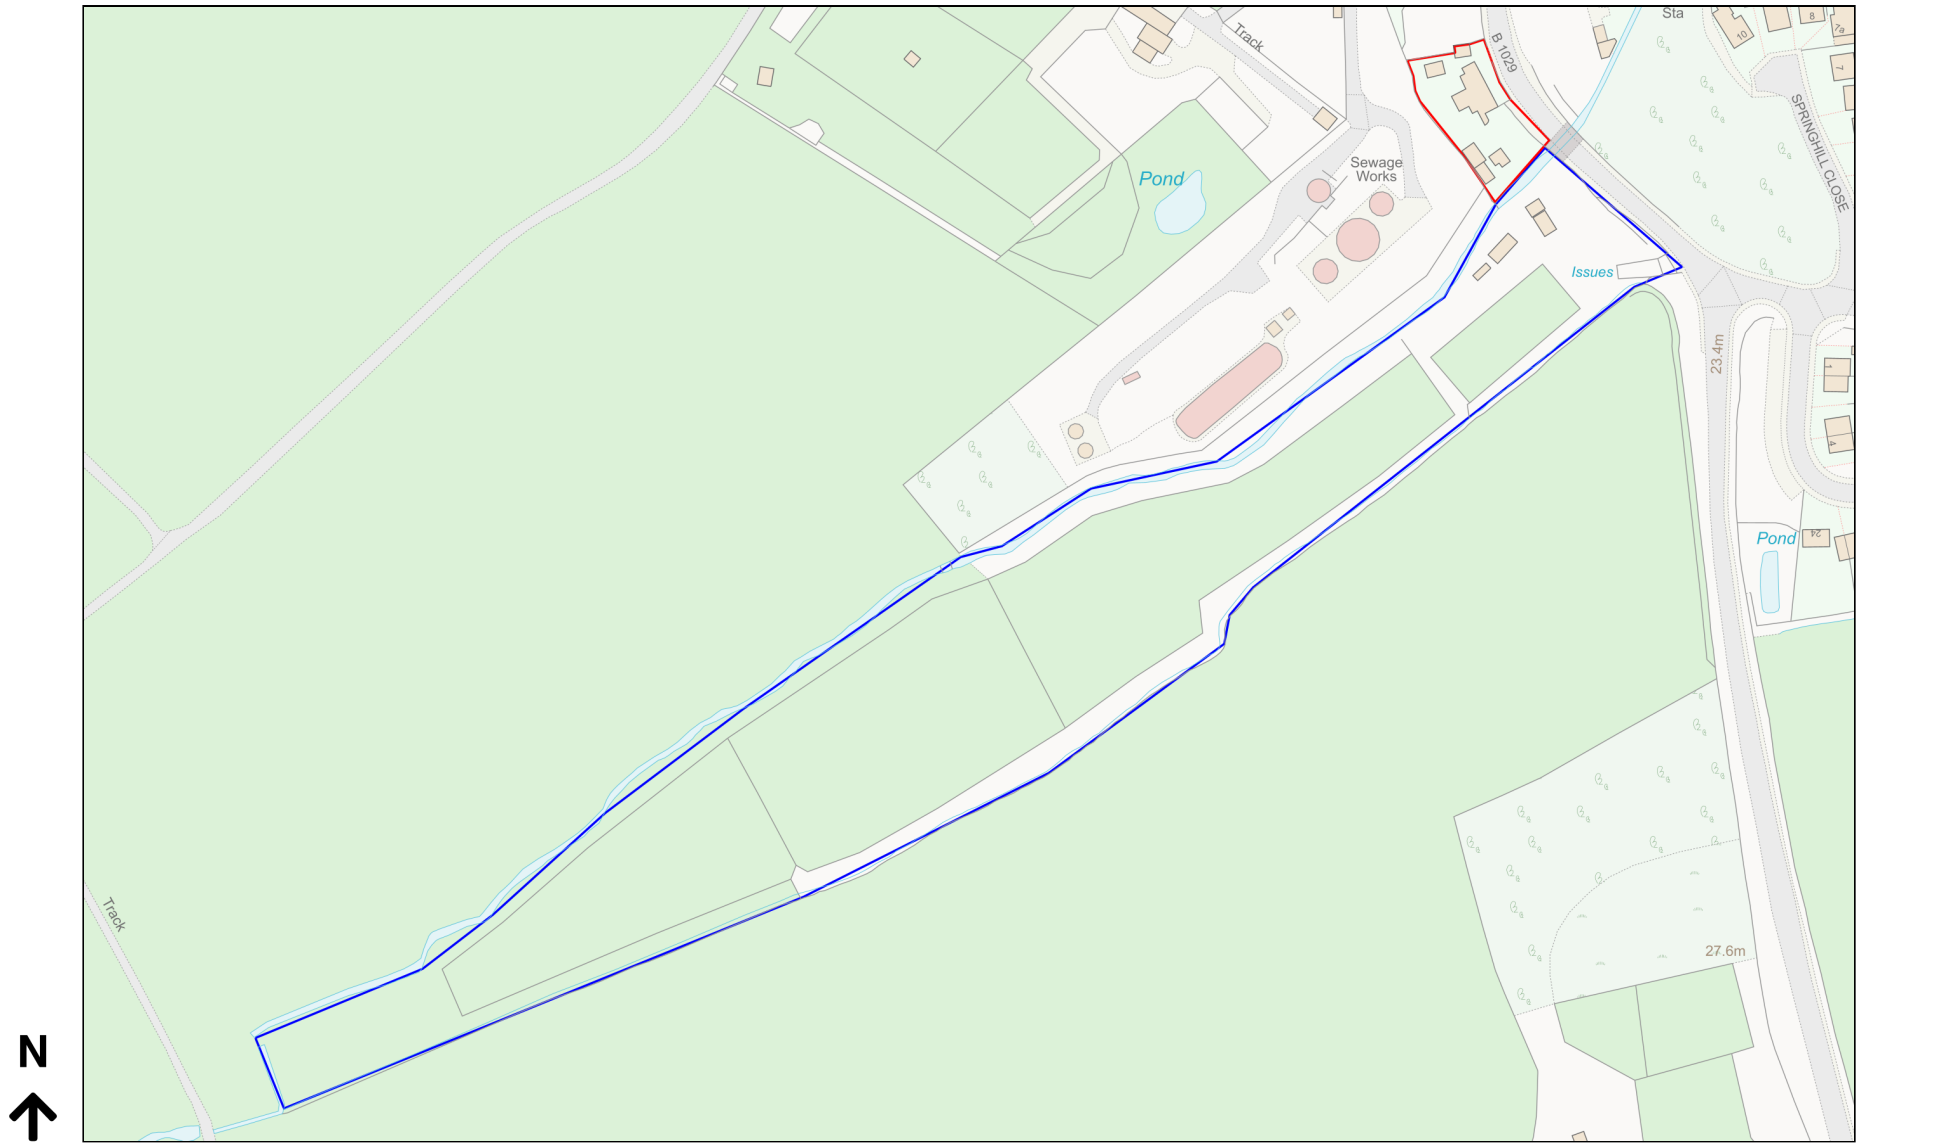

Planning Portal Reference: PP-12516602v1

