
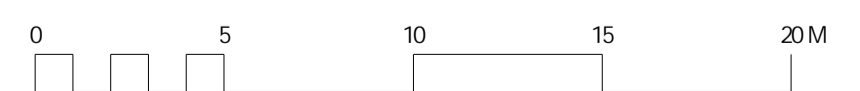


1 PROPOSED BLOCK PLAN
Scale: 1:200

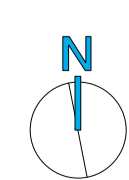

1 ISSUED FOR PLANNING APPLICATION 06/10/2023 BAS
Notes
 Use figured dimensions only. All dimensions to be checked on site. Architect to be notified of any discrepancies before construction commences. Structural information is indicative only - refer to consultants' drawings and specification for details. All work and materials to be in accordance with all relevant codes of practice and British and European standards. Information within this drawing is the sole copyright of Andrew Hughes Architects Ltd and not to be reproduced without consent.

ANDREW HUGHES ARCHITECTS

River Barn,
 Peninsula Business Centre,
 Wharfedale, Ipswich,
 IP9 2BB

Project: SPREAD EAGLE CARTLODGE Project No: 584

Drawing Title: PL - PRO - BLOCK PLAN

| Scale: | Paper Size: | Drawn: | Checked: | Date: |
|--------|-------------|--------|----------|------------|
| | A1 | BAS | AH | 06/10/2023 |

| Drawing No: | Rev: | Issued For: |
|-------------|------|-------------|
| 010 | 1 | PLANNING |