

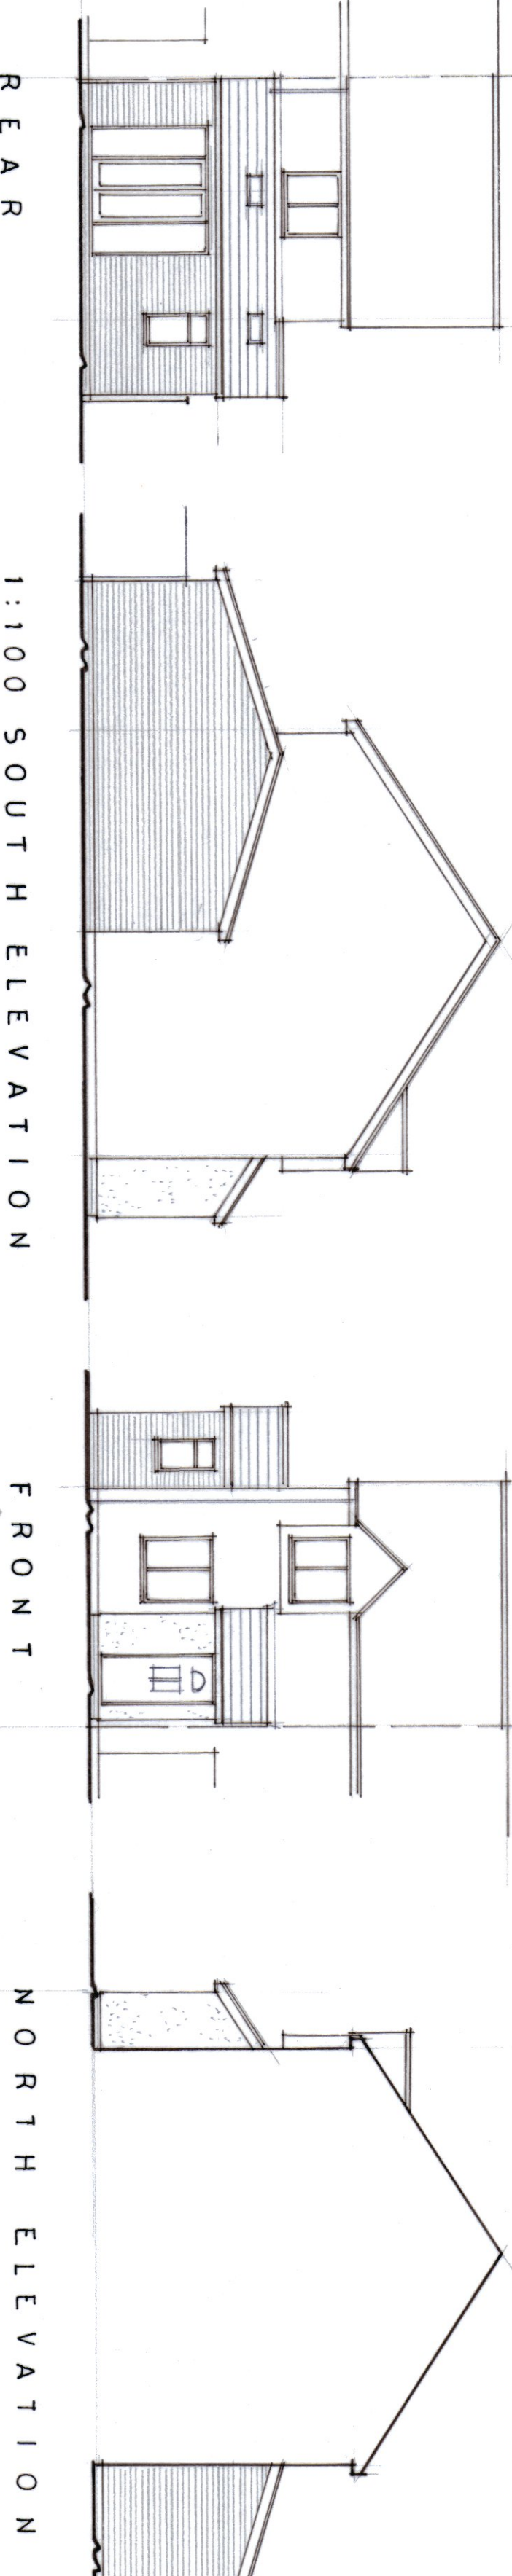
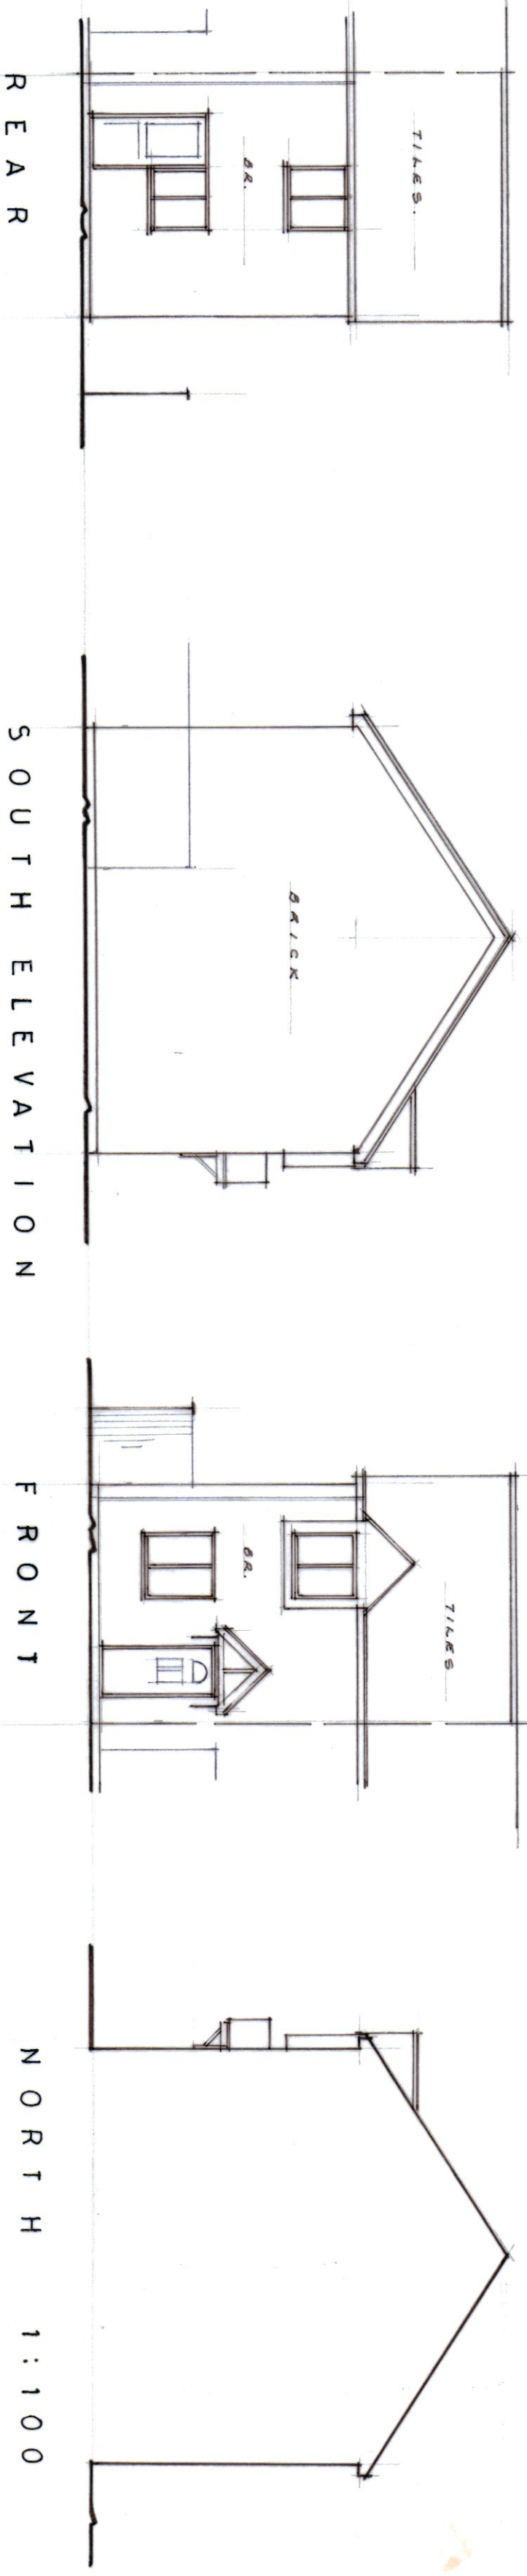
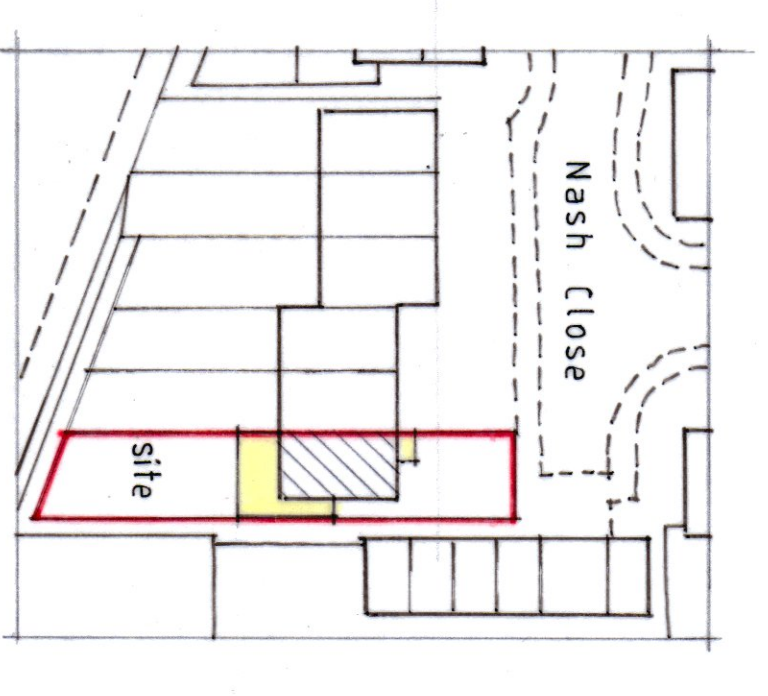




PROPOSED EXISTING

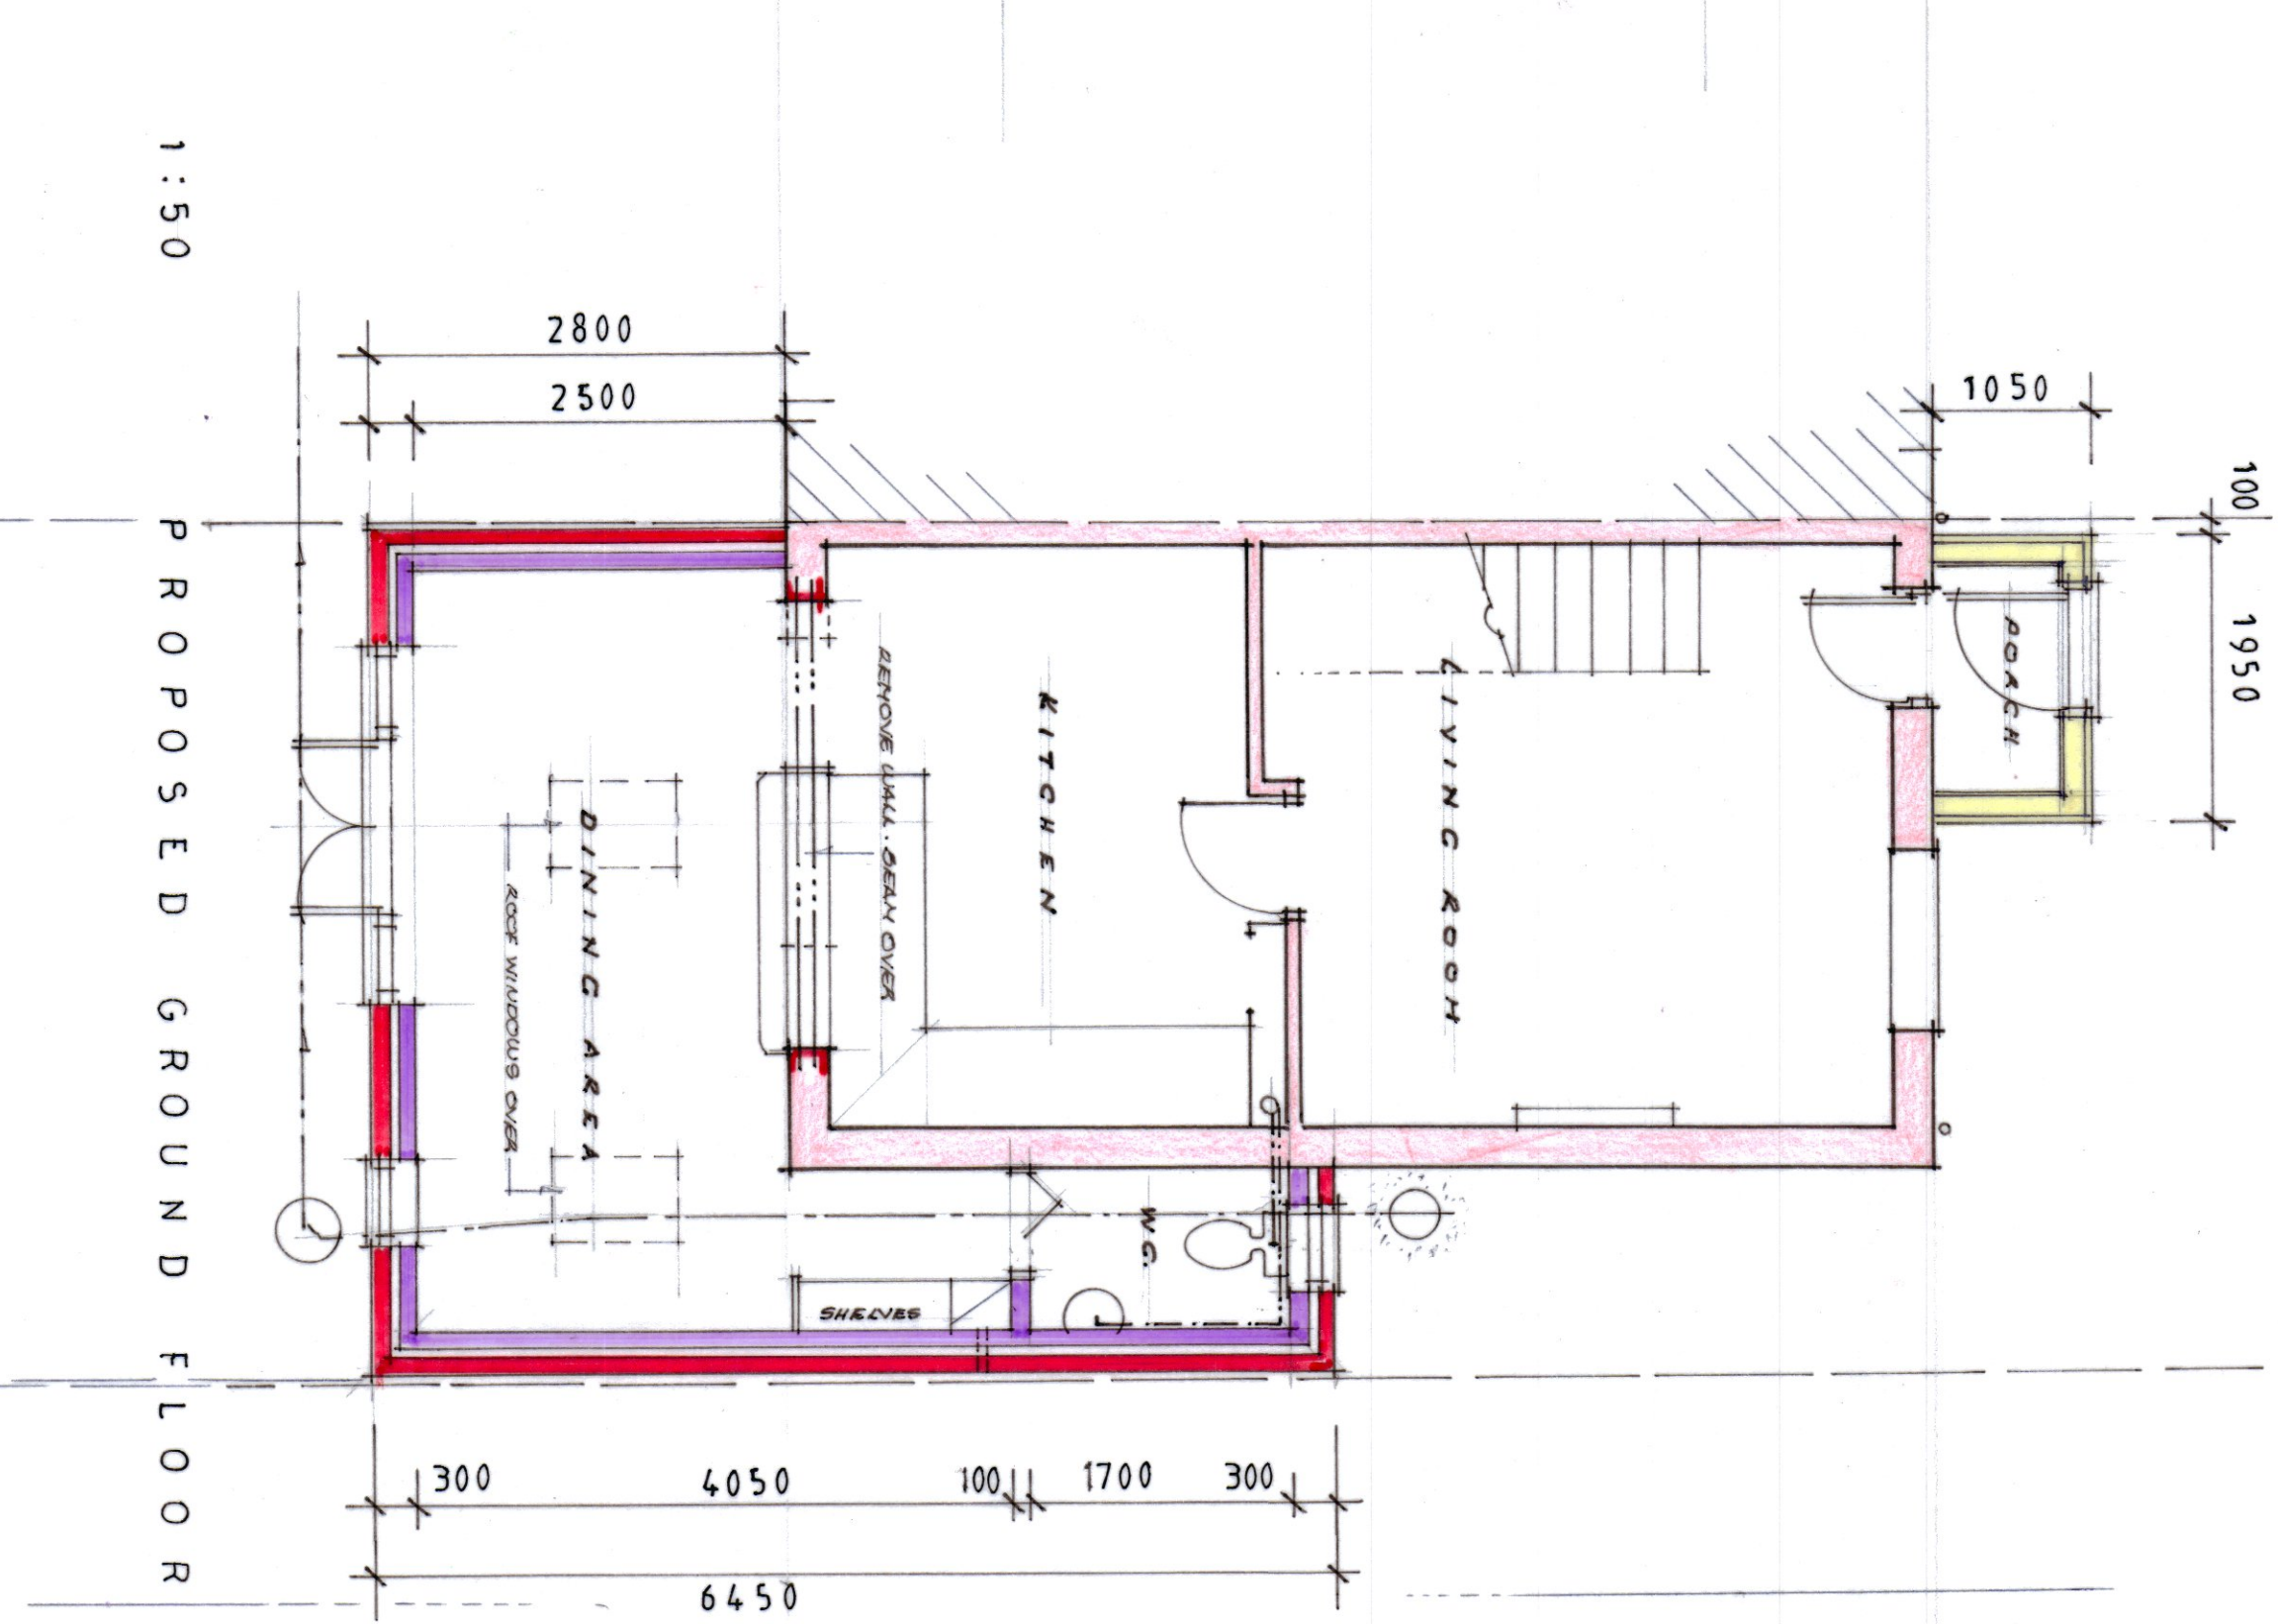

0 1 2 3 4 5
10
m

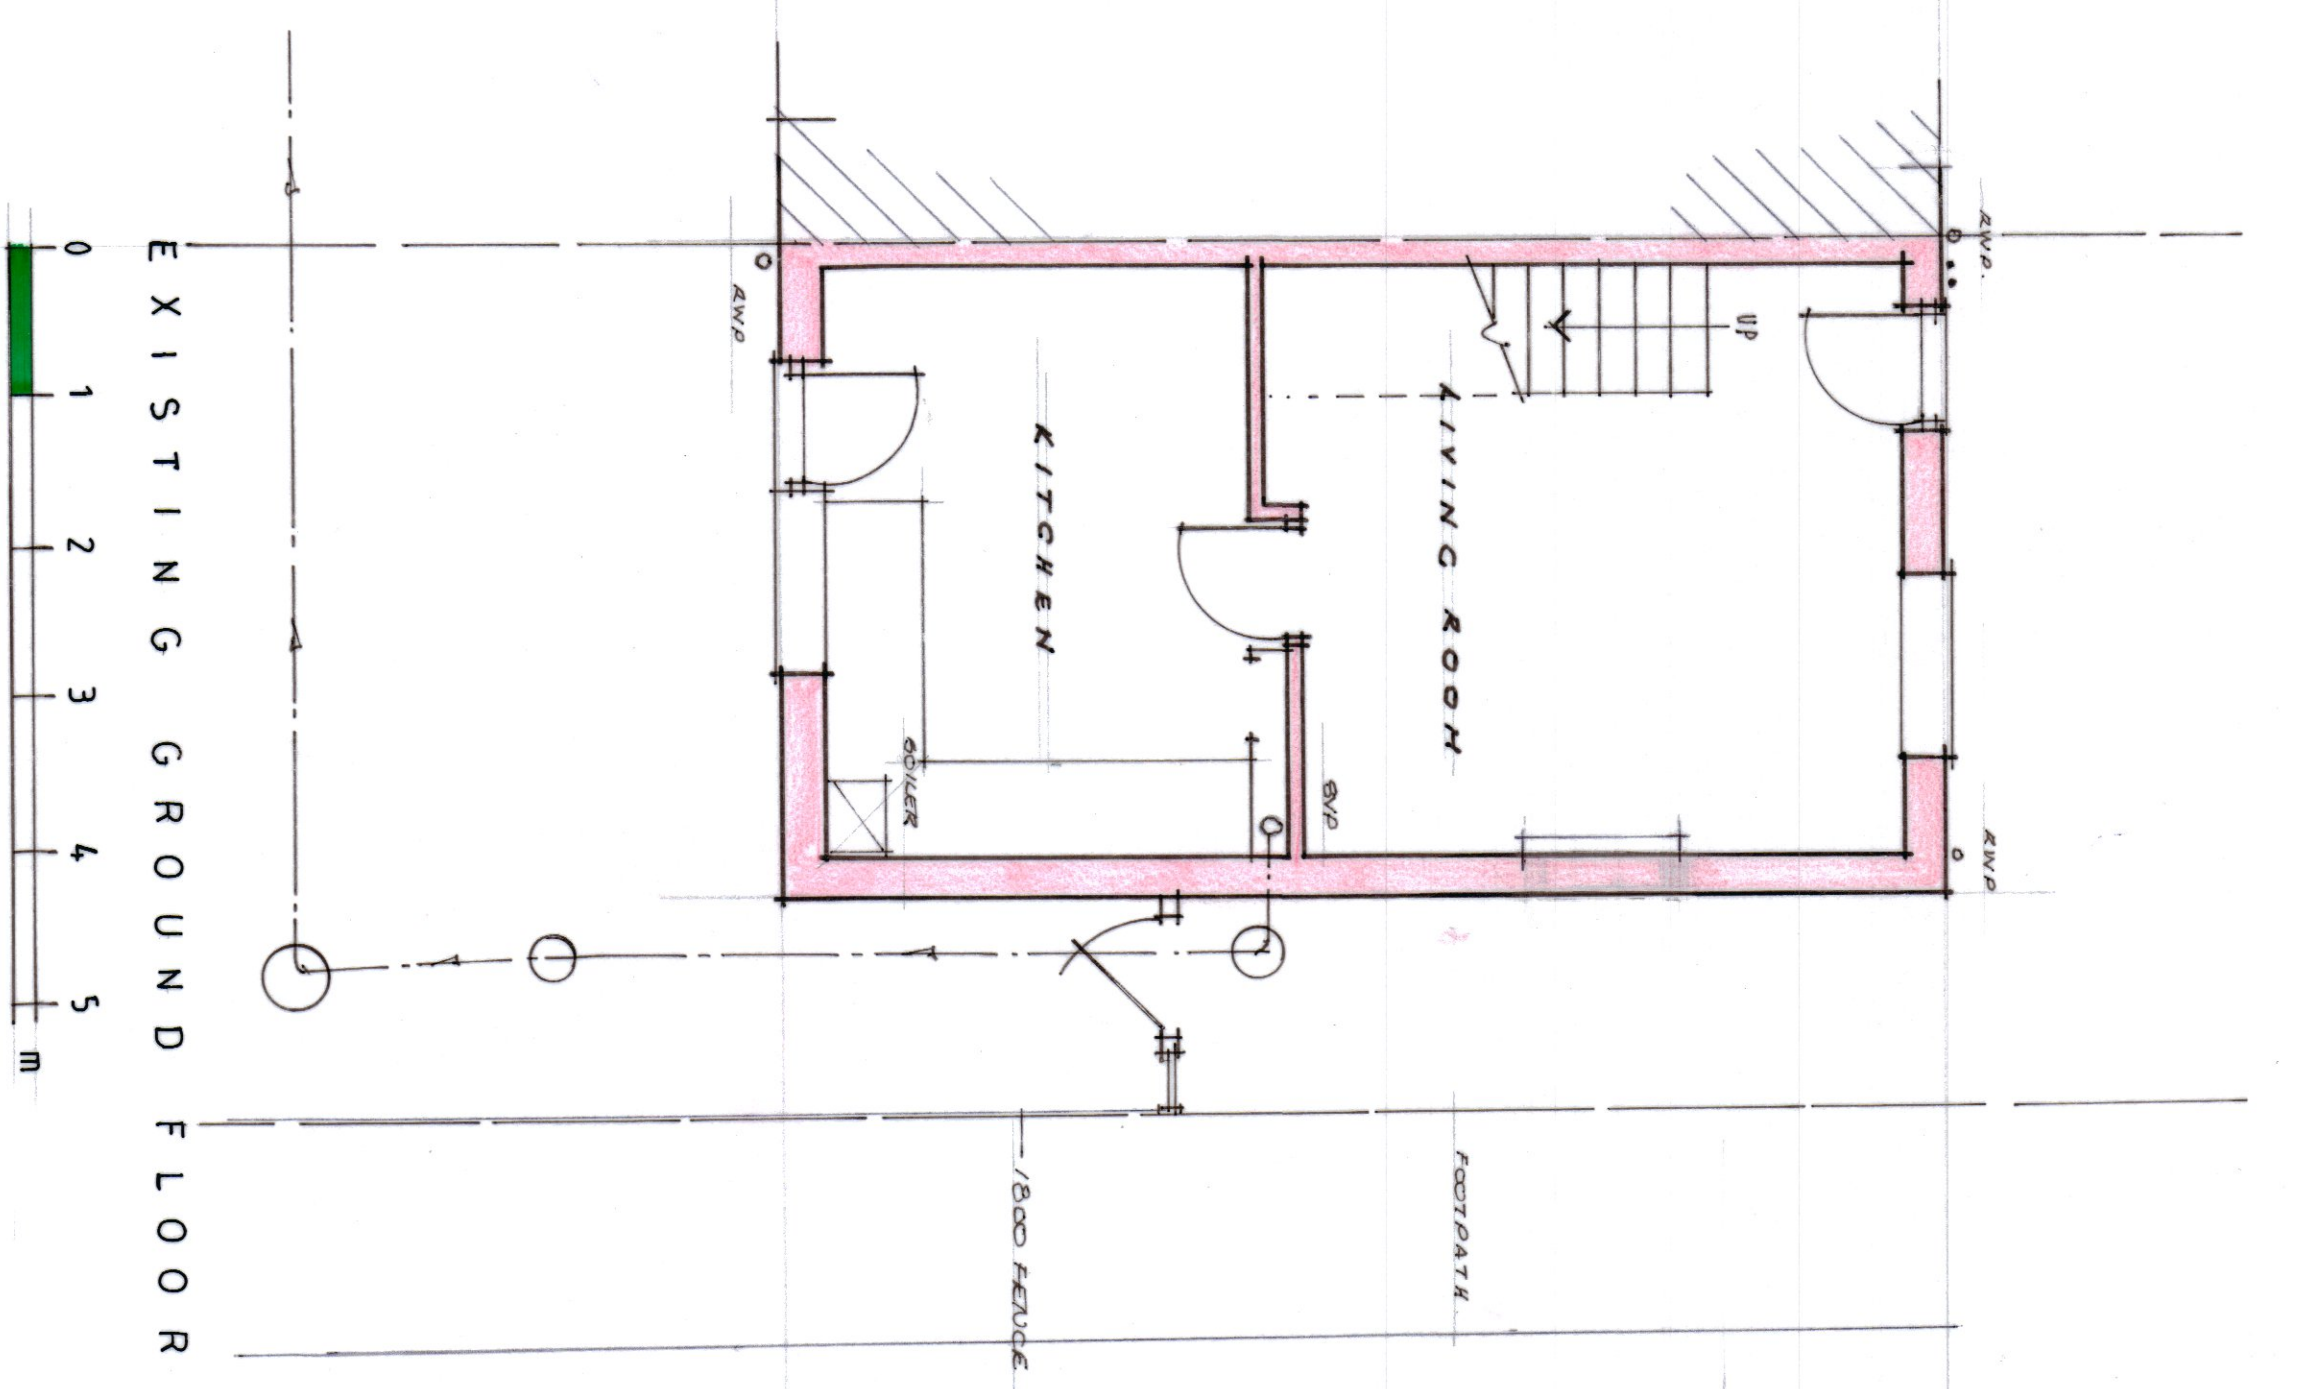

EXTERNAL MATERIALS:
 WALLS: BRICKWORK TO MATCH EXISTING.
 ROOF: HEBLEY STRUTTED GALVANIZED SHEETS, BUNDLES AND DOCS.
 DRIVE: PAVED.
 FLOOR: KEROLIN & TILES AS EXISTING

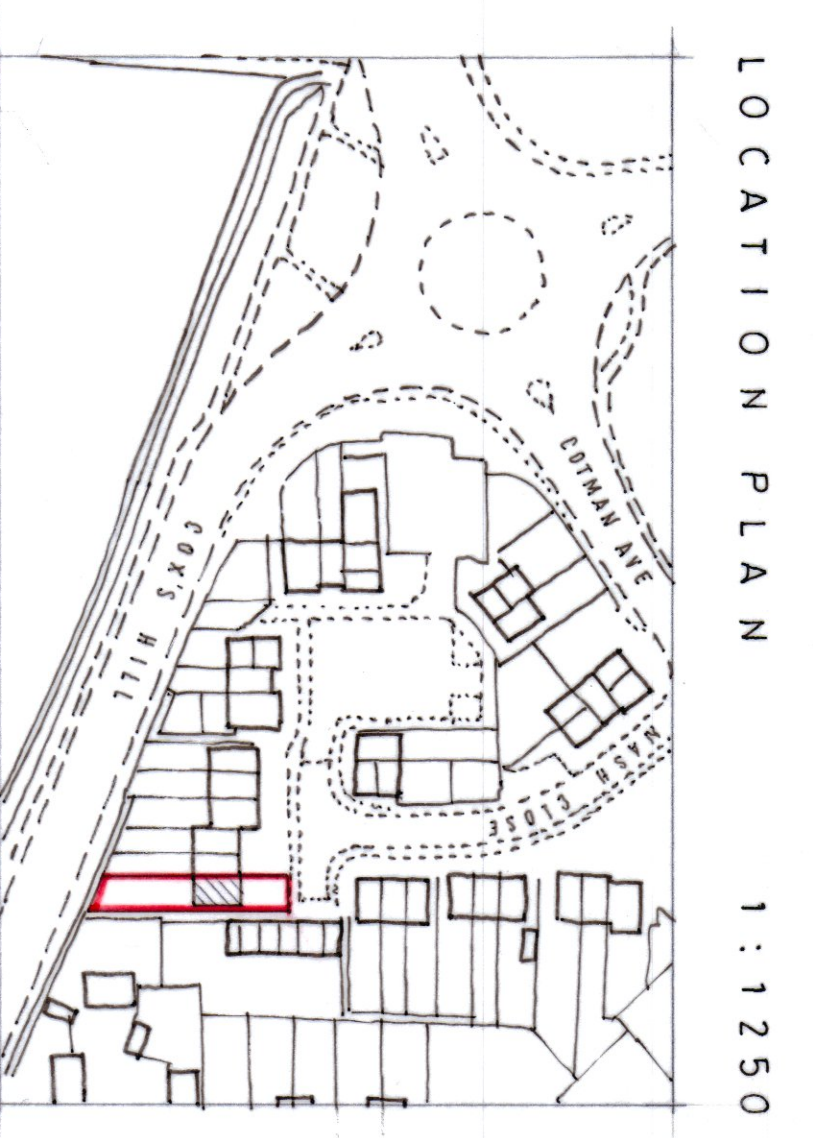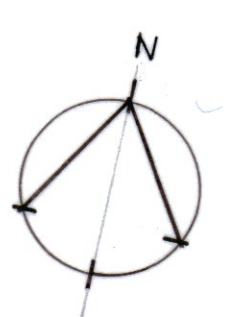

LOCATION PLAN 1:1250

PROPOSED EXTENSION & PORCH
 33 NASH CLOSE
 LAWFORD
 For: Mr & Mrs. Knowles

Scales : 1:50 1:100
 Date : Sept 2023
 Drg.no : 33/NCL/1