




Elevation A

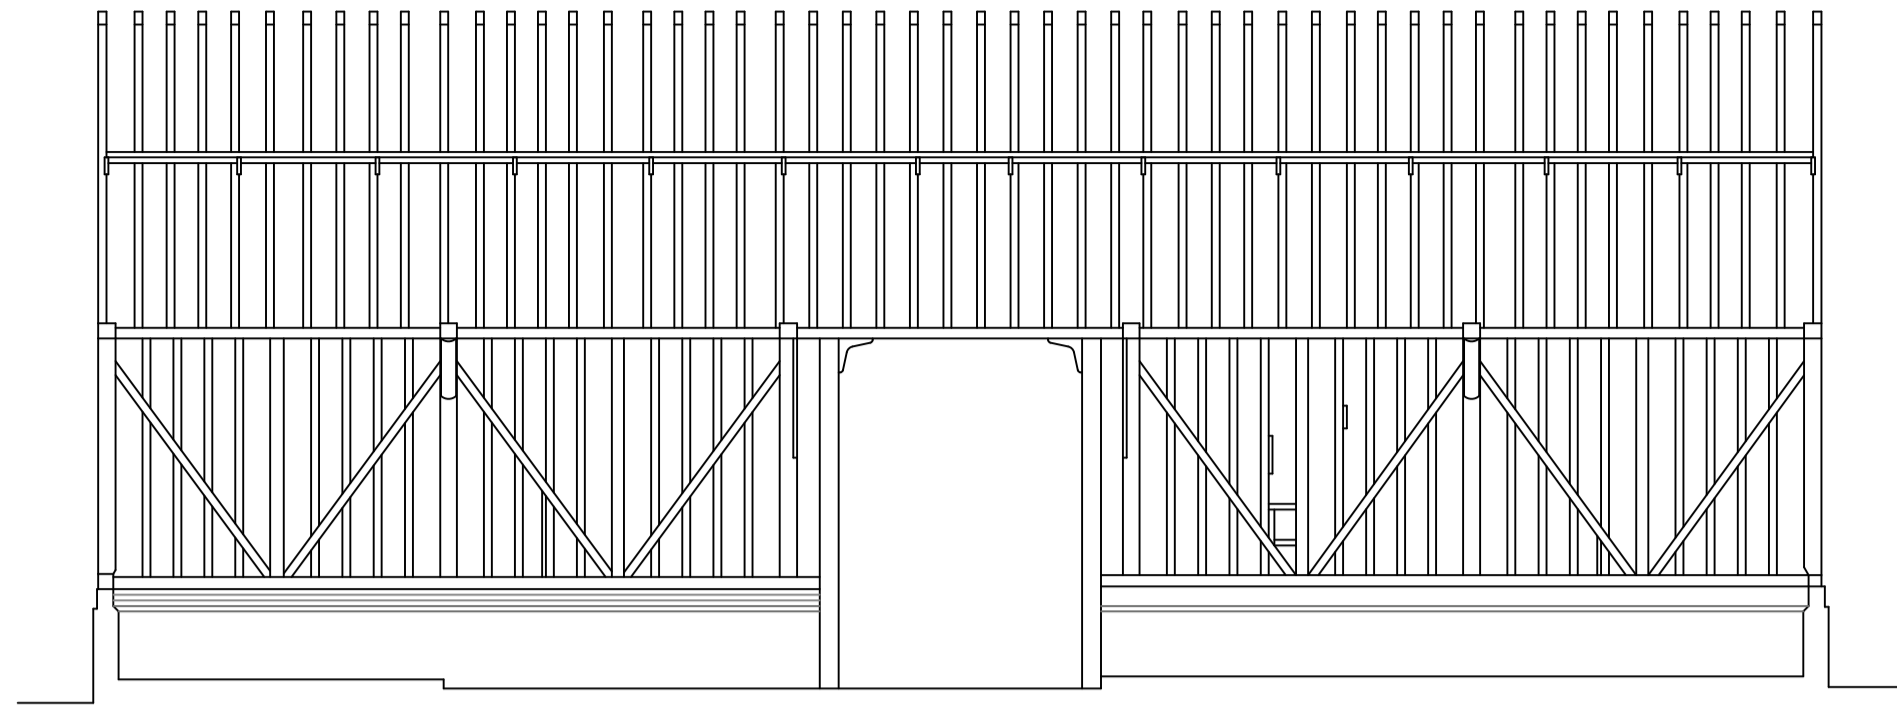


Elevation B

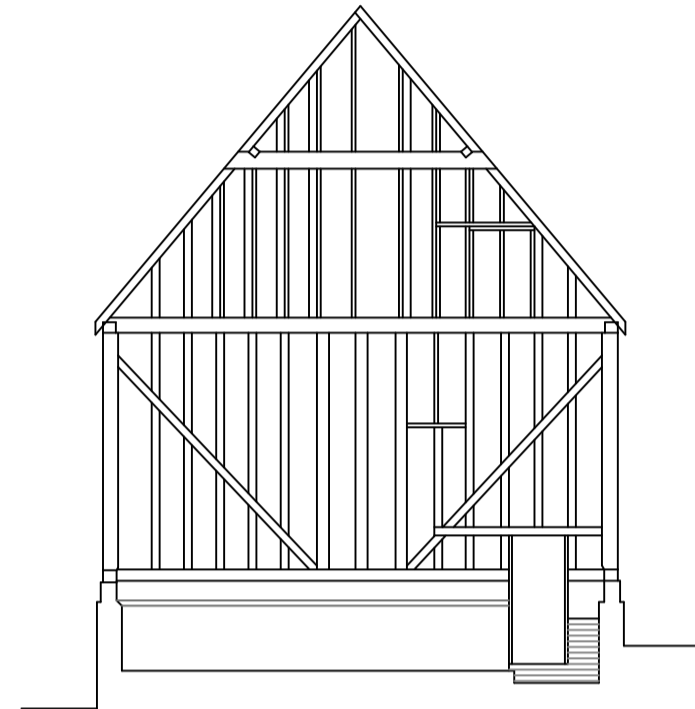


Elevation C

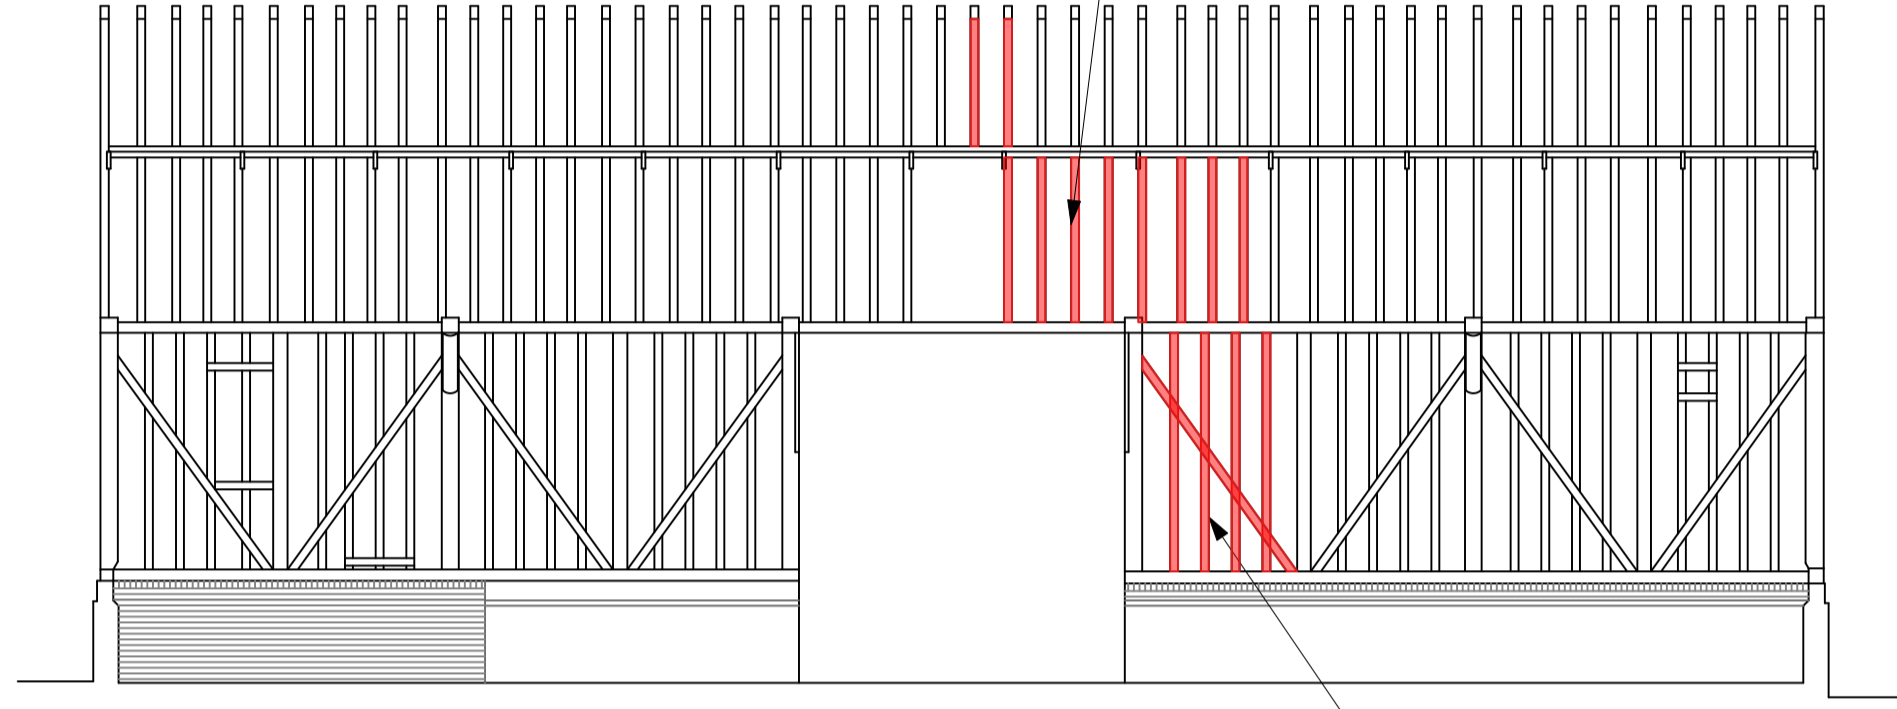


Elevation D

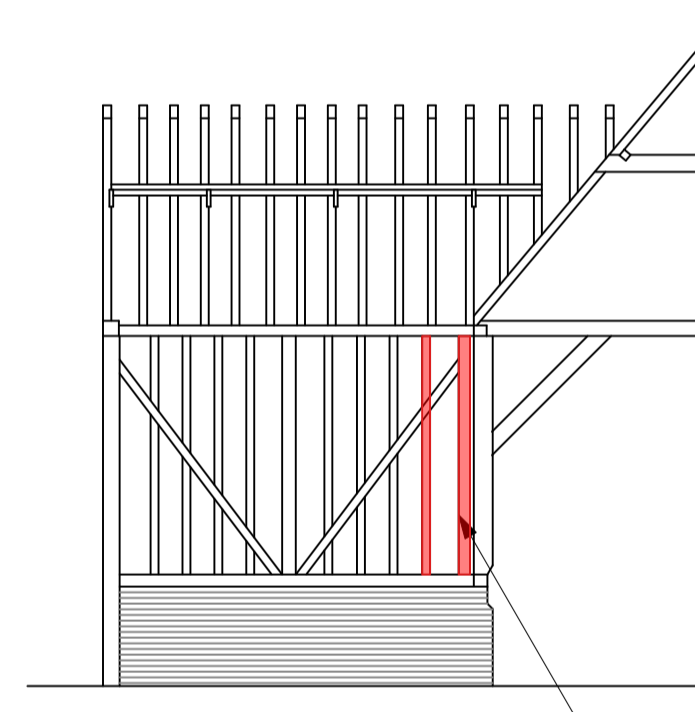

Elevation E

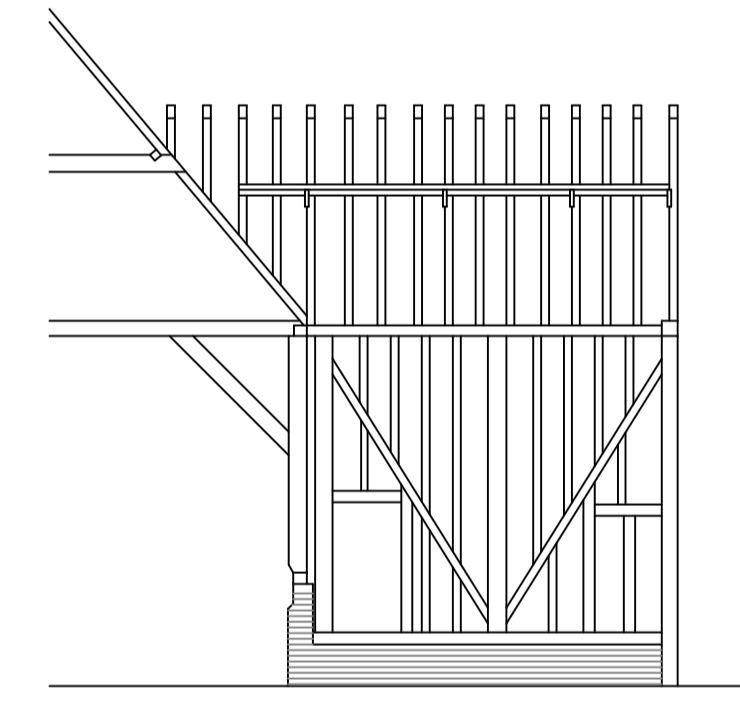


Elevation F

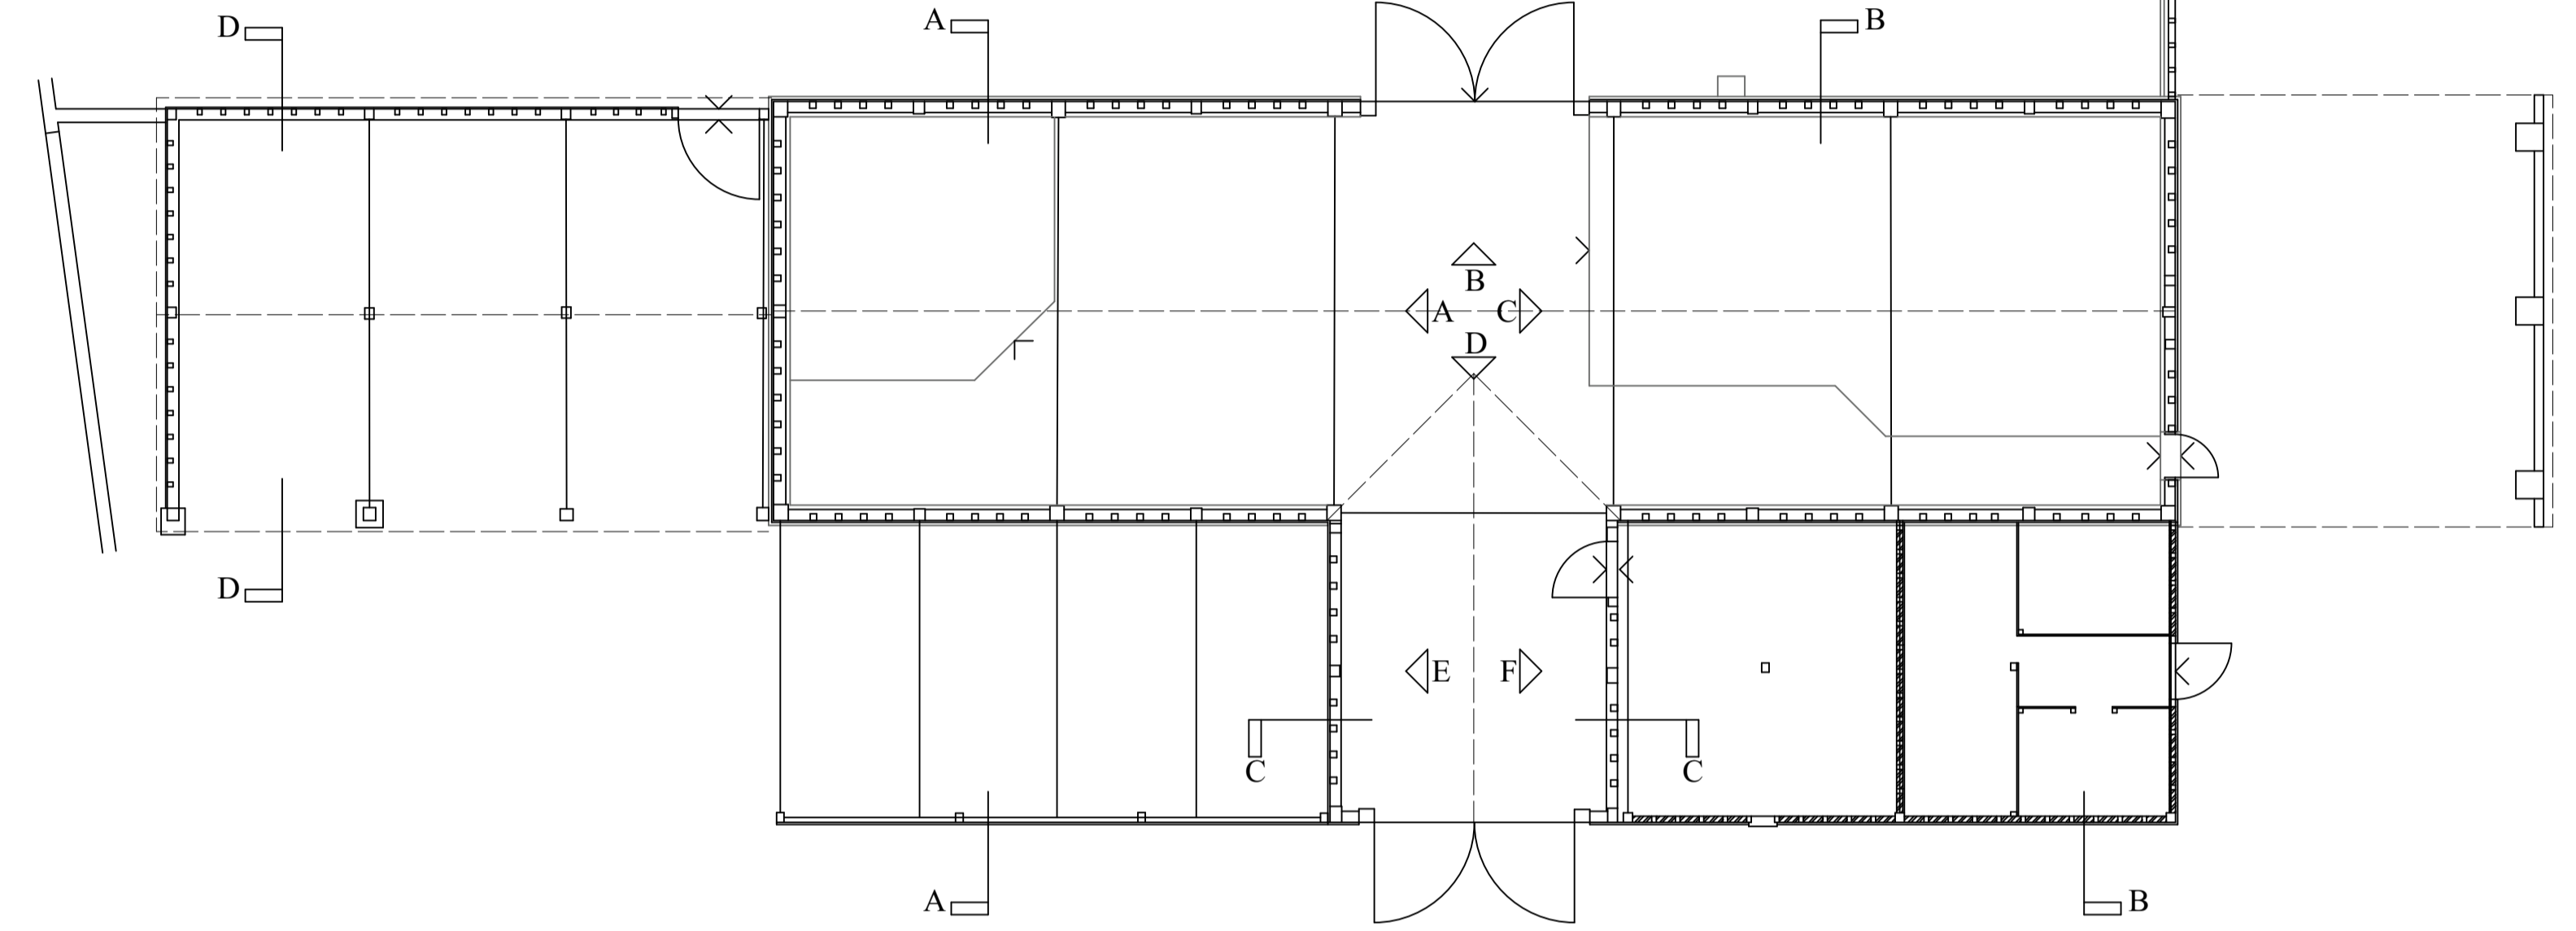


Existing Plan  
Scale: 1:100


Existing Internal Elevations  
Scale: 1:100

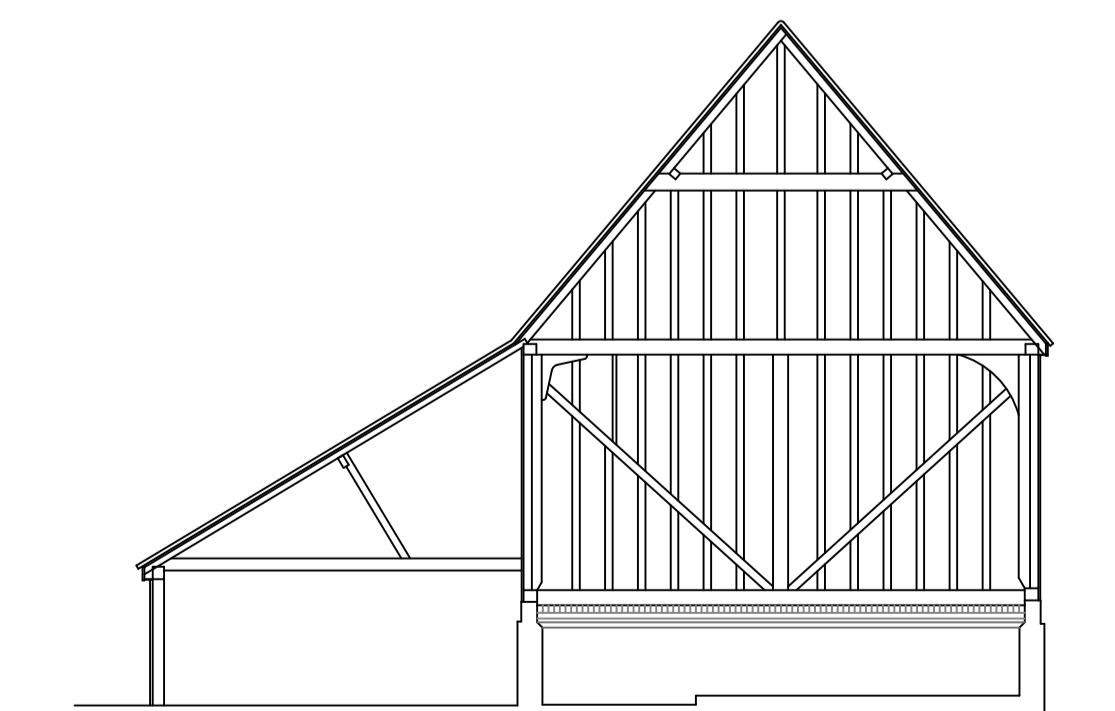


Section A A

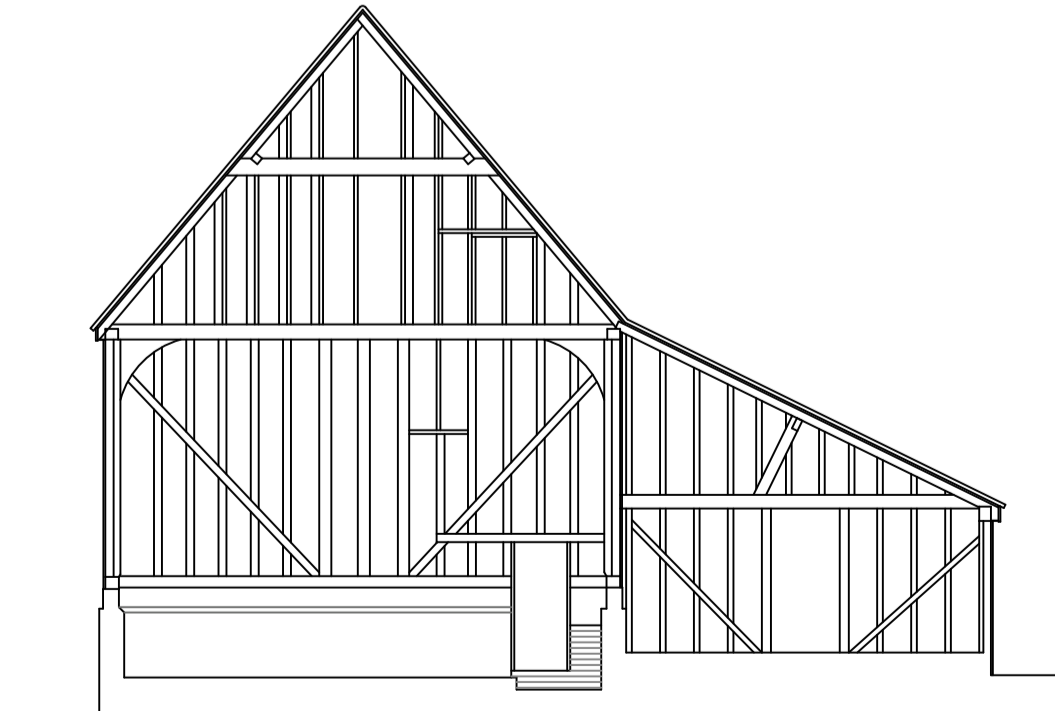

Section B B

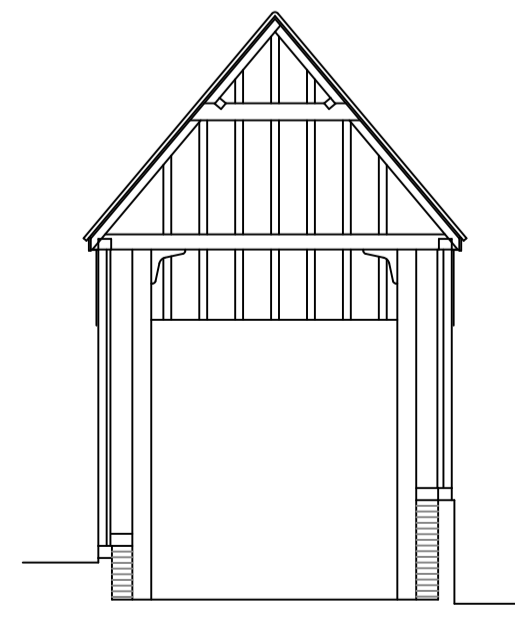


Section C C

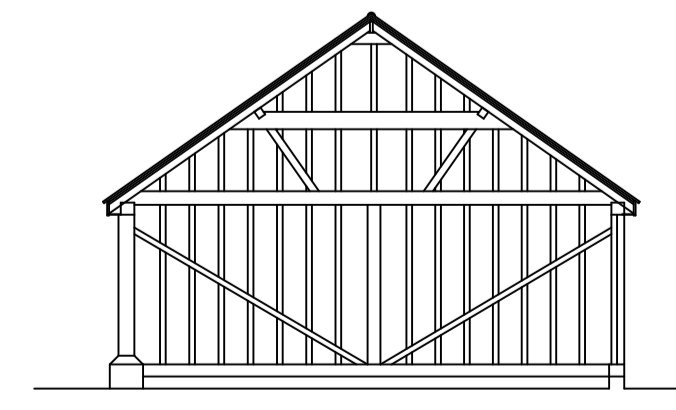

Section D D

Existing Sections  
Scale: 1:100

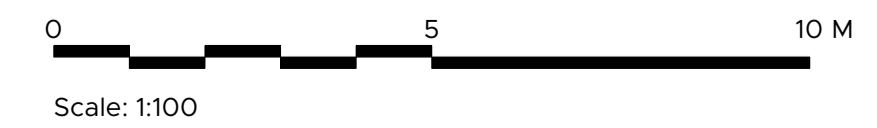

NO.	REVISION / DESCRIPTION	DATE	DRAWN	CHECK
5847	PA_10			

TITLE	Building 1 Existing Plan and Sections
SCALE	1:100
ISSUE DATE	09/05/2023
PROJECT	Newhouse Farm Conversion Newhouse Farm, Hall Road, Great Bromley, Colchester, CO7 7TP
CLIENT	Inova
STATUS	PLANNING