



Ordnance Survey (c) Crown Copyright 2023. All rights reserved. Licence number 100022432



Existing Block Plan Scale 1:500

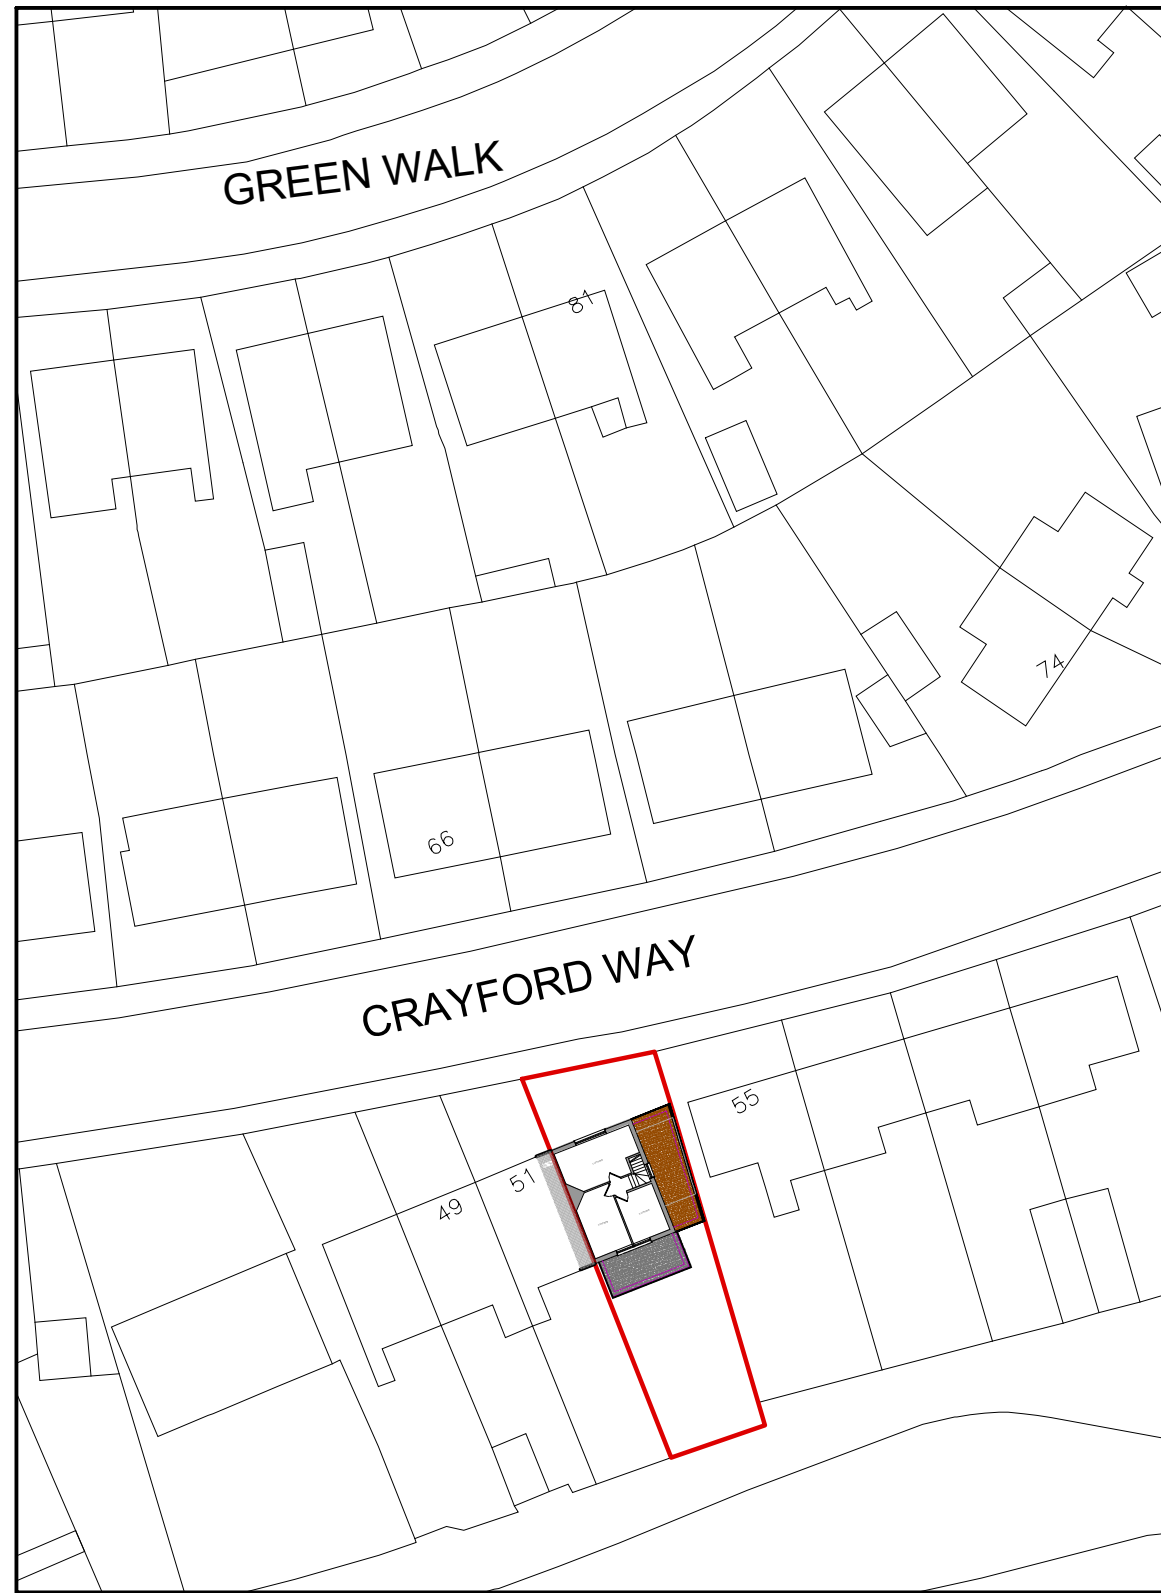

Ordnance Survey (c) Crown Copyright 2023. All rights reserved. Licence number 100022432

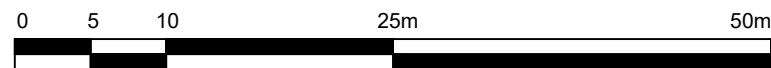

Proposed Block Plan Scale 1:500



Boundary Wall	New Walls
Existing Structure	Proposed Extensions
Existing Walls to be Removed	FD30 Fire Doors - 30mins

IMPORTANT NOTE:  
This drawing is intended for the Local Authority Planning/ Building Control Department. All dimensions, levels, sizes, positions and locations of particulars as indicated on drawings are to be checked on site prior to the construction of the proposed works by the Contractor. The Contractor is responsible for ensuring compliance with the CDM Regulations, and appropriate Health & Safety on site precautions. The Owner must obtain any necessary Party Wall Agreements, prior to engaging in the works on site.

Revision	Date	Description
A	18/10/2023	Planning Officer Comments

A3	Paper Size	Scale 1:500	Existing & Proposed Block Plan
	Revision	A	
Drawn By	Checked By	Status	Site Address
AG	AG	Planning Issue	53 Crayford Way Dartford DA1 4JY

email: info@agdesign-build.com  
Tel: 07474115631