



REAR

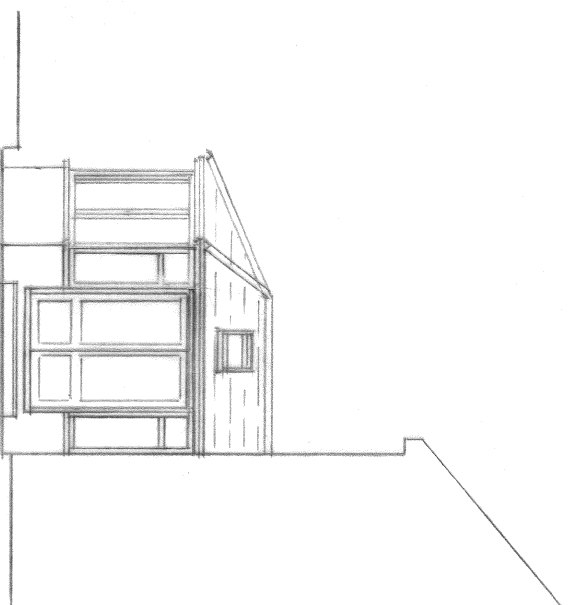

SIDE

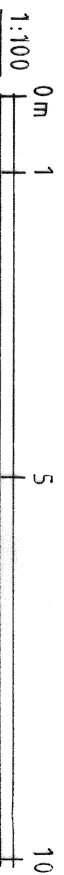

EXISTING ELEVATIONS

10 WALTON ROAD,  
SIDCUP,  
DA14 4LD.

Scale : 1:100 @ A3

Date : Sept. 2023

drg. No : 02

Rev :