
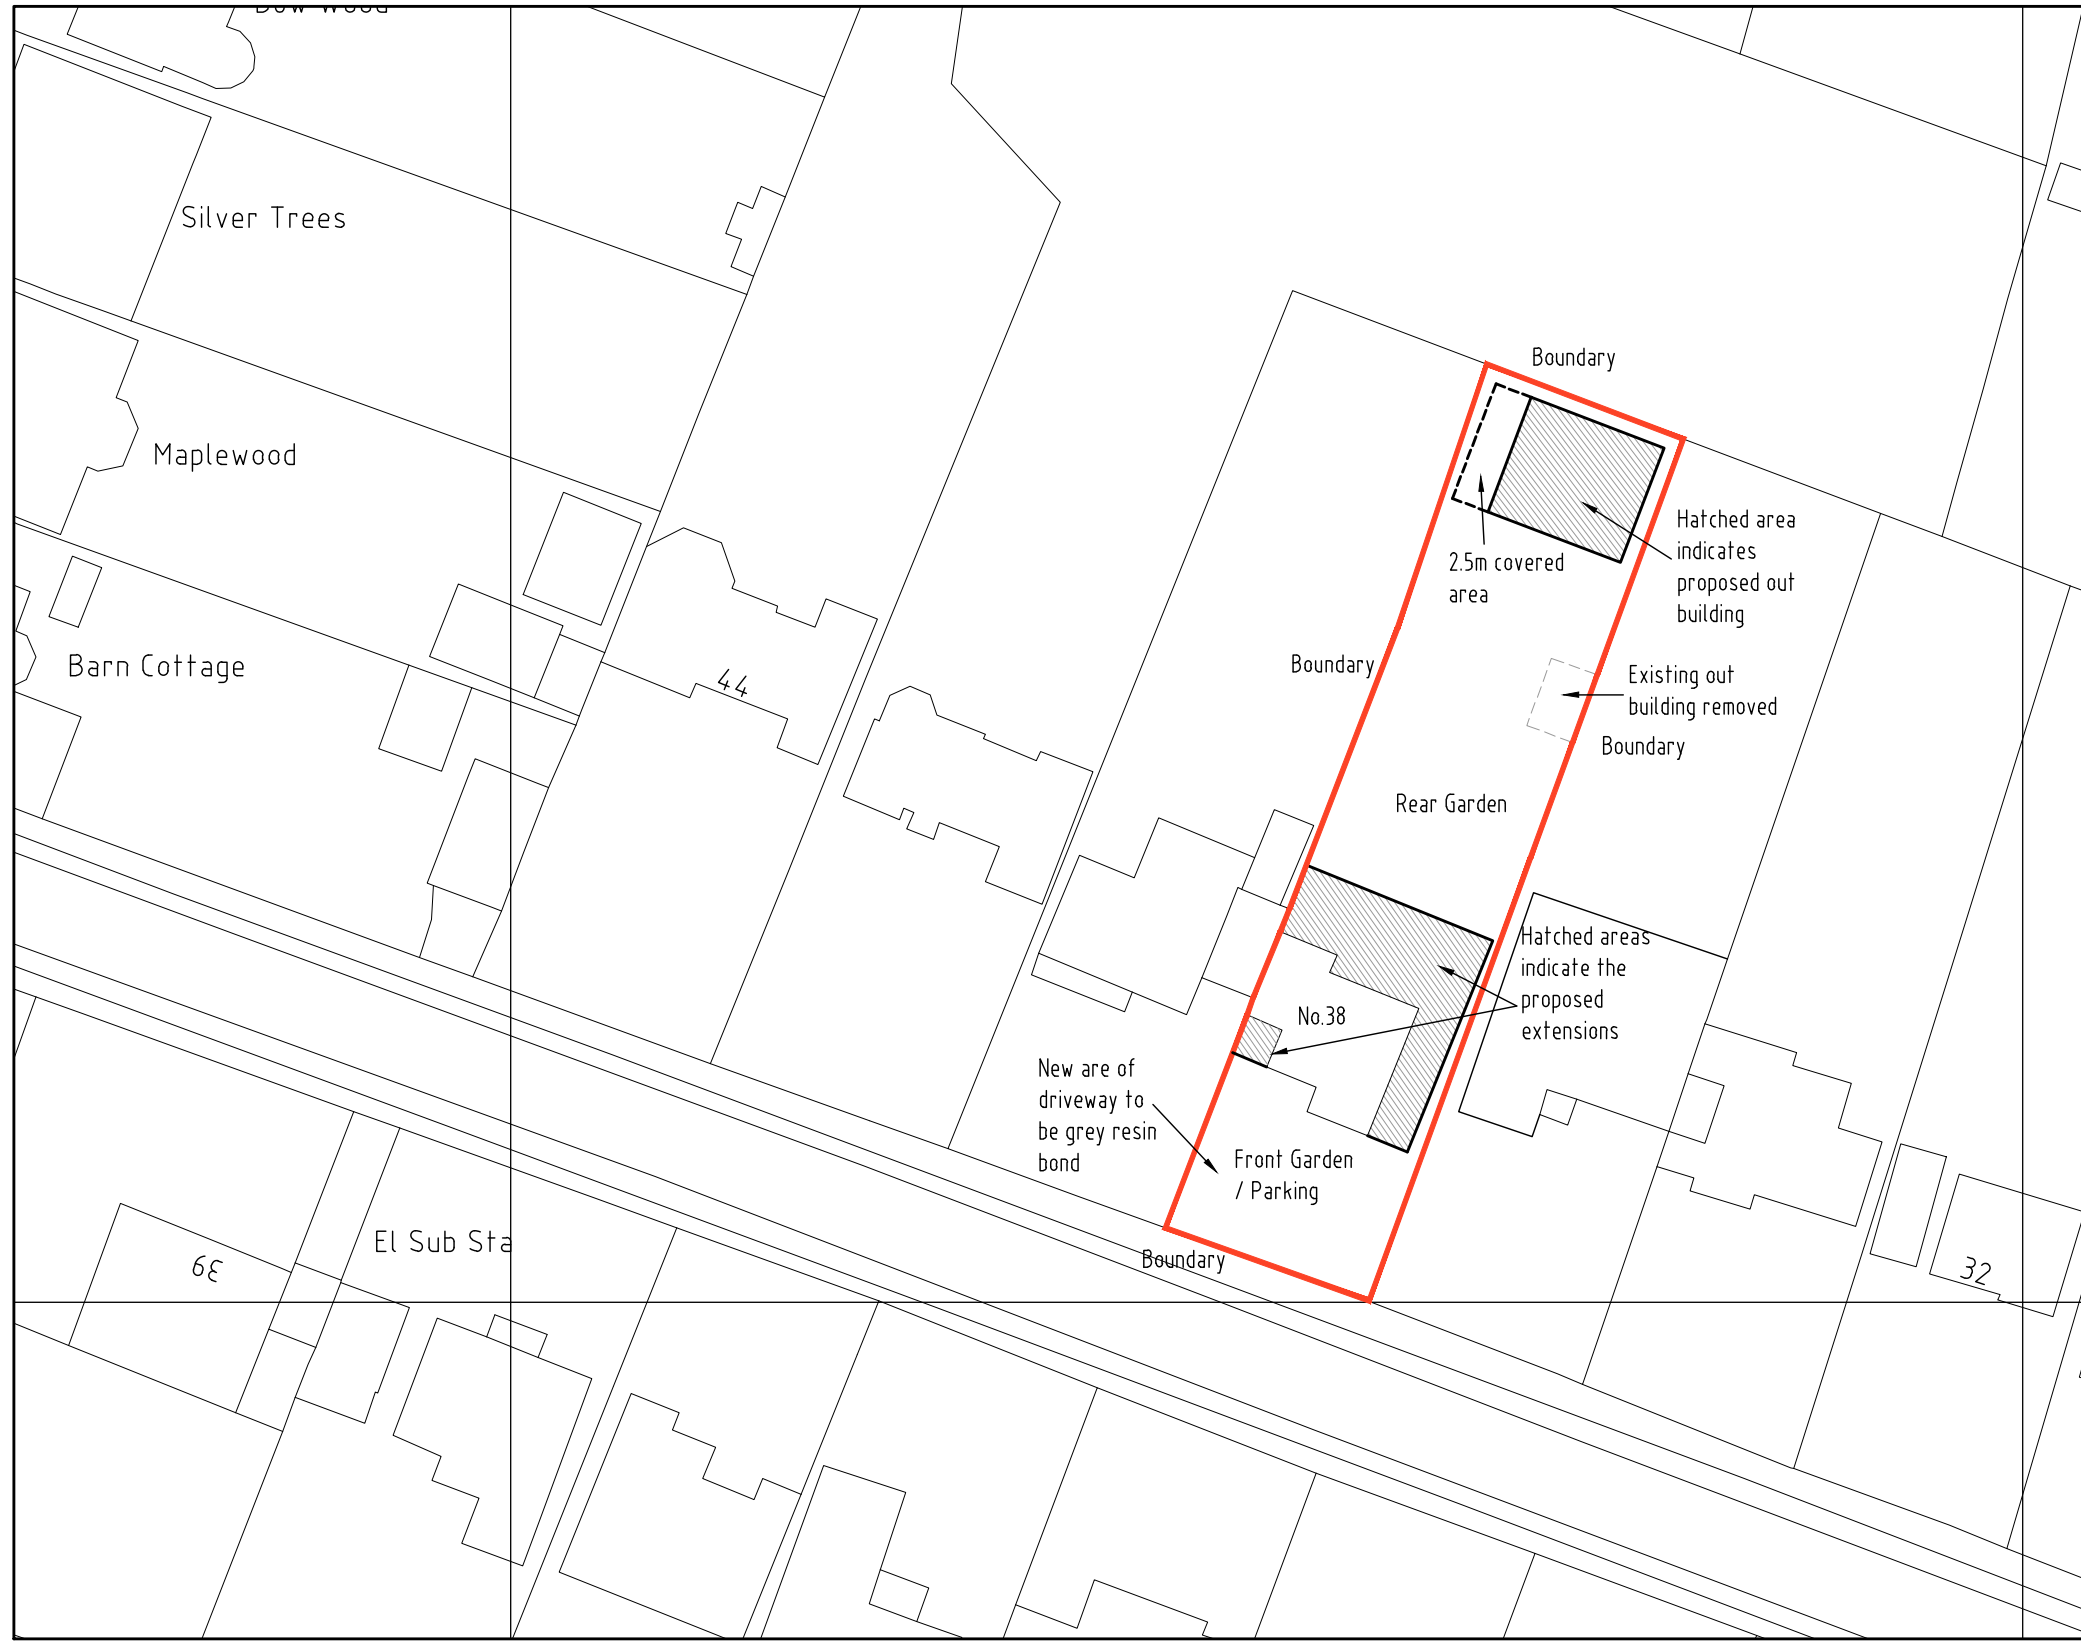


DO NOT SCALE FROM THIS DRAWING  
ALL DIMENSIONS TO BE VERIFIED BY THE CONTRACTOR ON SITE

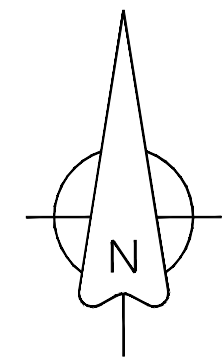

B	Drawing updated following further client comments.	12.10.23		
A	Drawing updated following client comments.	10.10.23		
REV	DESCRIPTION	DATE	INIT	CHKD
STATUS		FOR INFORMATION		

Project  
38 Parkwood Road, Bexley,  
Kent. DA5 3NW

Title  
Proposed Block Plan

Scale	Date	Drawn	Checked
1:500@A3	22.08.23	N/A	N/A
Project No:	Drawing No.	Revision	
2023-155	012	A	