


2

BOUNDARY FENCE

EXISTING MANHOLE

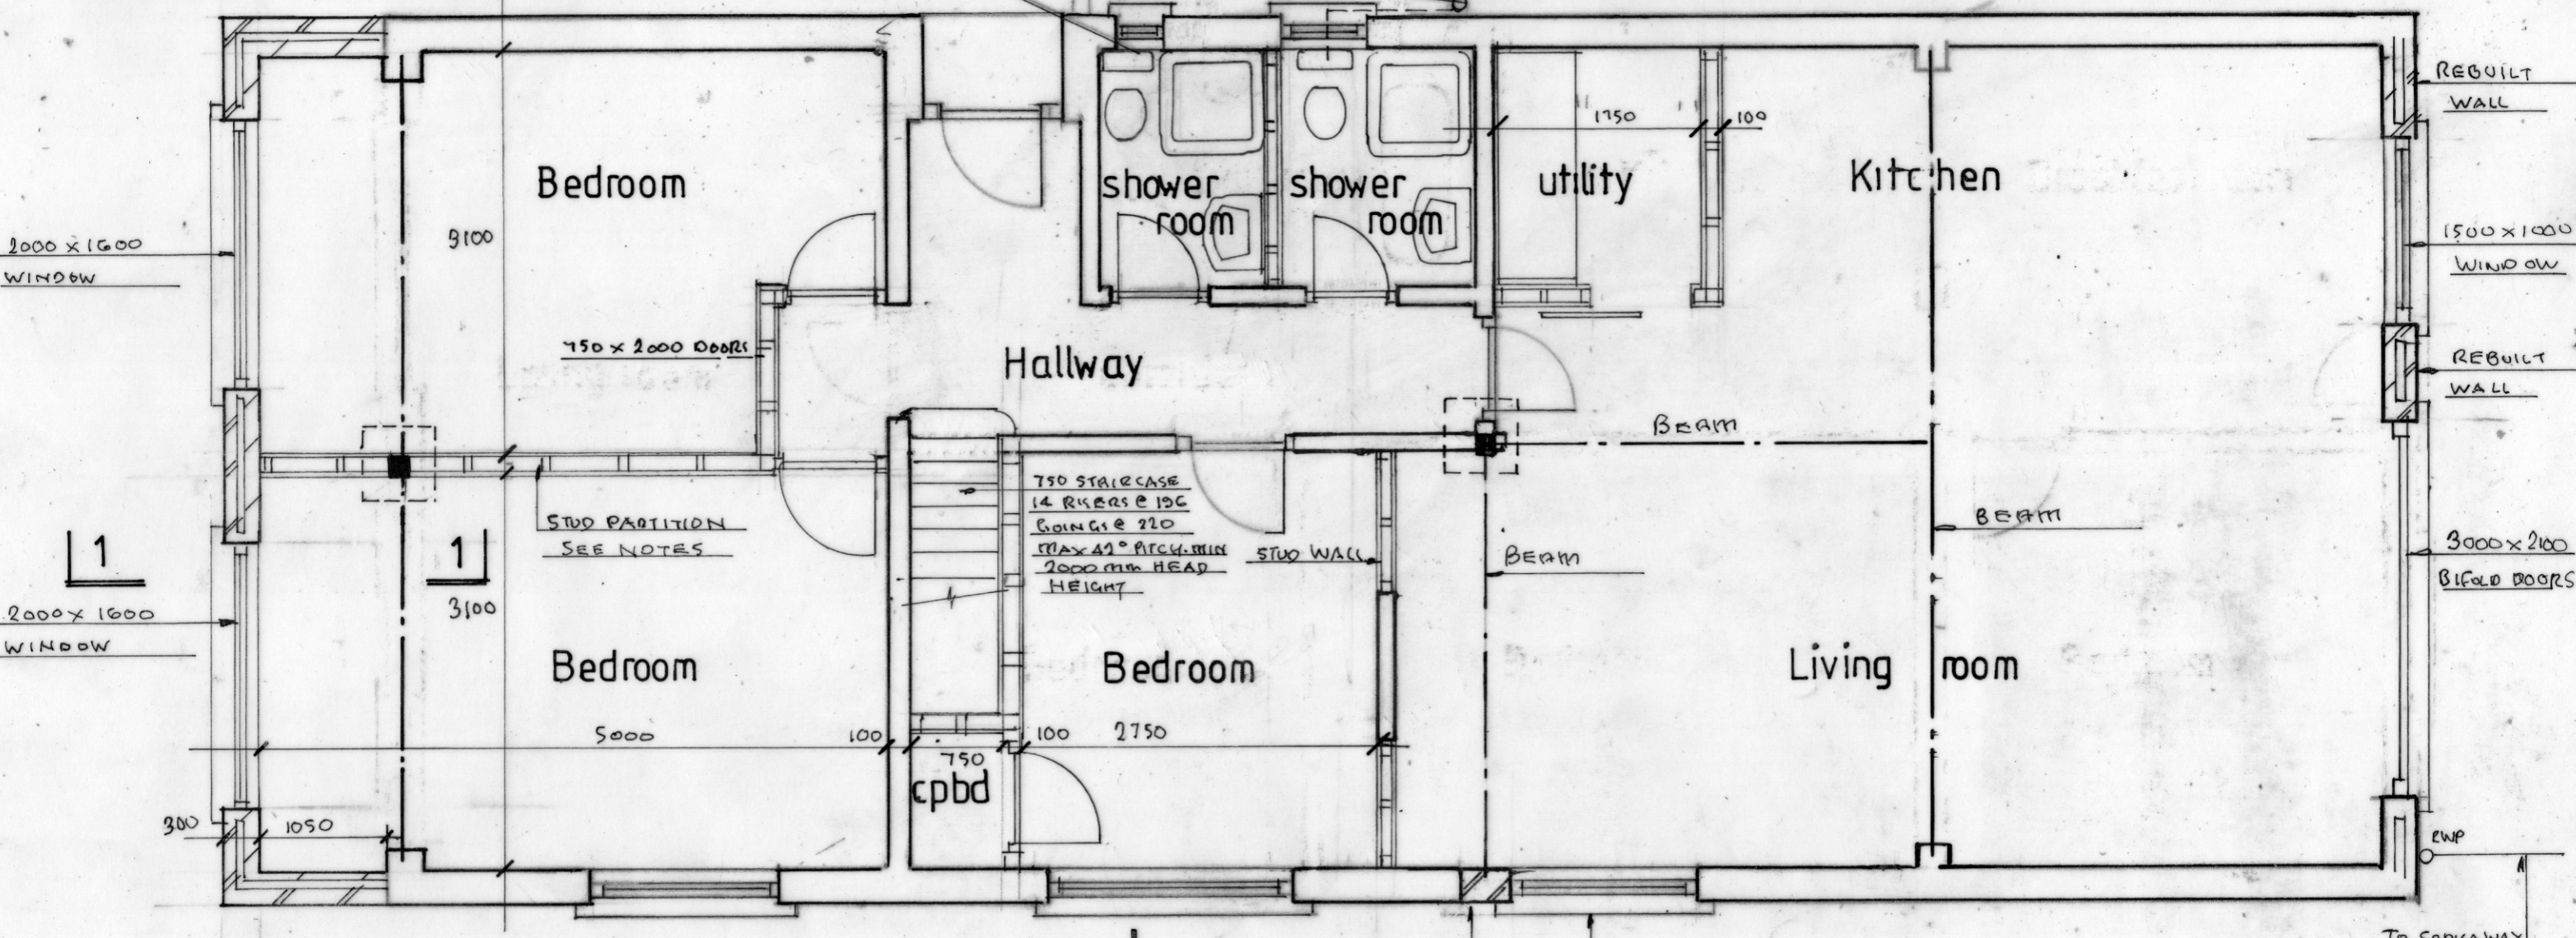

Ground Floor Plan

2

REBUILD WALL

1500x1200 WINDOW

BOUNDARY FENCE

