




Front Elevation

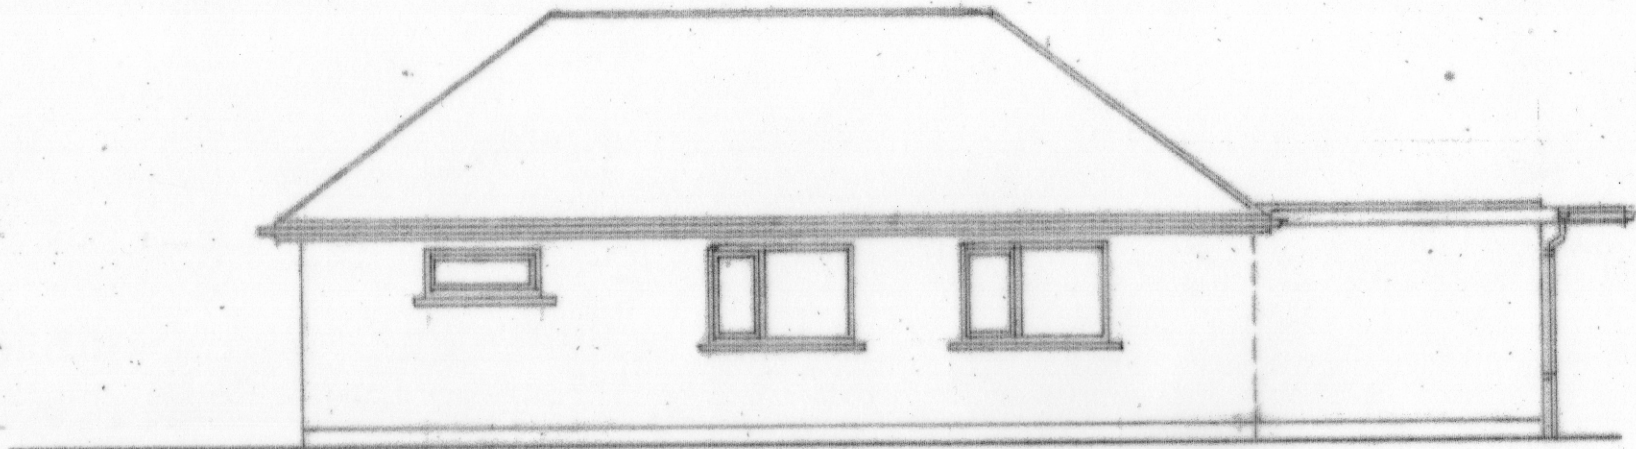

Side Elevation

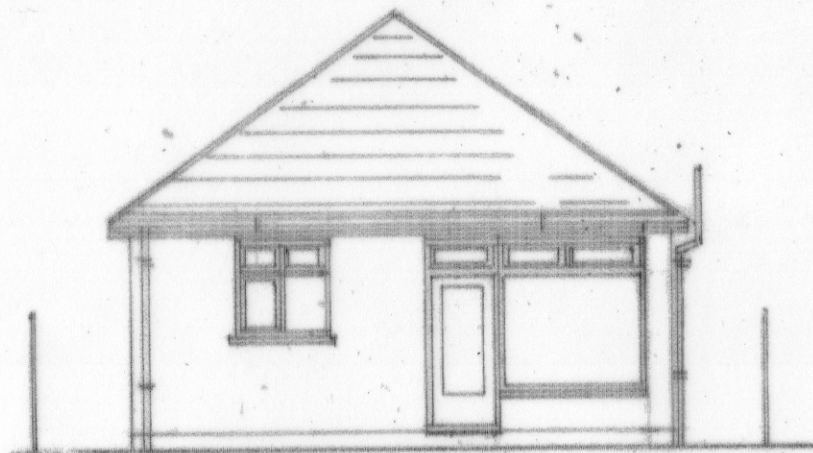

Rear Elevation

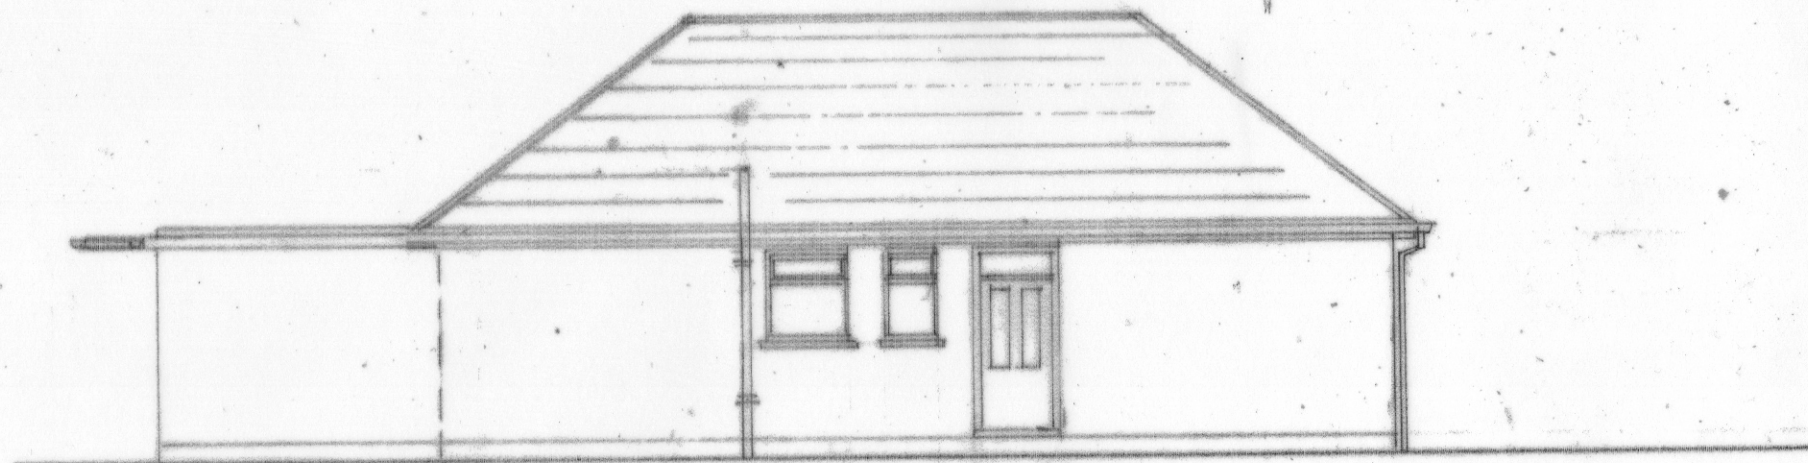

Flank Elevation

