



Site plan

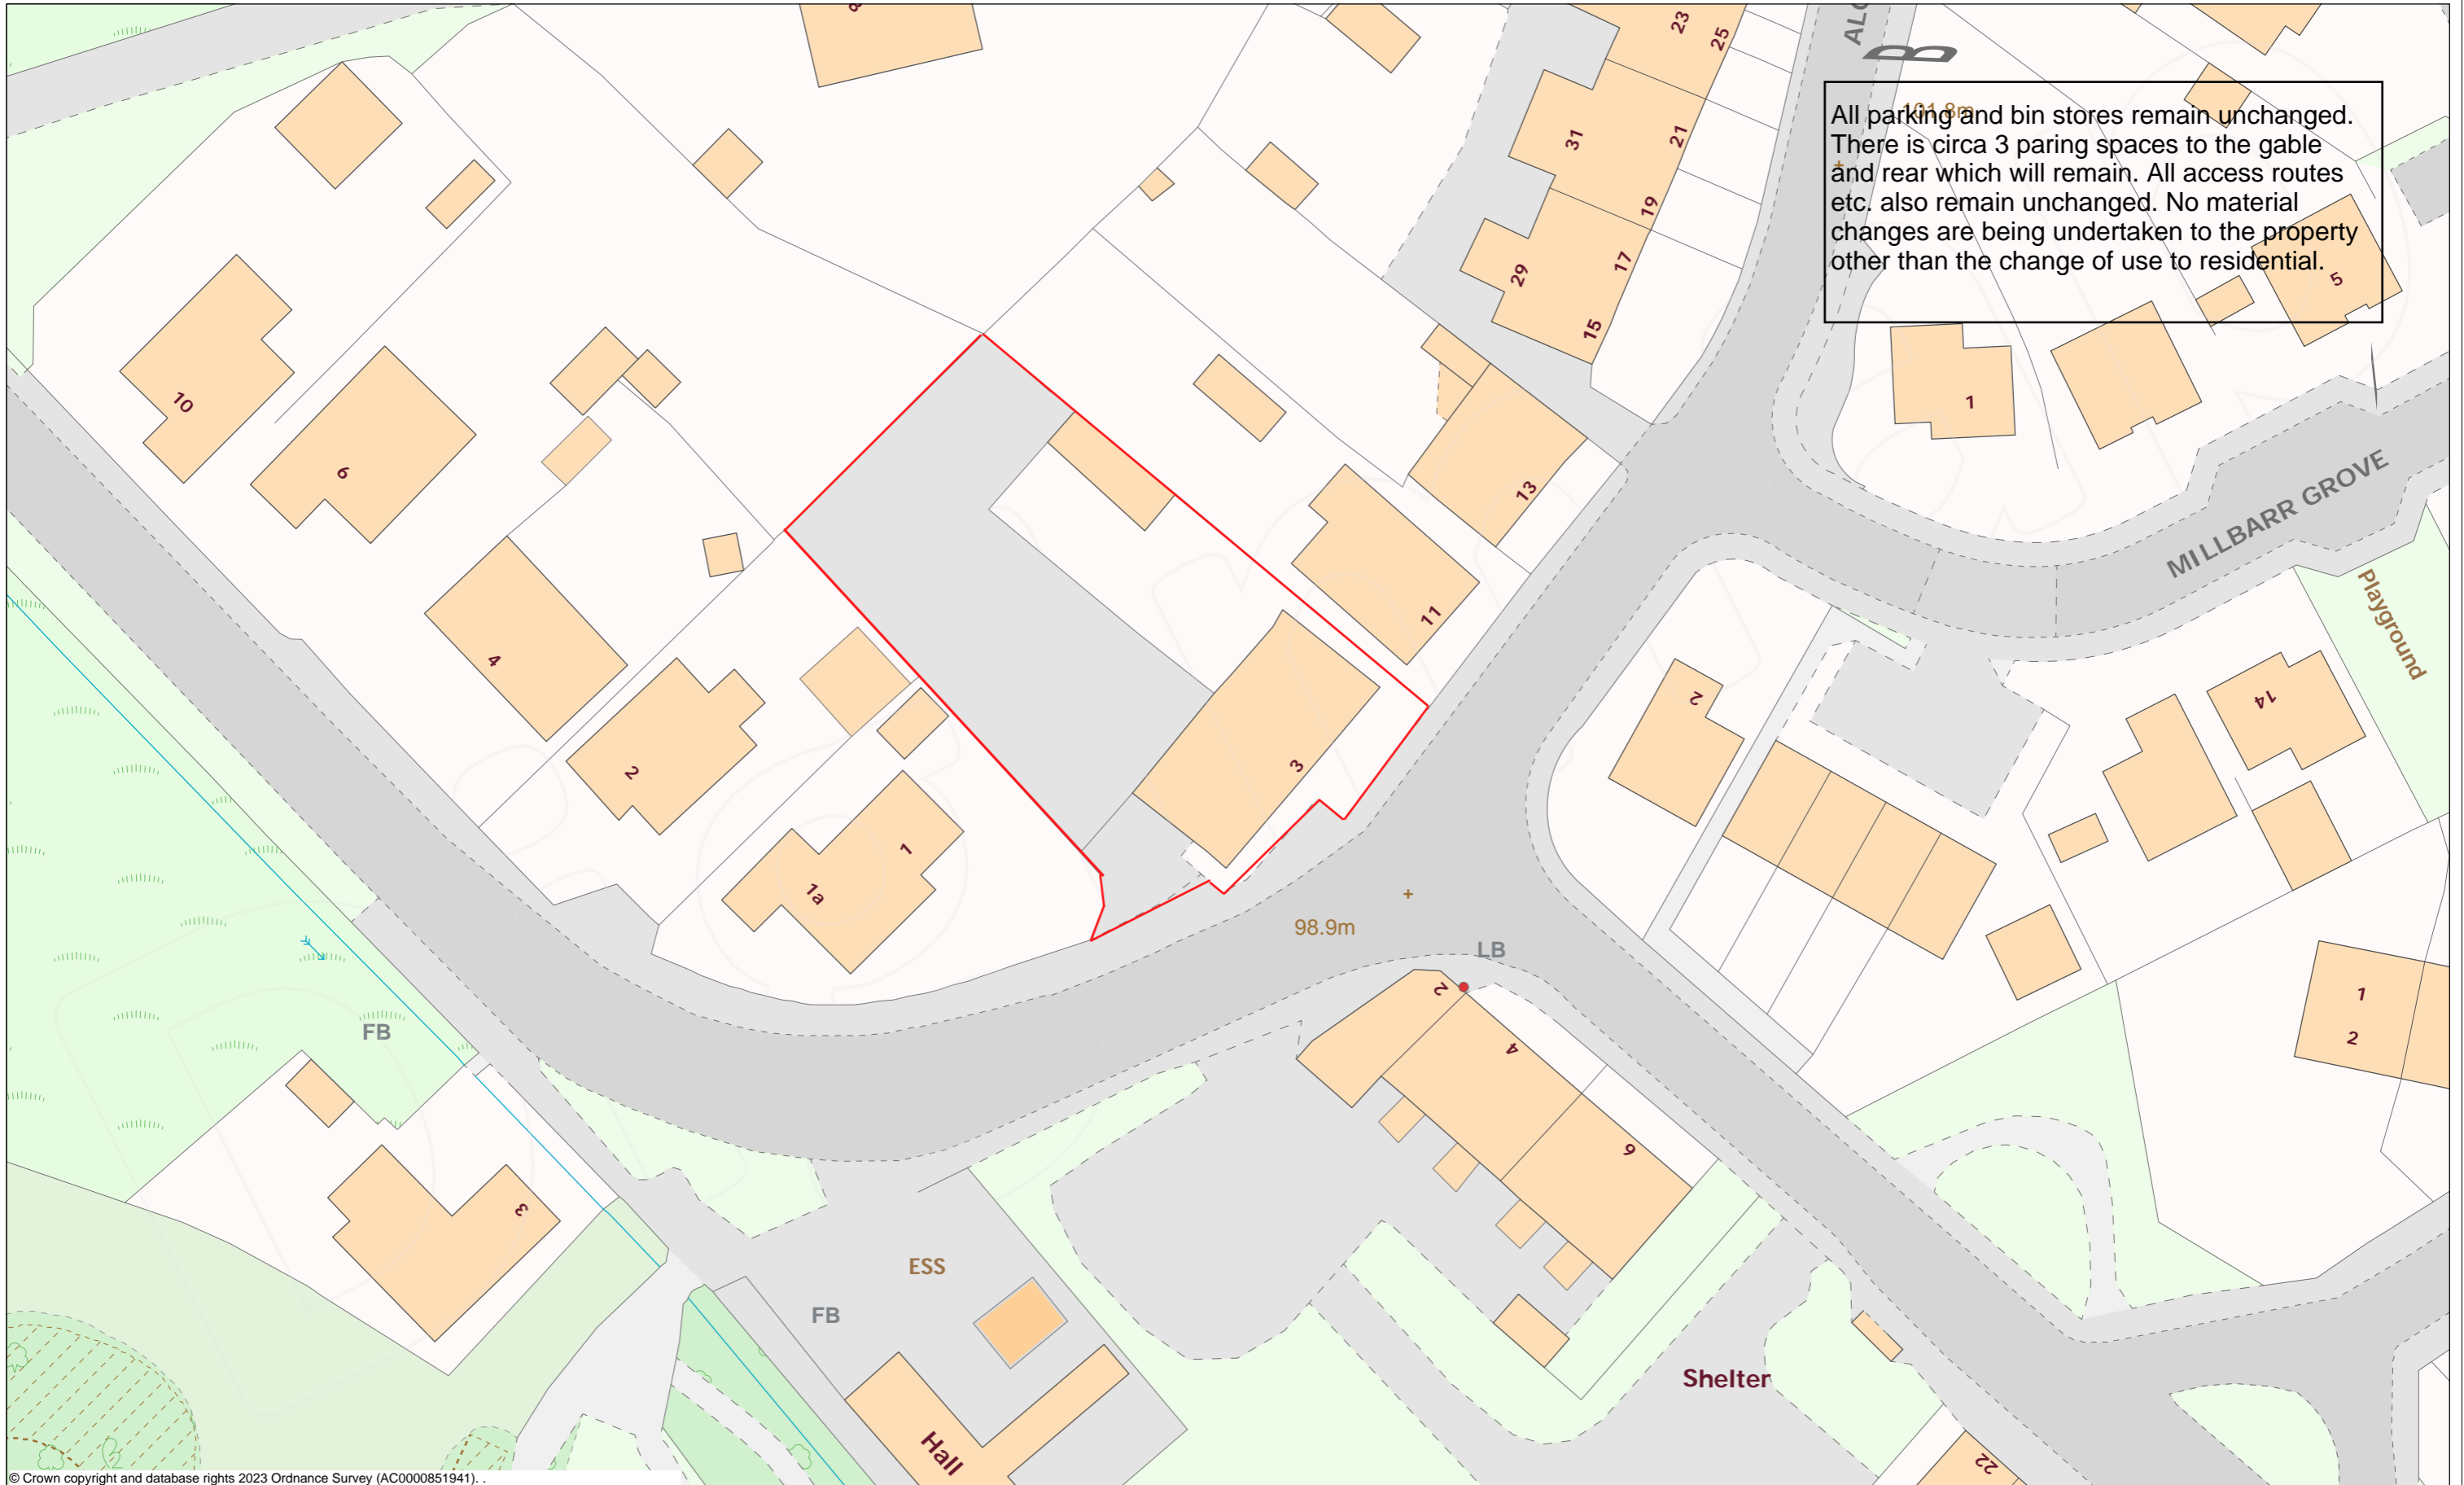

© Crown copyright and database rights 2023 Ordnance Survey (AC0000851941).

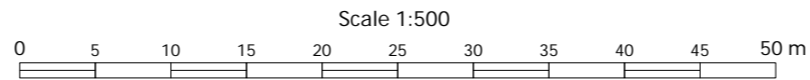

Projection: British National Grid
19 October 2023 15:18



Licensed Data